


DATE	
BY	
REVISIONS	
NO.	
DATE	
BY	
REVISIONS	
NO.	
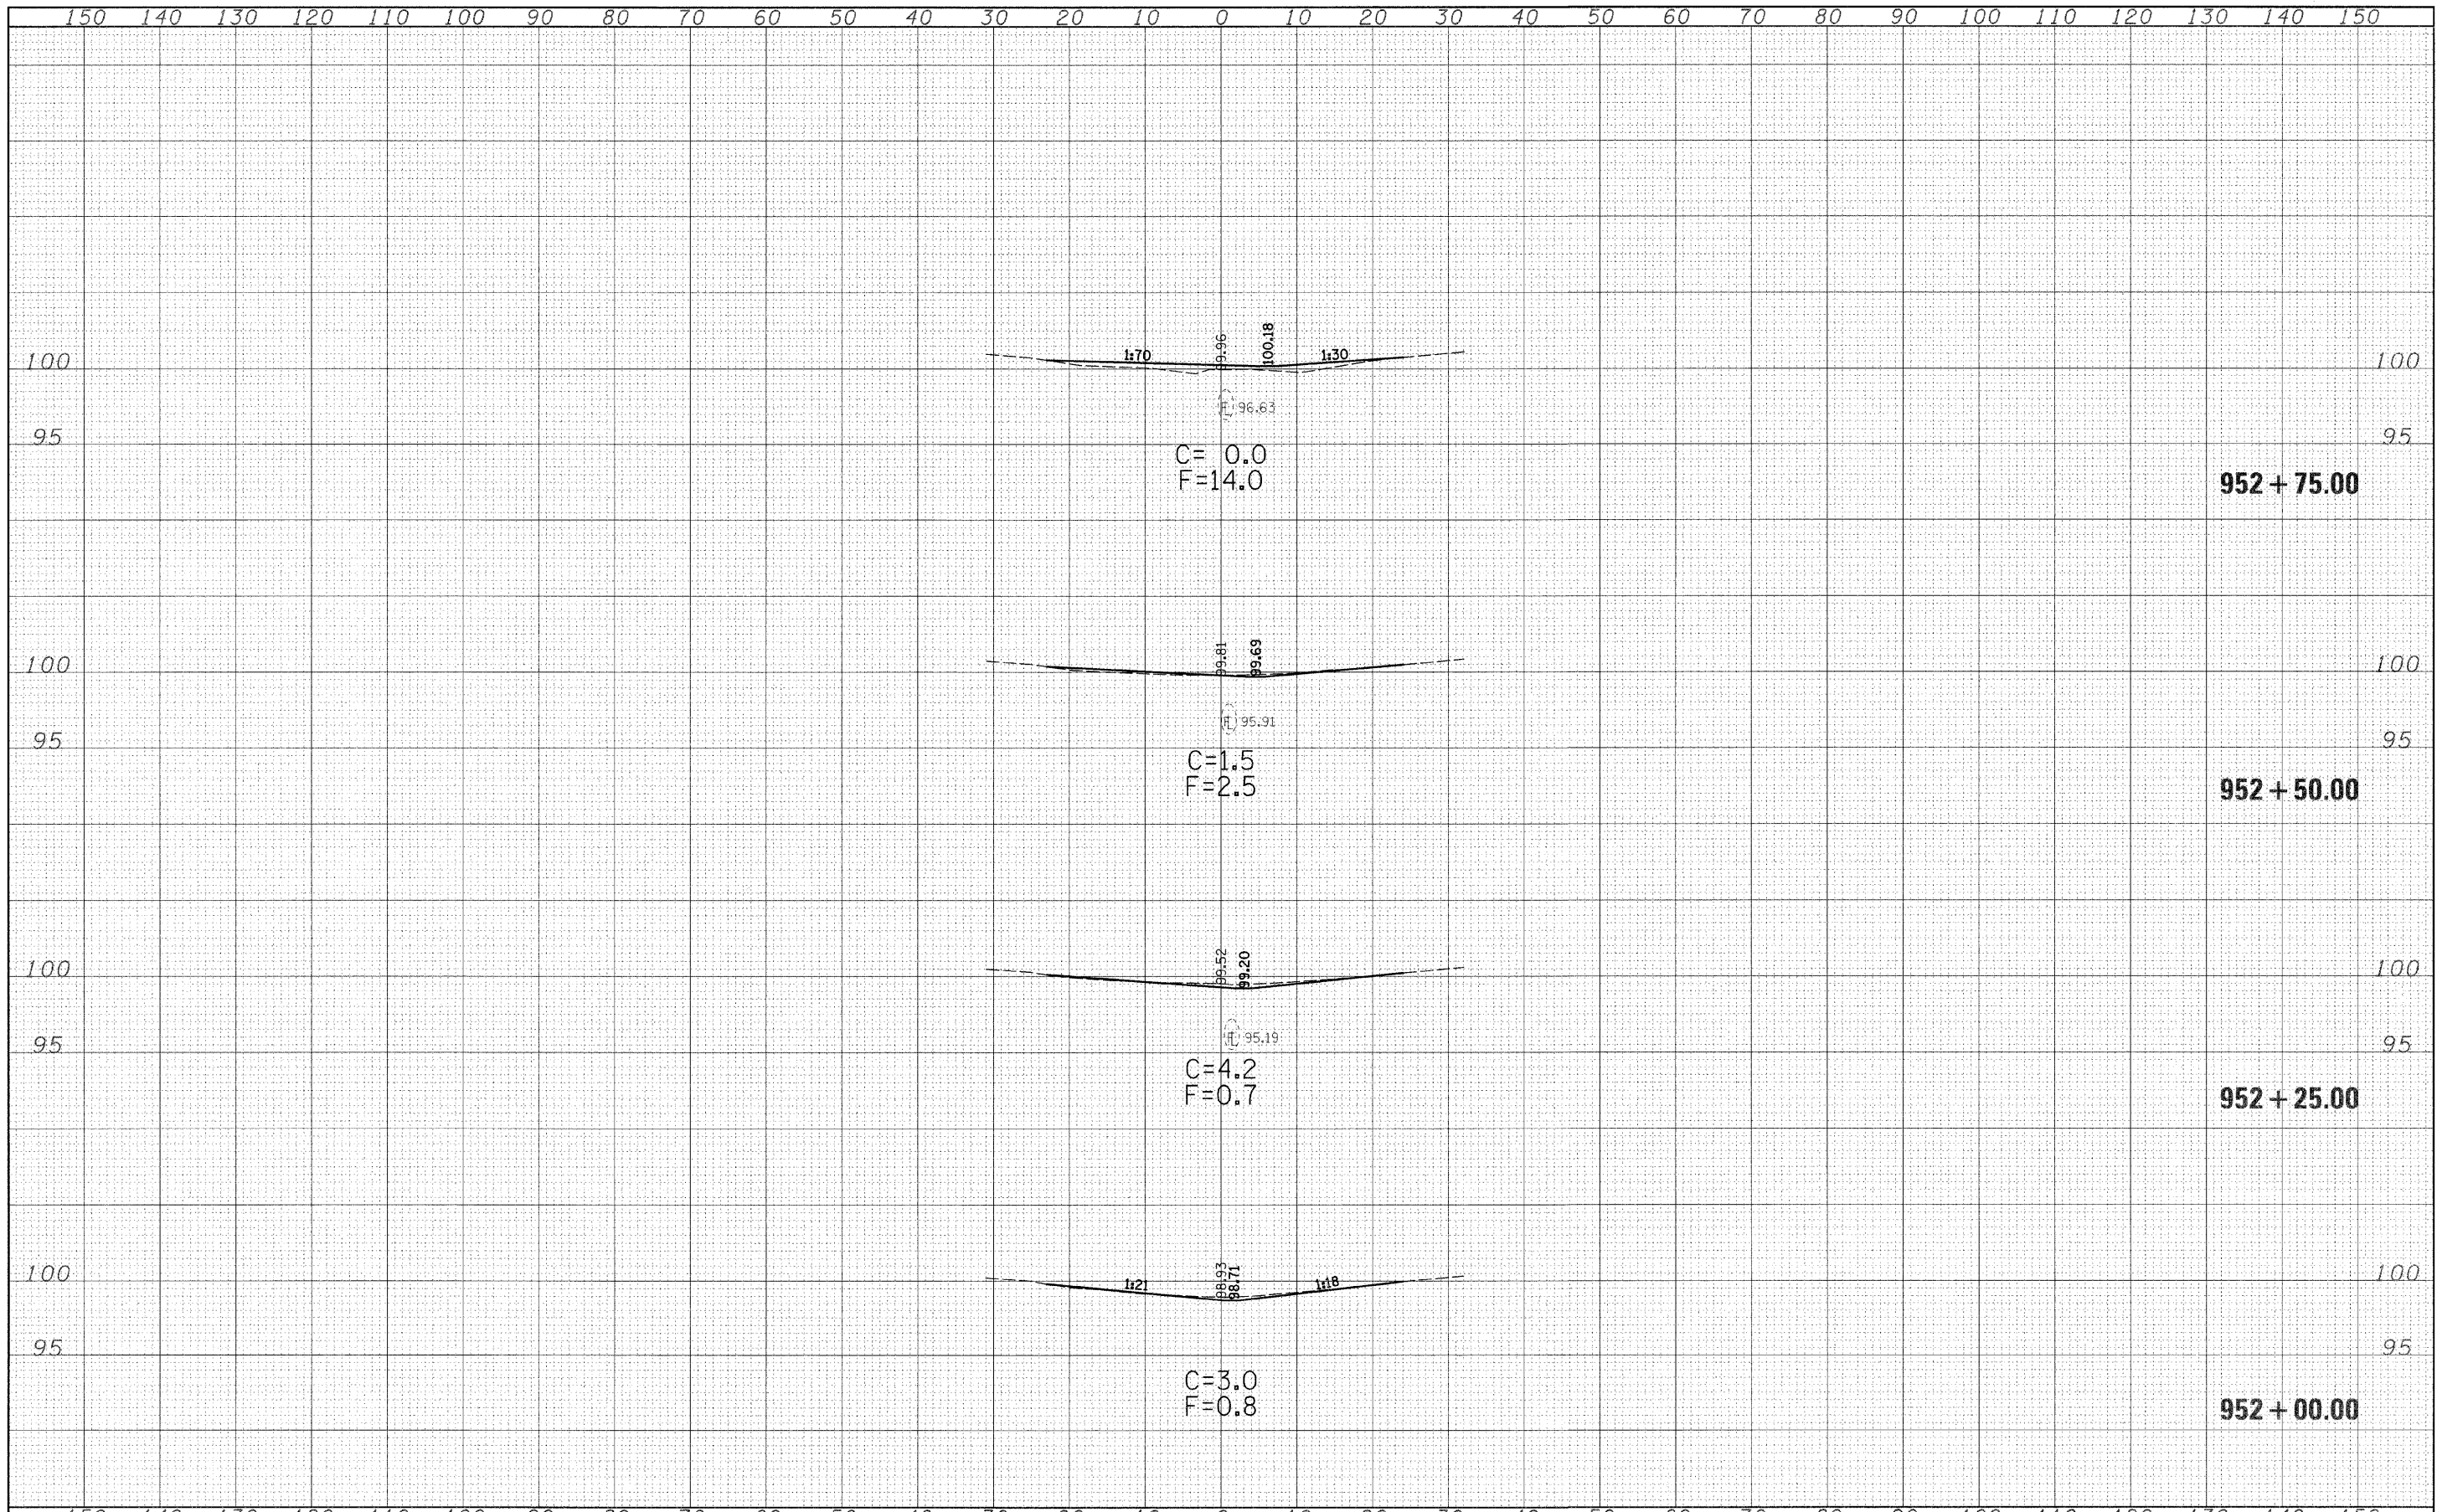

FILE NAME =	USER NAME = davisonjl	DESIGNED - JLD	REVISED -	<b>STATE OF ILLINOIS DEPARTMENT OF TRANSPORTATION</b>	<b>CROSS SECTIONS S.N. 015-0048</b>			F.A.I. RTE.	SECTION	COUNTY	TOTAL SHEETS	SHEET NO.
c:\pwork\pwork\DOT\DAVISONJL\dms38044\rs048sheet	t.74158.dgn	DRAWN - JLD	REVISED -		SCALE: 10:5	SHEET NO. 4 OF 5 SHEETS	STA. 952+00.00 TO STA. 952+75.00	57	15(22,23,24,25,26)RS-3	COLES	87	70
PLOT SCALE = 10.0000' / IN.	CHECKED -	REVISED -			CONTRACT NO. 74158							
PLOT DATE = 2/9/2009	DATE -	REVISED -			ILLINOIS FED. AID PROJECT							