


DATE	
BY	
DESIGNED	
PLOTTED	
TEMPLATE	
NOTE BOOK	
AREAS	
CHECKED	
NO.	

DATE	
BY	
DESIGNED	
PLOTTED	
TEMPLATE	
NOTE BOOK	
AREAS	
CHECKED	
NO.	

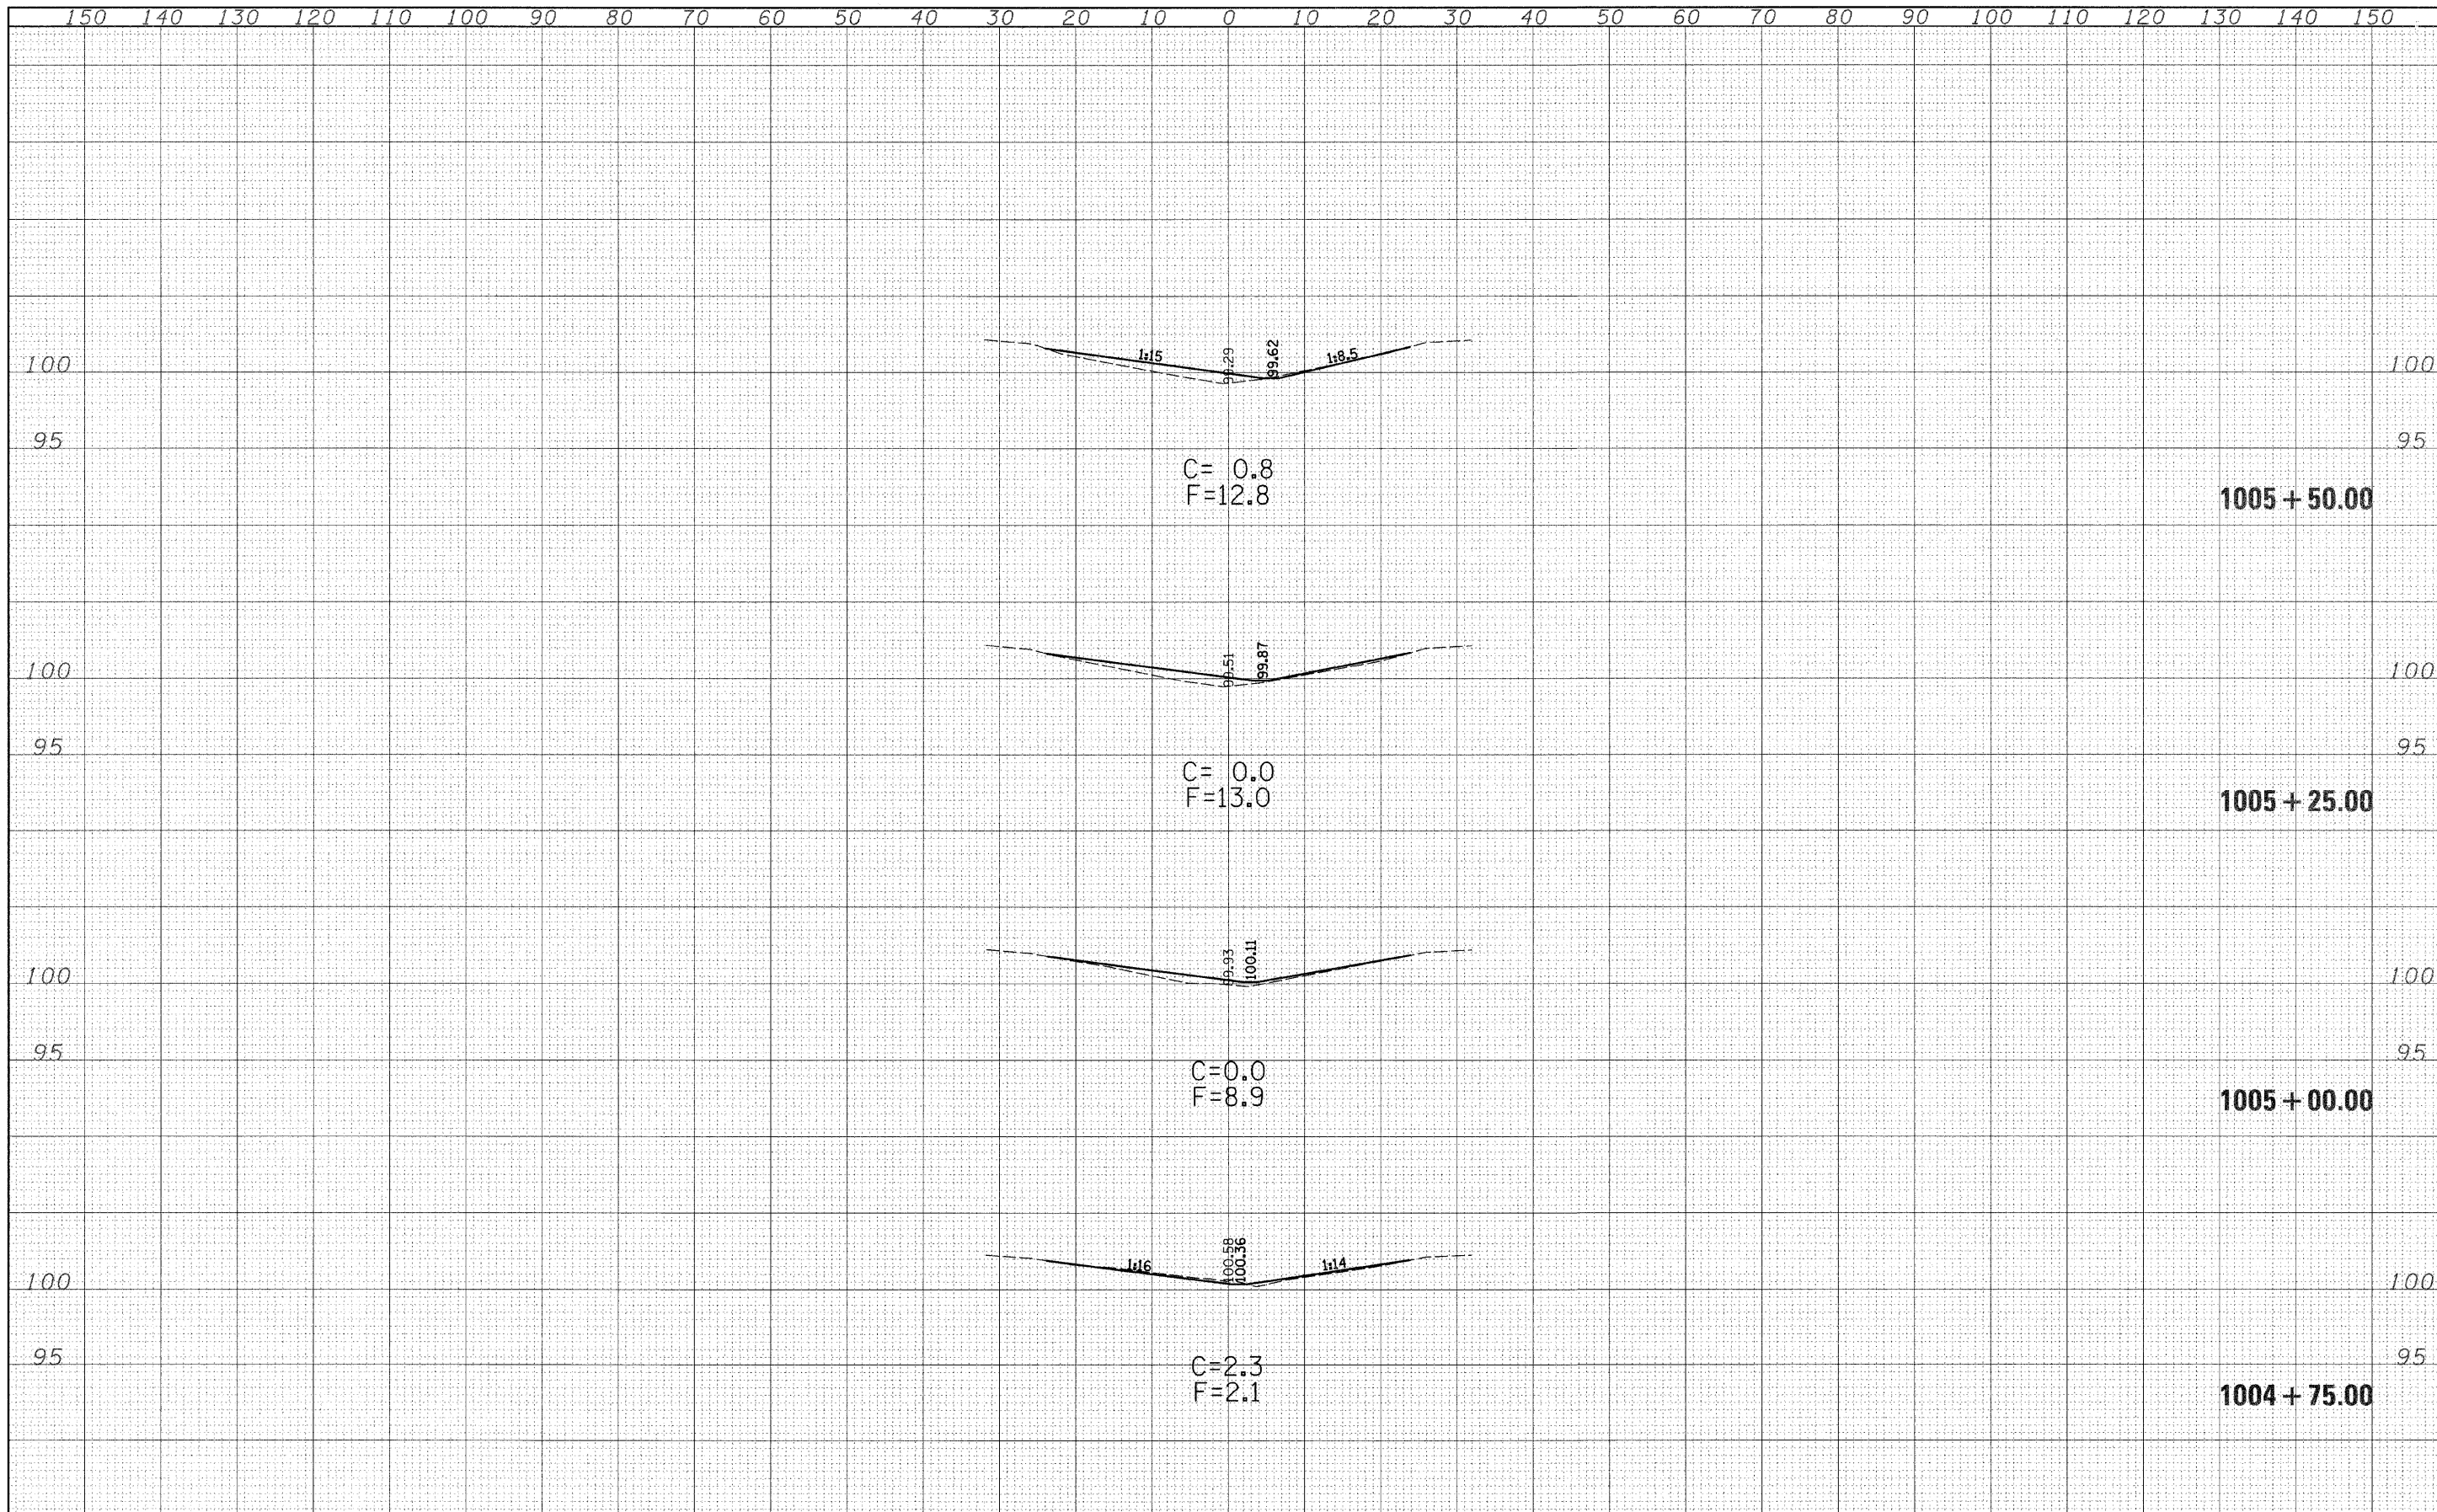

FILE NAME =	USER NAME = davissonjl	DESIGNED - JLD	REVISED -	STATE OF ILLINOIS DEPARTMENT OF TRANSPORTATION	CROSS SECTIONS S.N. 015-0044			F.A.I. RTE.	SECTION	COUNTY	TOTAL SHEETS	SHEET NO.
c:\pw\work\NWIDOT\DAVISONJL\dms38044\ss044sheet.74158.dgn		DRAWN - JLD	REVISED -		SCALE: 10:5	SHEET NO. 4 OF 5 SHEETS	STA. 1004+75.00 TO STA. 1005+50.00	57	15(22,23,24,25,26)RS-3	COLES	87	75
PLOT SCALE = 10,0000' / IN.		CHECKED -	REVISED -					CONTRACT NO. 74158				
PLOT DATE = 2/9/2009		DATE -	REVISED -					ILLINOIS FED. AID PROJECT				