


DATE	
BY	
DESIGNED	
DRAWN	
CHECKED	
DATE	
REVISIONS	
NO.	

DATE	
BY	
DESIGNED	
DRAWN	
CHECKED	
DATE	
REVISIONS	
NO.	

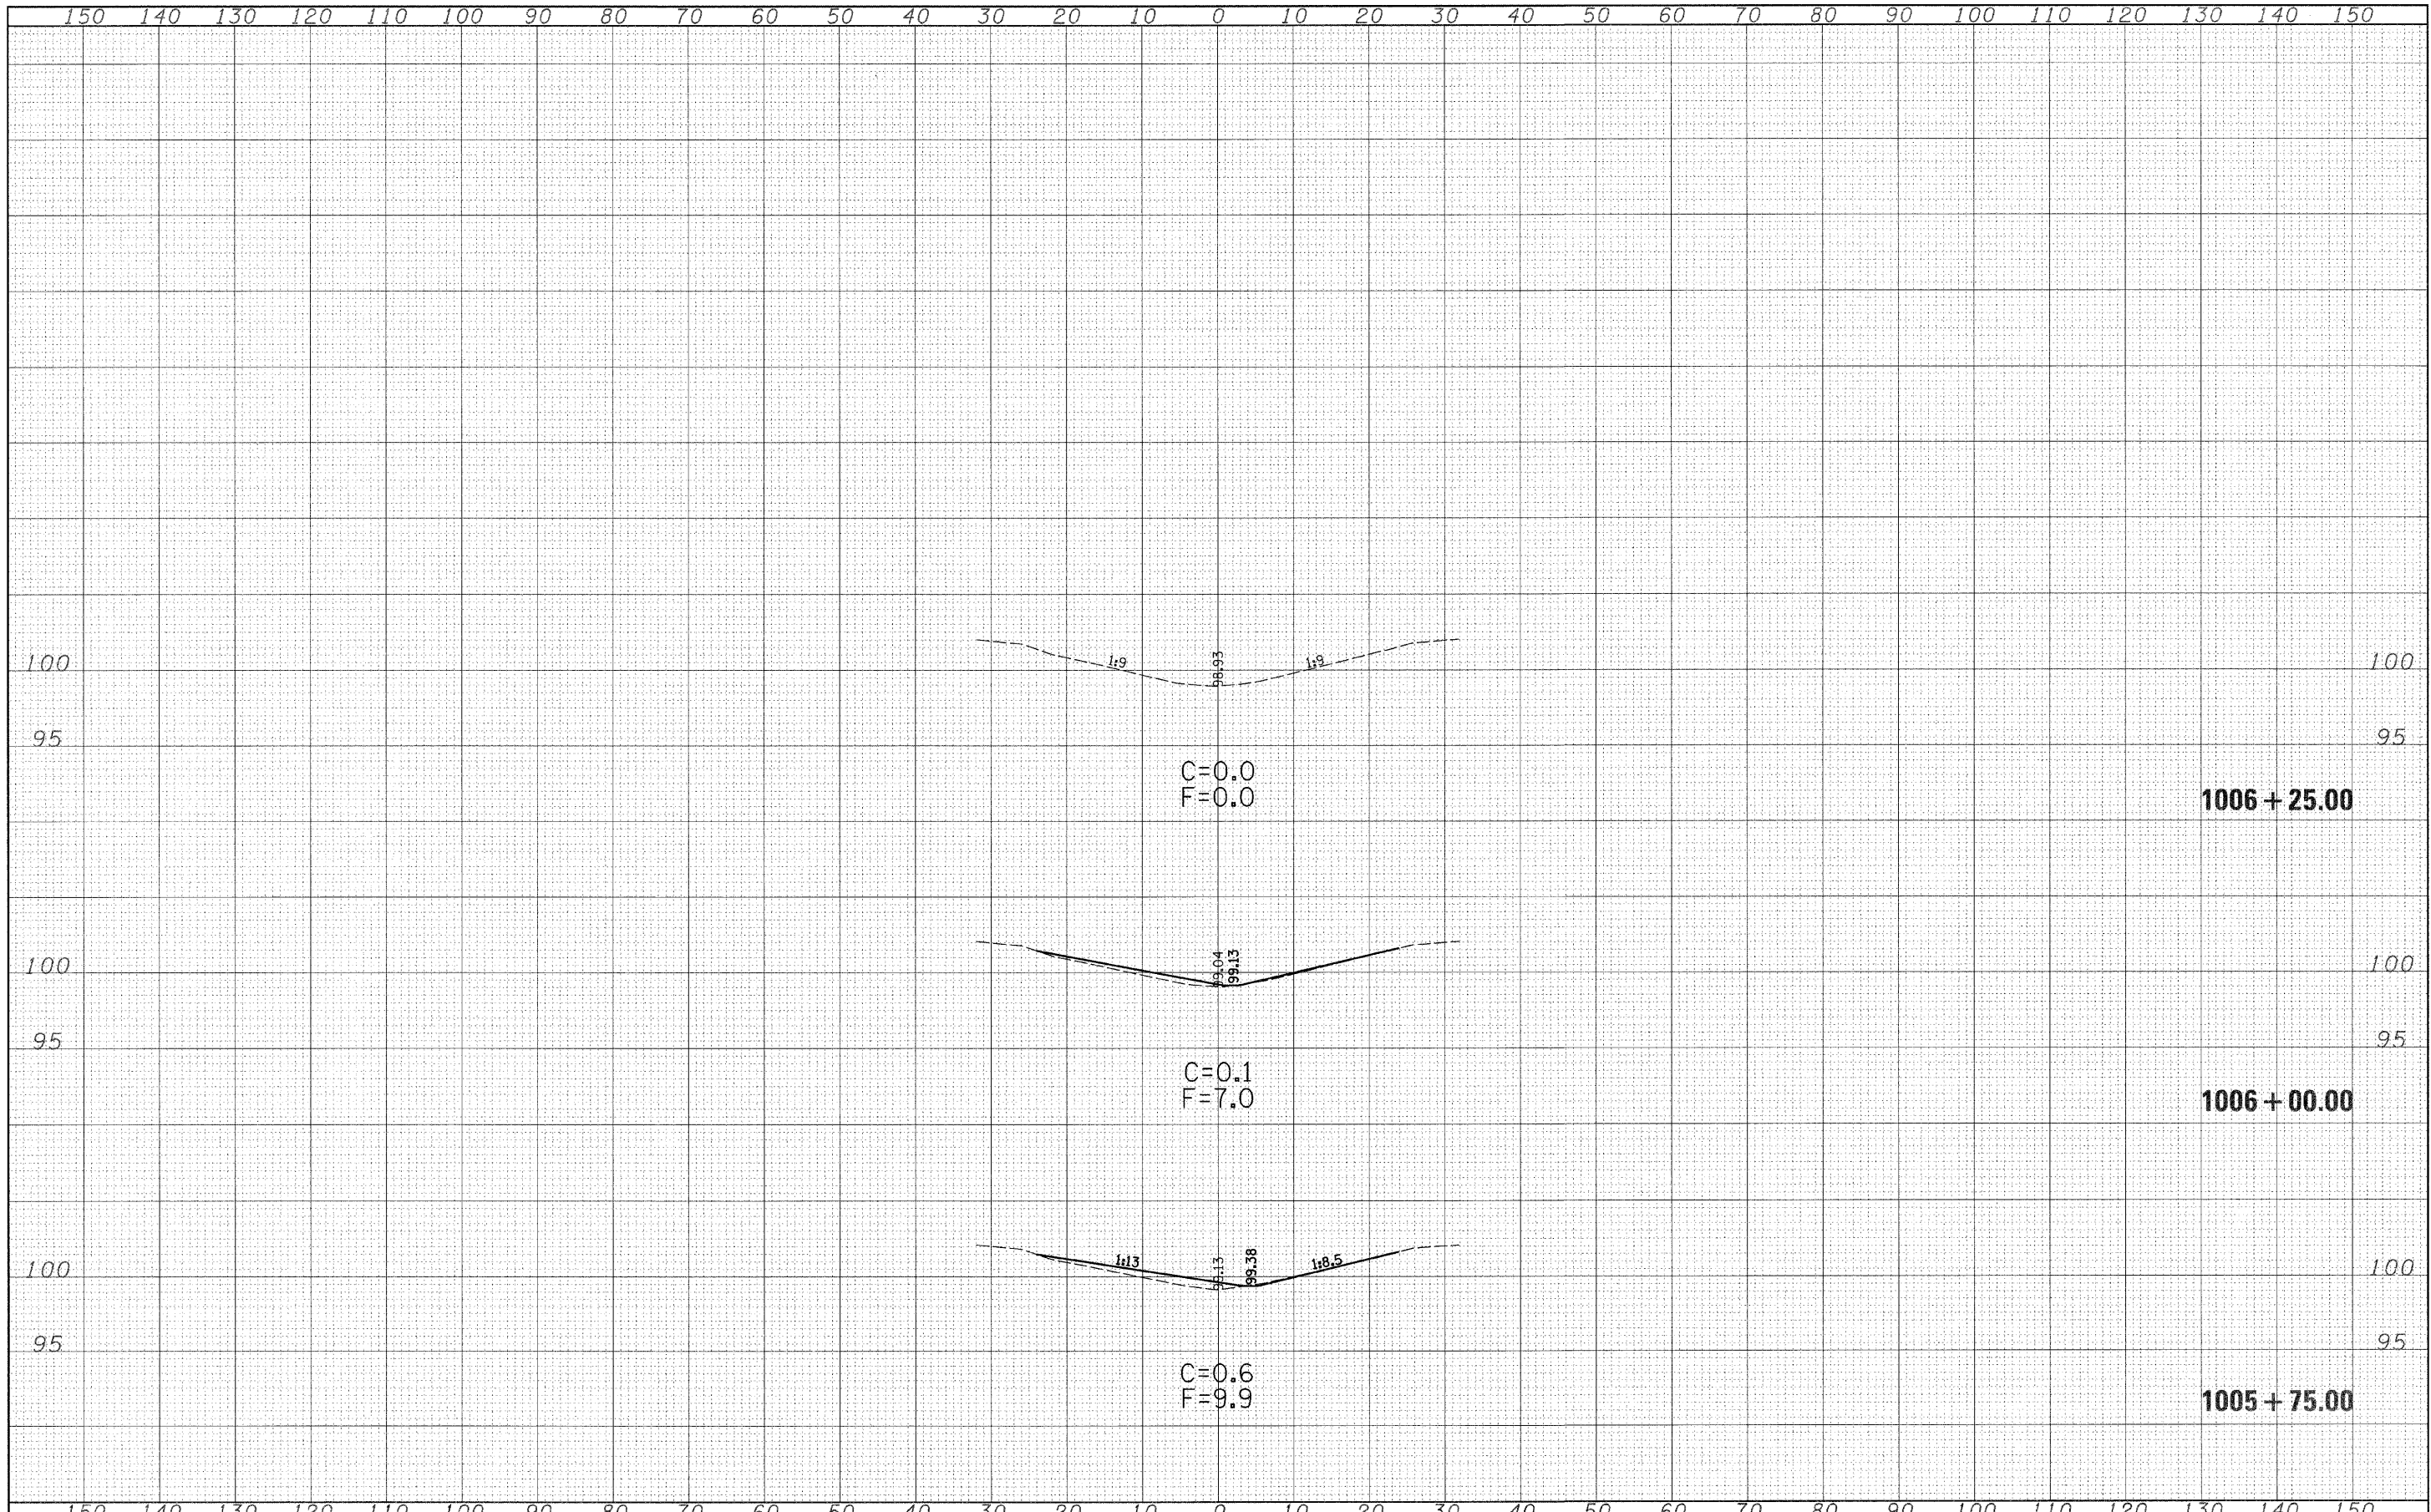

FILE NAME =	USER NAME = davissonjl	DESIGNED - JLD	REVISED -	STATE OF ILLINOIS DEPARTMENT OF TRANSPORTATION	CROSS SECTIONS S.N. 015-0044	F.A.I. RTE.	SECTION	COUNTY	TOTAL SHEETS	SHEET NO.
cc:\pw\work\NFMIDOT\DAVISONJL\dms38044\vs044shet	t.74158.dgn	DRAWN - JLD	REVISED -			57	15(22,23,24,25,26)RS-3	COLES	87	76
PLOT SCALE = 10,0000' / IN.		CHECKED -	REVISED -			CONTRACT NO. 74158		ILLINOIS FED. AID PROJECT		
PLOT DATE = 2/9/2009		DATE -	REVISED -			SCALE: 10:5	SHEET NO. 5 OF 5 SHEETS	STA. 1005+75.00 TO STA. 1006+25.00		