


DATE	
BY	
REVISIONS	
SURVEY	
PLOTTED	
TEMPLATE	
AREAS	
CHECKED	
FINAL	
SURVEY	
NOTE BOOK	
NO.	

DATE	
BY	
REVISIONS	
SURVEY	
PLOTTED	
TEMPLATE	
AREAS	
CHECKED	
ORIGINAL	
SURVEY	
NOTE BOOK	
NO.	

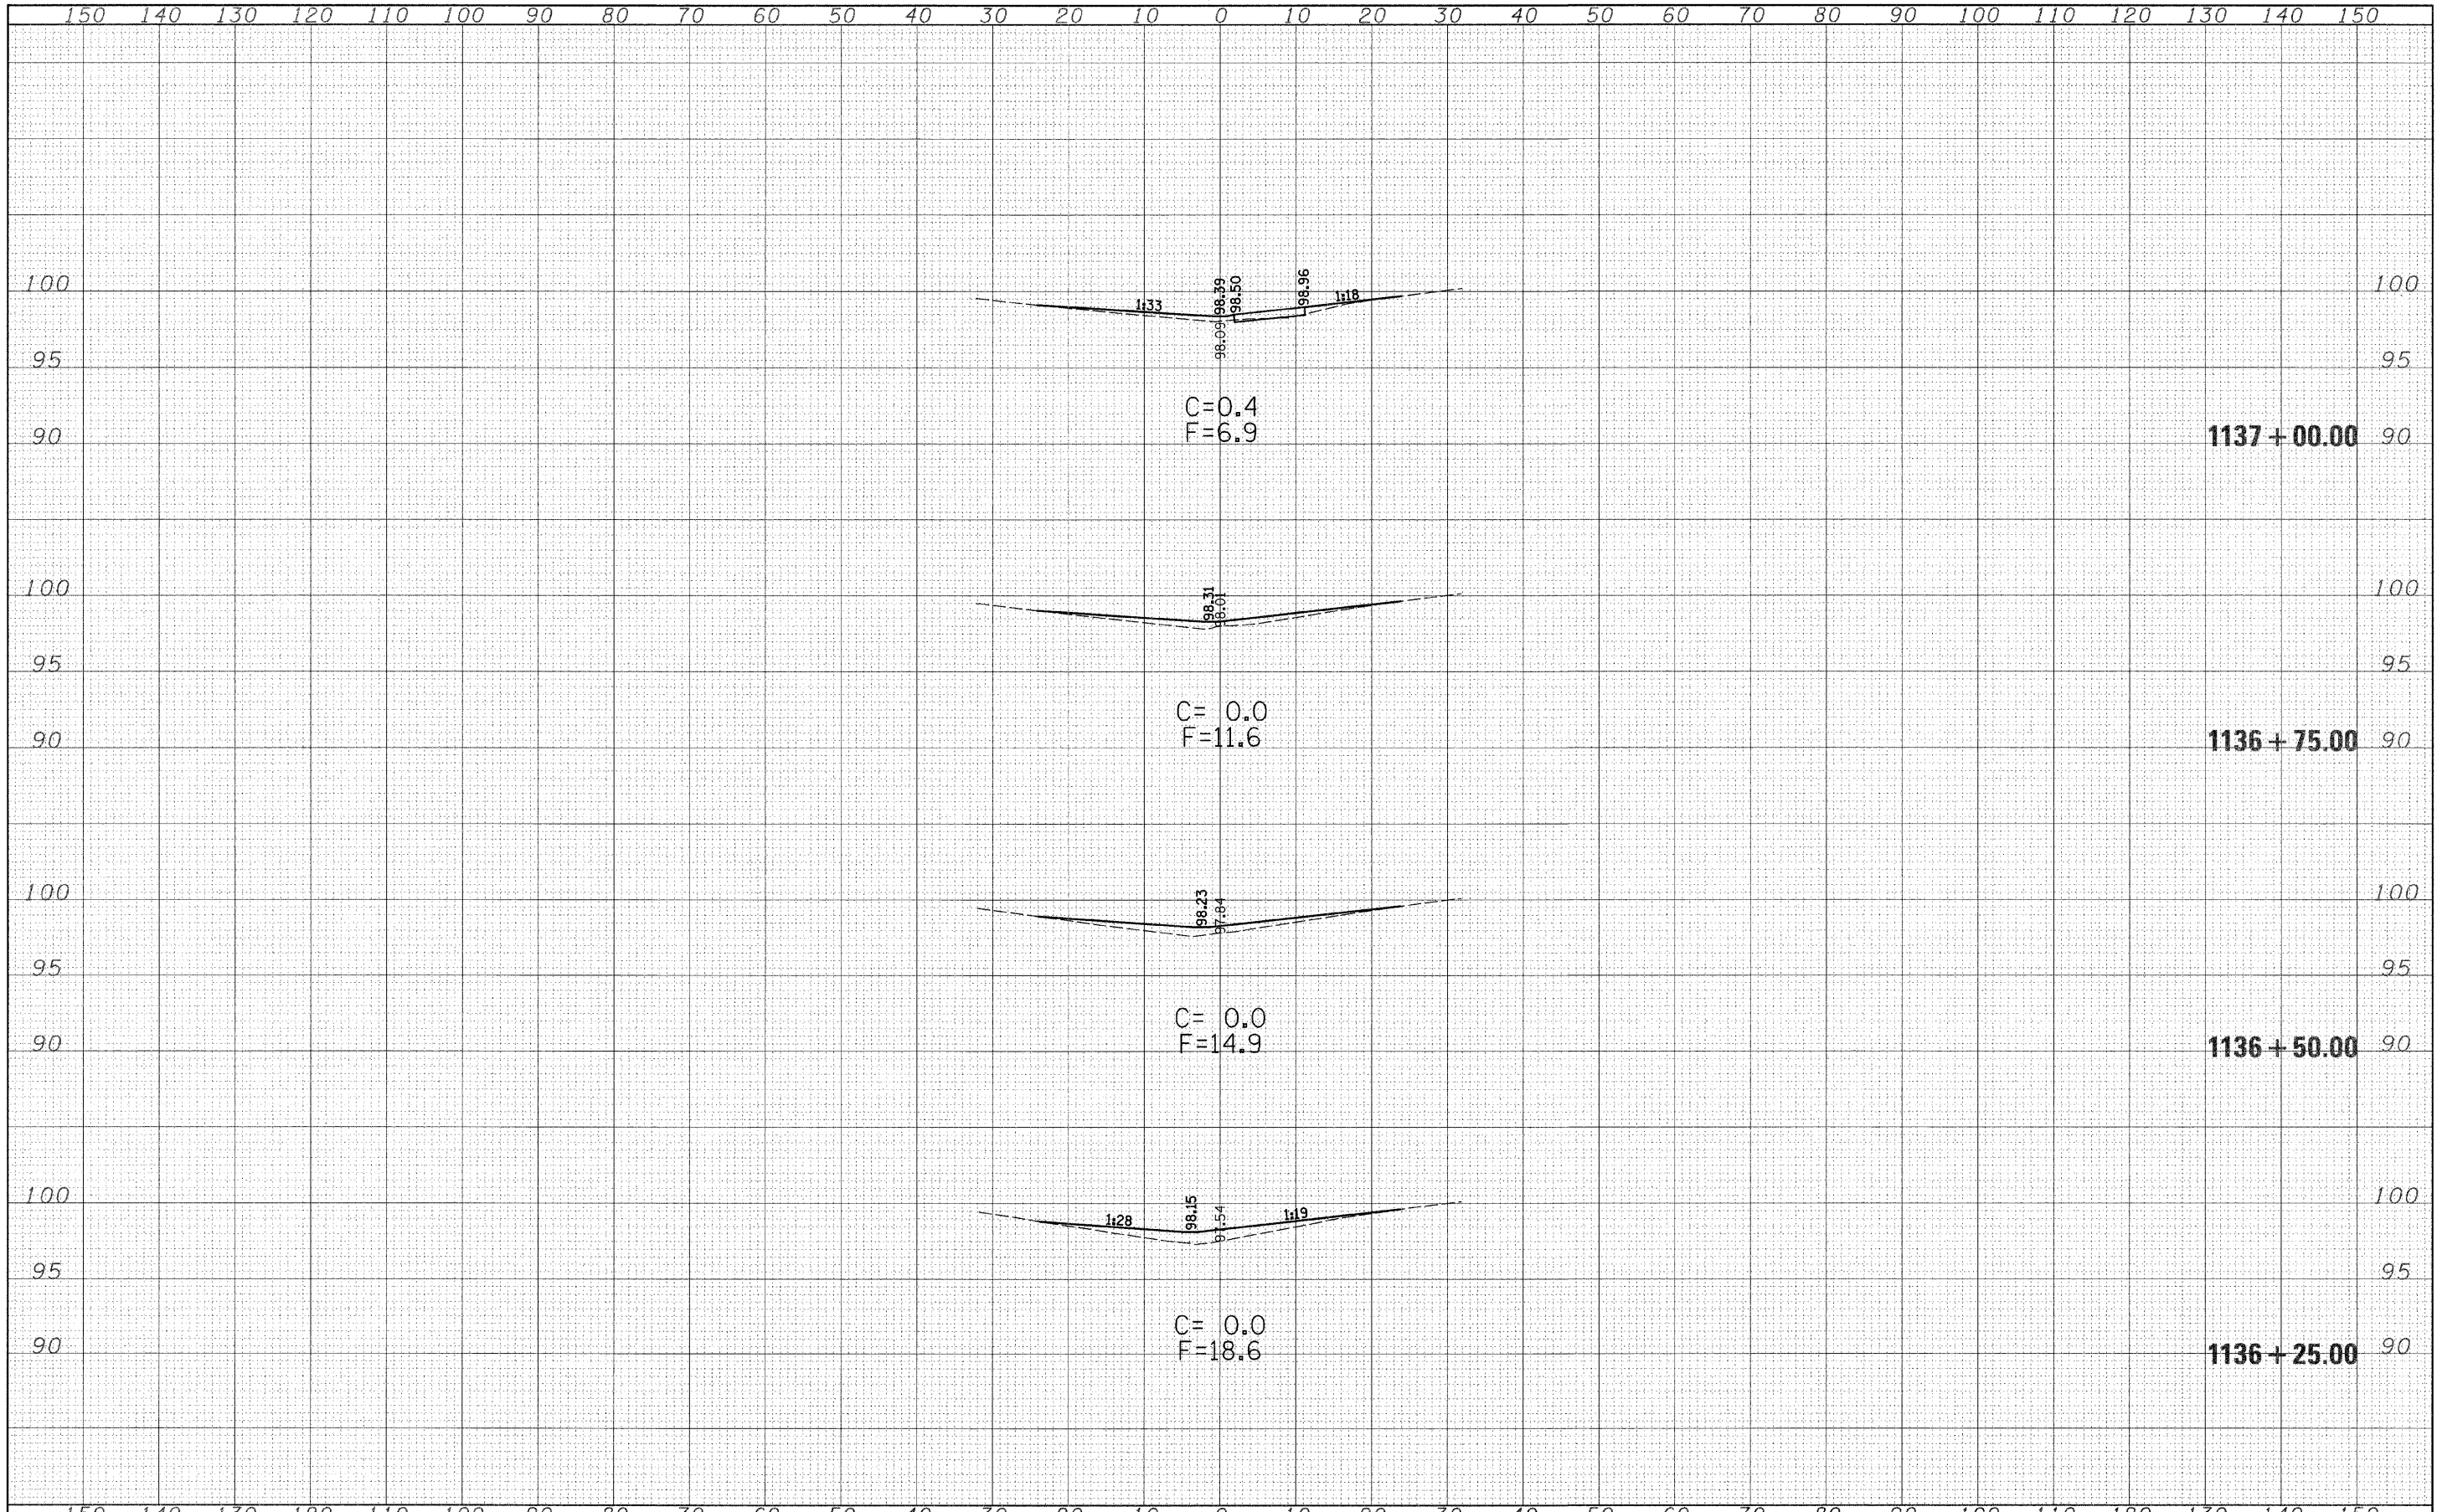

FILE NAME =	USER NAME = davissonjl	DESIGNED - JLD	REVISED -	STATE OF ILLINOIS DEPARTMENT OF TRANSPORTATION	CROSS SECTIONS S.N. 015-0046	F.A.I. RTE.	SECTION	COUNTY	TOTAL SHEETS	SHEET NO.	
ca:\pr_wor_k\PKID01\DAVISONJL\dms38044\se046she	t.74158.dgn	DRAWN - JLD	REVISED -			57	15(22,23,24,25,26)RS-3	COLES	87	78	
	PLOT SCALE = 10.0000' / IN.	CHECKED -	REVISED -			CONTRACT NO. 74158					
	PLOT DATE = 2/9/2009	DATE -	REVISED -			ILLINOIS FED. AID PROJECT					
					SCALE: 10:5	SHEET NO. 2 OF 6 SHEETS		STA. 1136+25.00 TO STA. 1137+00.00			