


DATE	
BY	
REVISIONS	
PLOTTED	
TEMPLATE	
AREAS	
CHECKED	
FINAL SURVEY	
NOTE BOOK	
NO.	

DATE	
BY	
REVISIONS	
PLOTTED	
TEMPLATE	
AREAS	
CHECKED	
ORIGINAL SURVEY	
NOTE BOOK	
NO.	

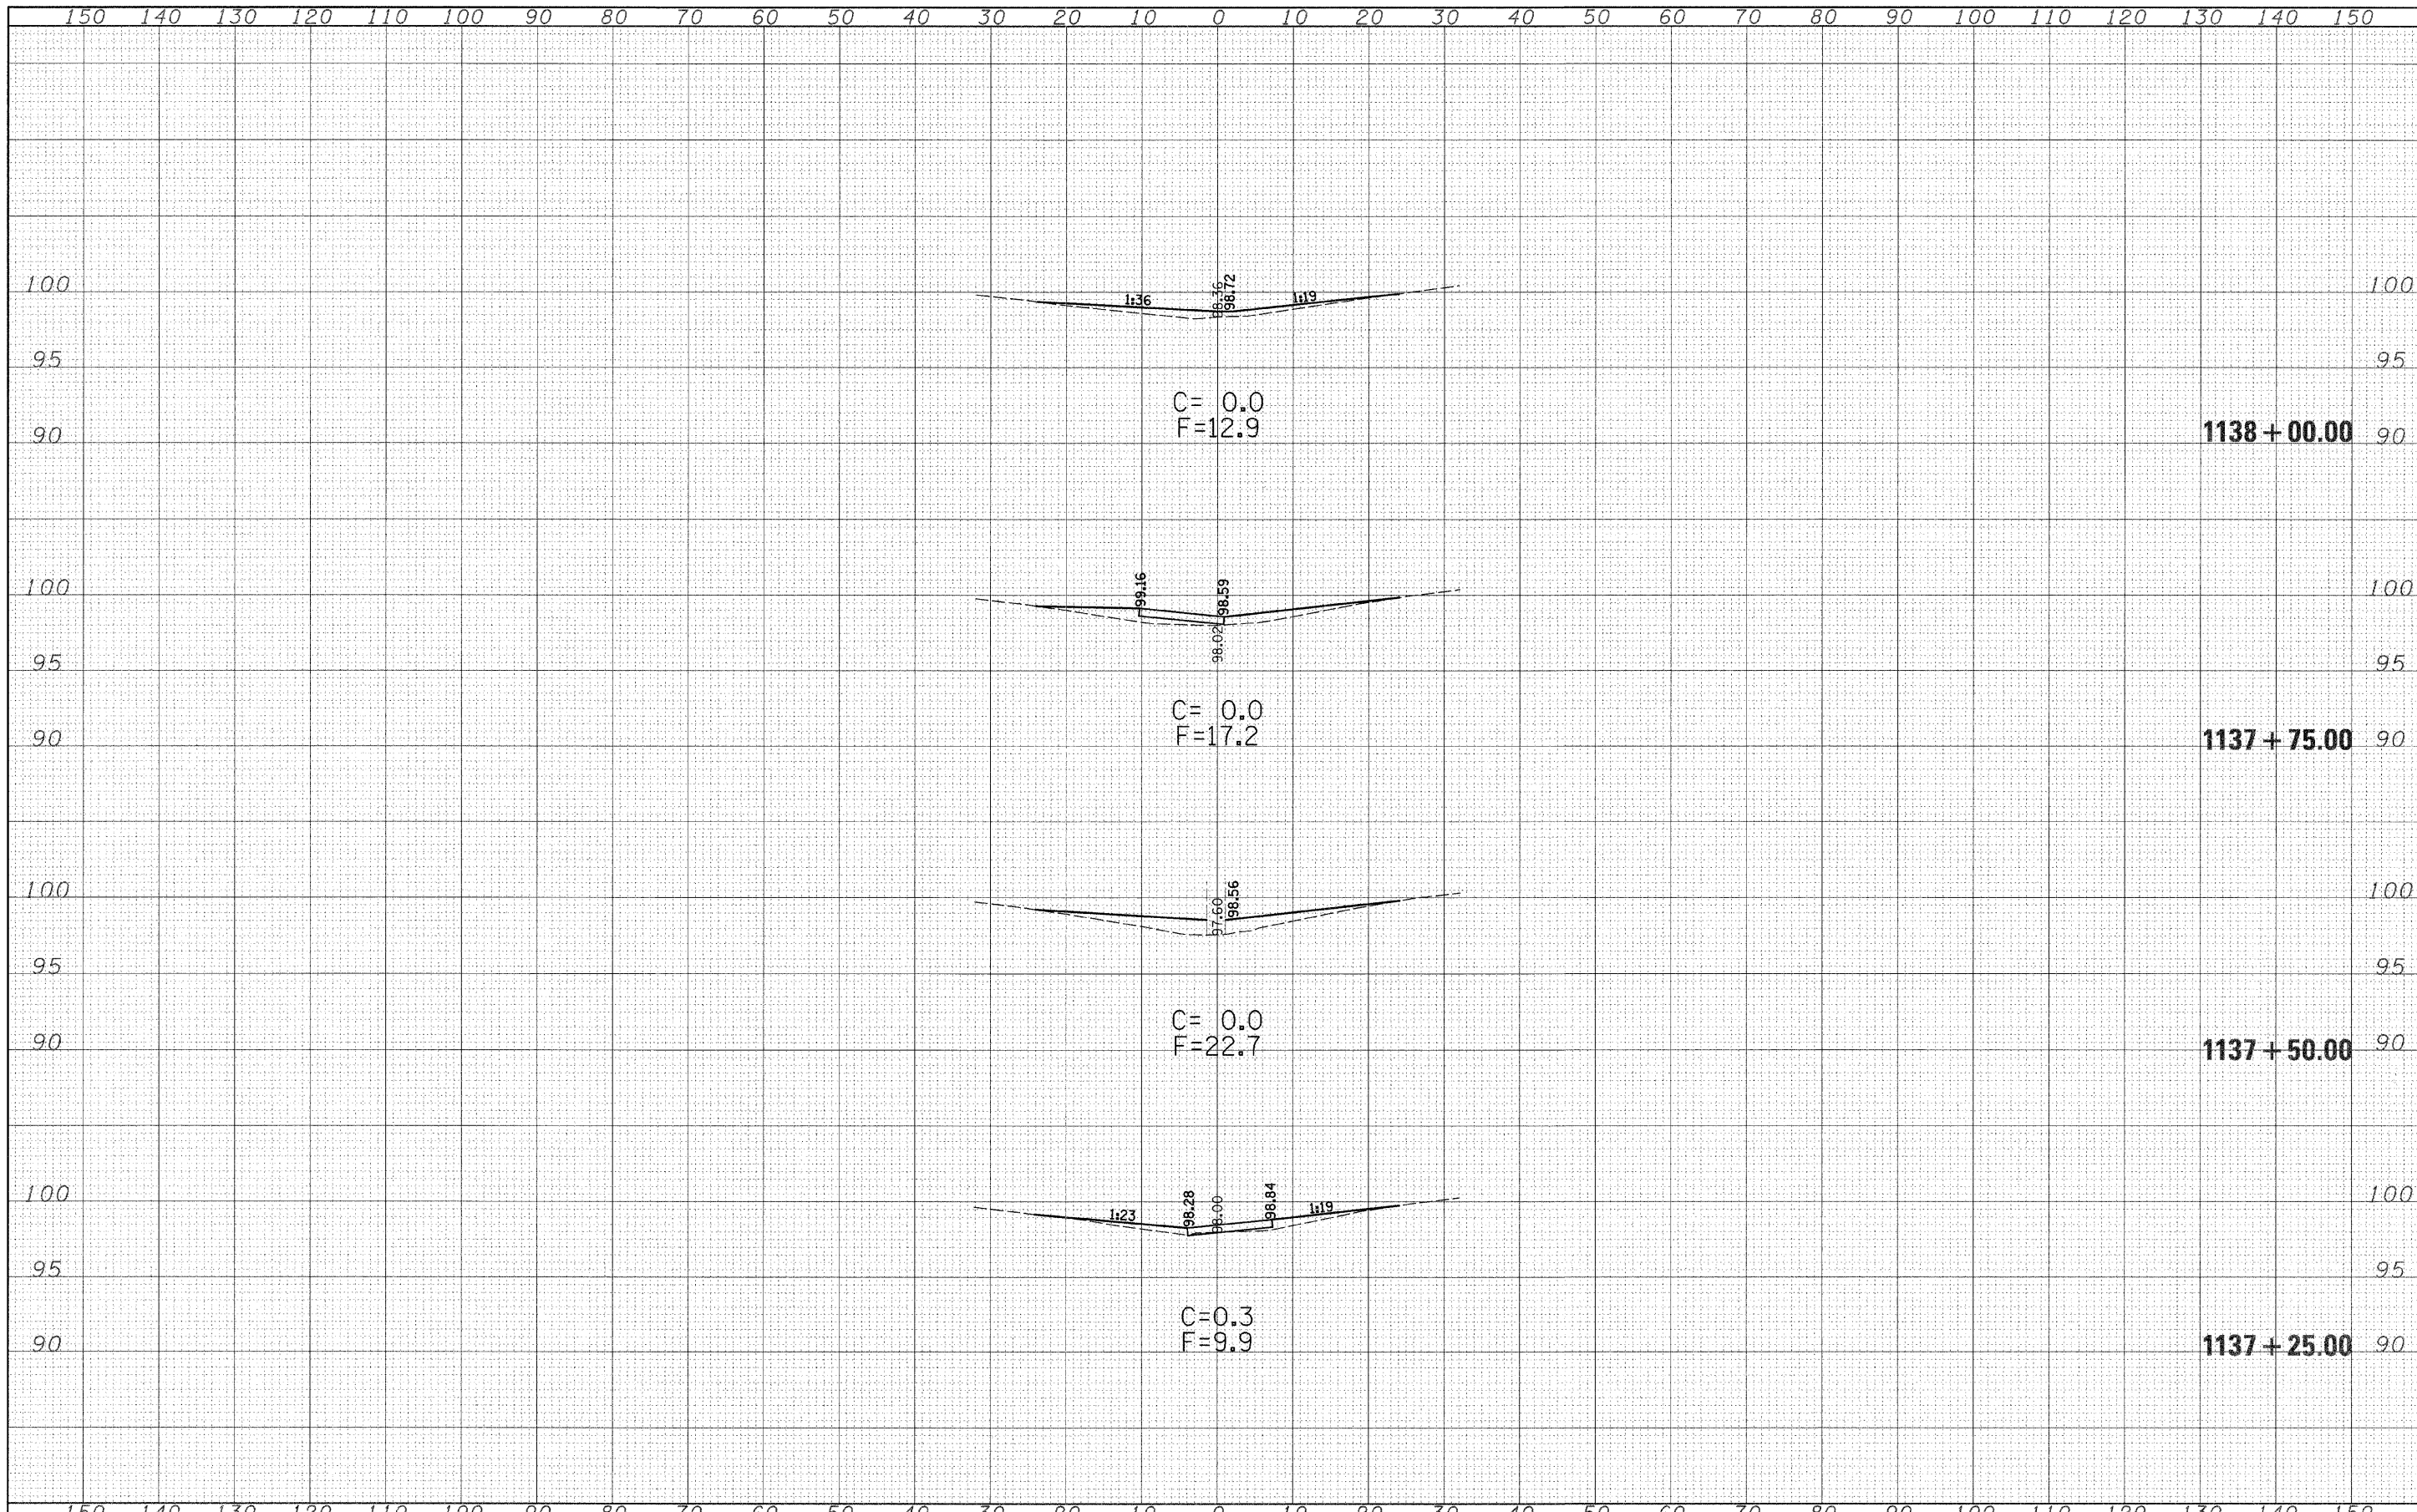

FILE NAME =	USER NAME = davissonjl	DESIGNED - JLD	REVISED -	STATE OF ILLINOIS DEPARTMENT OF TRANSPORTATION	CROSS SECTIONS S.N. 015-0046			F.A.I. RTE.	SECTION	COUNTY	TOTAL SHEETS	SHEET NO.
ct:\pw\work\PI\DOT\DAVISONJL\dms39044\vs046sheet	t.74158.dgn	DRAWN - JLD	REVISED -		SCALE: 10:5	SHEET NO. 3 OF 6 SHEETS	STA. 1137+25.00 TO STA. 1138+00.00	57	15(22,23,24,25,26)RS-3	COLES	87	79
	PLOT SCALE = 10.0000' / IN.	CHECKED -	REVISED -		CONTRACT NO. 74158							
	PLOT DATE = 2/9/2009	DATE -	REVISED -		ILLINOIS FED. AID PROJECT							