


DATE	
BY	
REVISIONS	
NO.	
DESIGNED	
DRAWN	
CHECKED	
DATE	

DATE	
BY	
REVISIONS	
NO.	
DESIGNED	
DRAWN	
CHECKED	
DATE	

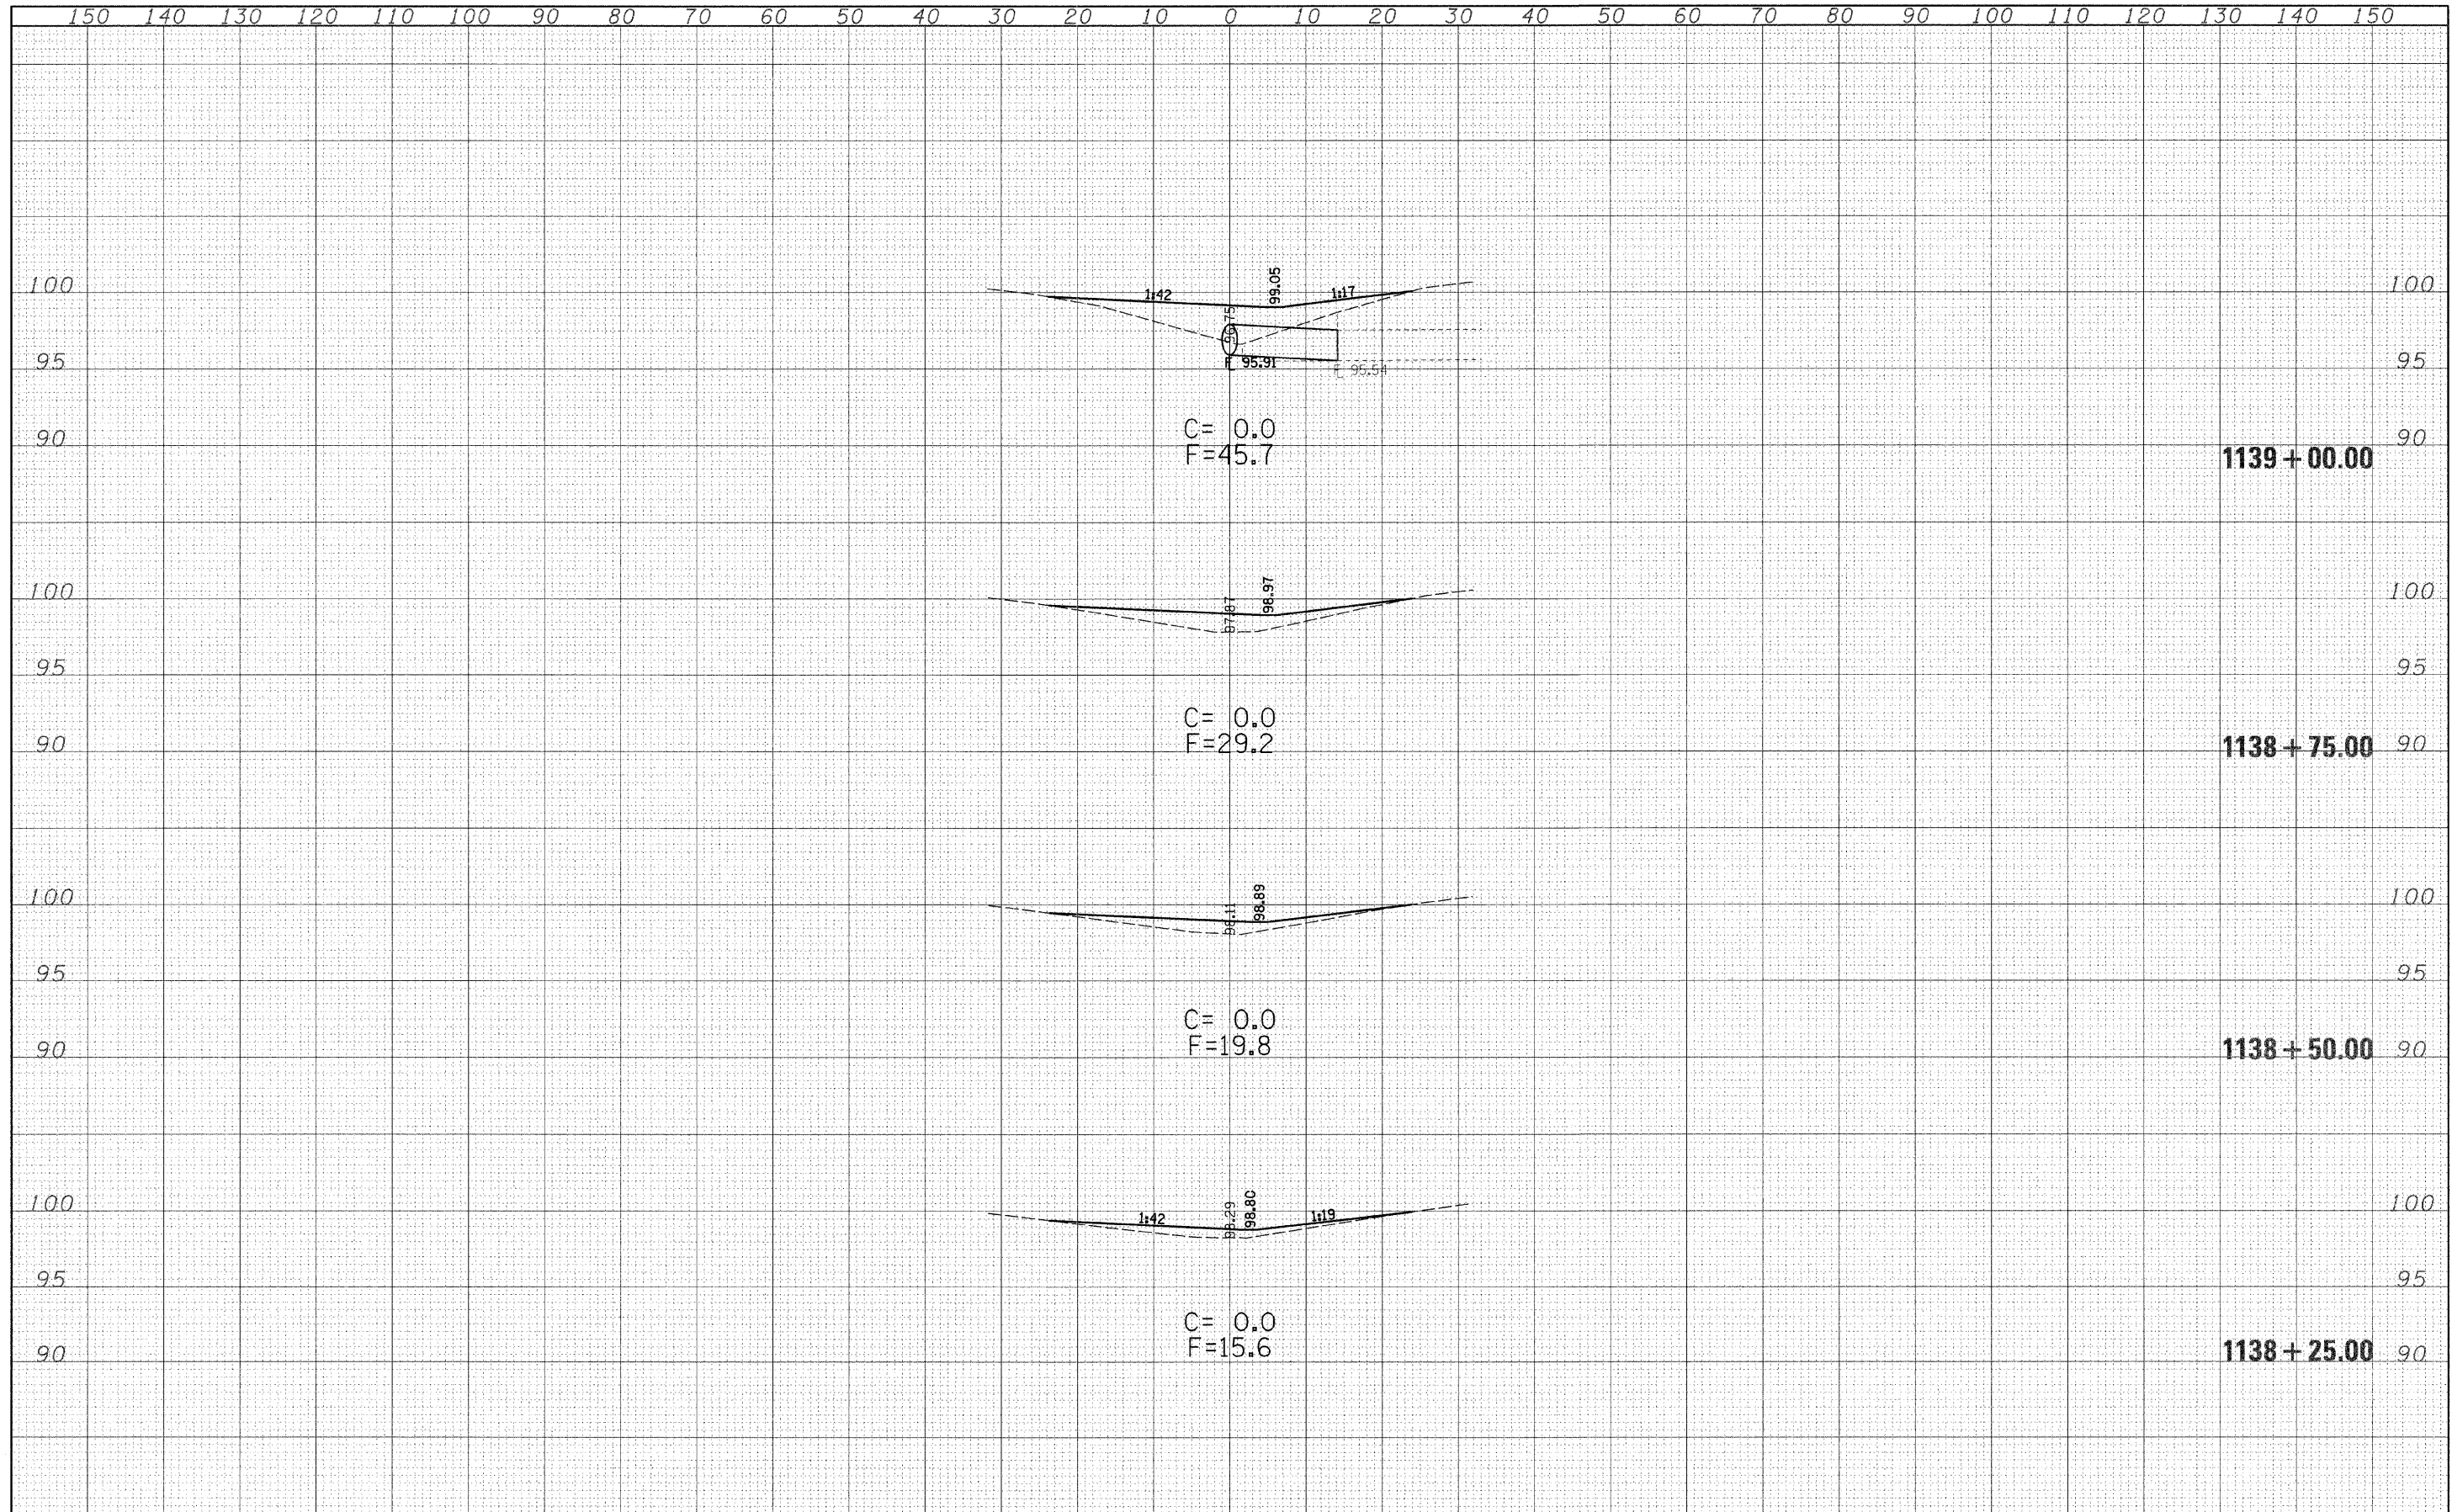

FILE NAME =	USER NAME = davissonjl	DESIGNED - JLD	REVISED -	STATE OF ILLINOIS DEPARTMENT OF TRANSPORTATION	CROSS SECTIONS S.N. 015-0046	F.A.I. RTE.	SECTION	COUNTY	TOTAL SHEETS	SHEET NO.
c:\pwk\work\PM\DOT\DAVISONJL\dms39044\va046sheet_74158.dgn	PLOT SCALE = 10.0000' / IN.	DRAWN - JLD	REVISED -			57	15(22,23,24,25,26)RS-3	COLES	87	80
PLOT DATE = 2/9/2009	DATE -	CHECKED -	REVISED -			CONTRACT NO. 74158			ILLINOIS FED. AID PROJECT	
		DATE -	REVISED -			SCALE: 10:5	SHEET NO. 4 OF 6 SHEETS	STA. 1138+25.00 TO STA. 1139+00.00		