


DATE	
BY	
DESIGNED	
DRAWN	
CHECKED	
DATE	
FILE NAME	
USER NAME	
DESIGNED	
DRAWN	
CHECKED	
DATE	

DATE	
BY	
DESIGNED	
DRAWN	
CHECKED	
DATE	
FILE NAME	
USER NAME	
DESIGNED	
DRAWN	
CHECKED	
DATE	

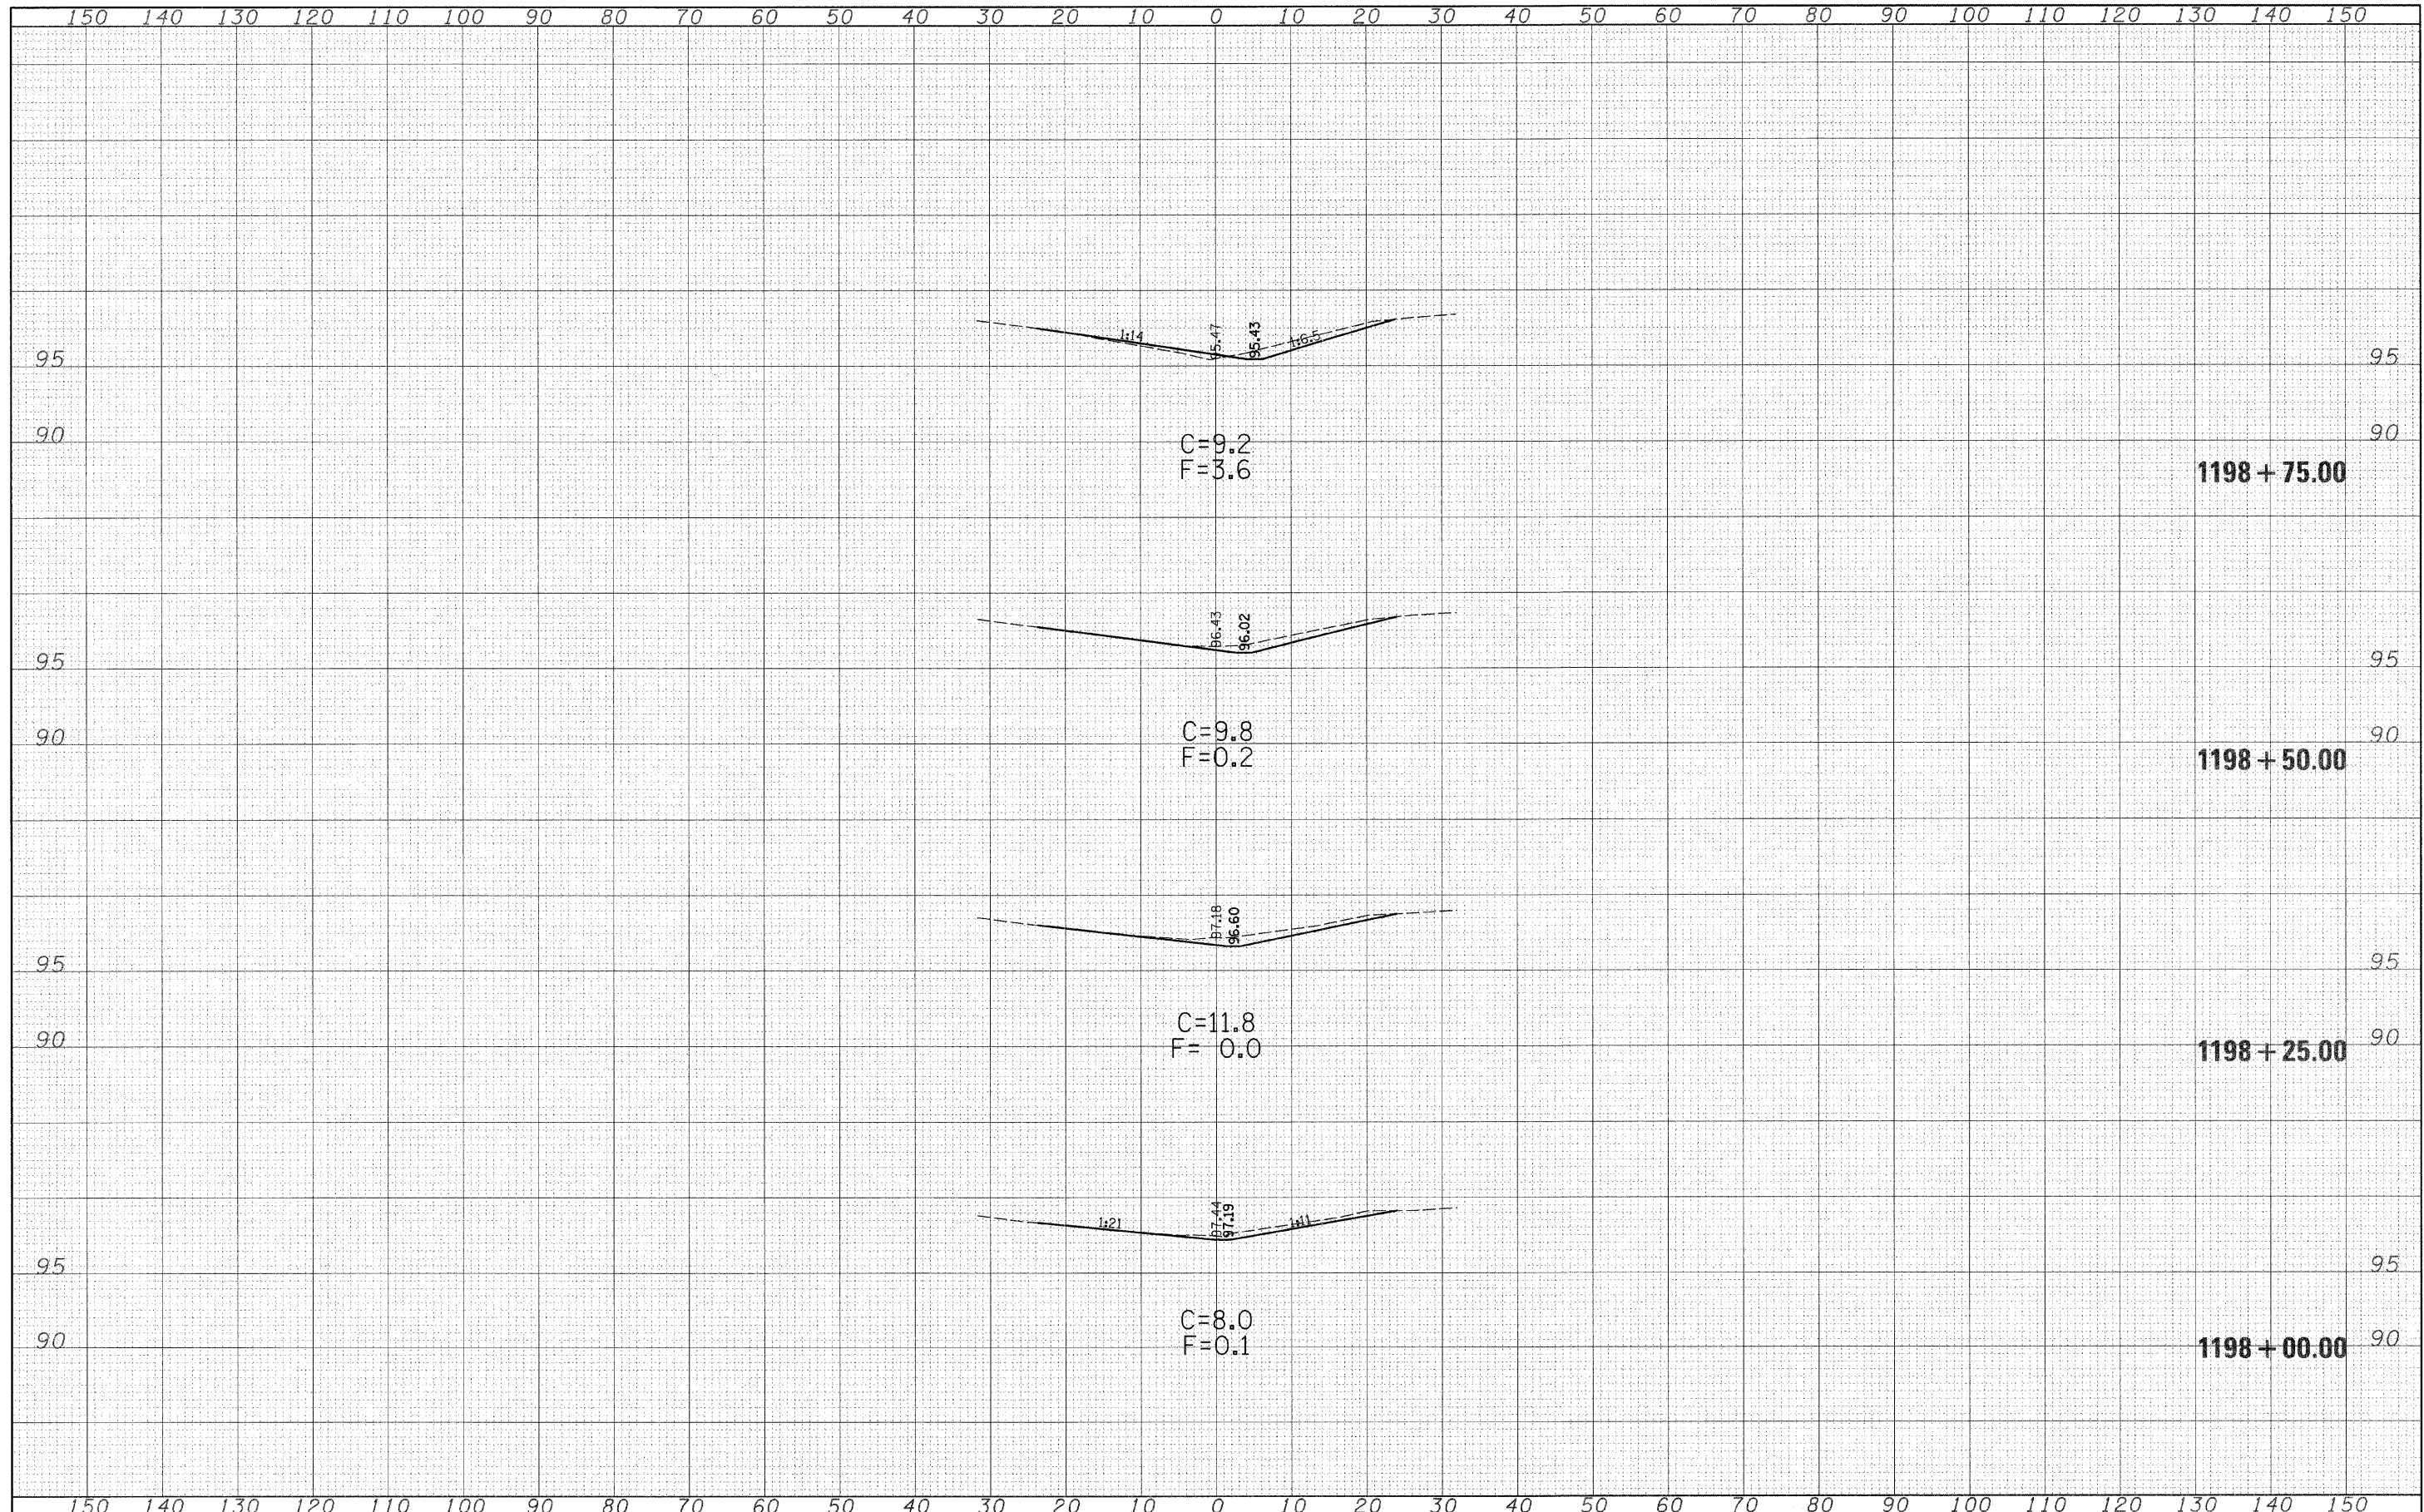

FILE NAME =	USER NAME = davisnjl	DESIGNED - JLD	REVISED -	STATE OF ILLINOIS DEPARTMENT OF TRANSPORTATION	CROSS SECTIONS S.N. 015-0033	F.A.I. RTE.	SECTION	COUNTY	TOTAL SHEETS	SHEET NO.	
c:\pw\work\FWIDOT\DAVISONJL\dms38244\vs033ahet.t.74158.dgn	DRAWN - JLD	REVISED -	57			15(22,23,24,25,26)RS-3	COLES	87	86		
PLOT SCALE = 10.0000' / IN.	CHECKED -	REVISED -	SCALE: 10:5			SHEET NO. 4 OF 5 SHEETS		STA. 1198+00.00 TO STA. 1198+75.00			
PLOT DATE = 2/9/2009	DATE -	REVISED -	ILLINOIS FED. AID PROJECT								
CONTRACT NO. 74158											