


DATE	
BY	
DESIGNED	
DRAWN	
CHECKED	
DATE	
REVISIONS	
NO.	

DATE	
BY	
DESIGNED	
DRAWN	
CHECKED	
DATE	
REVISIONS	
NO.	

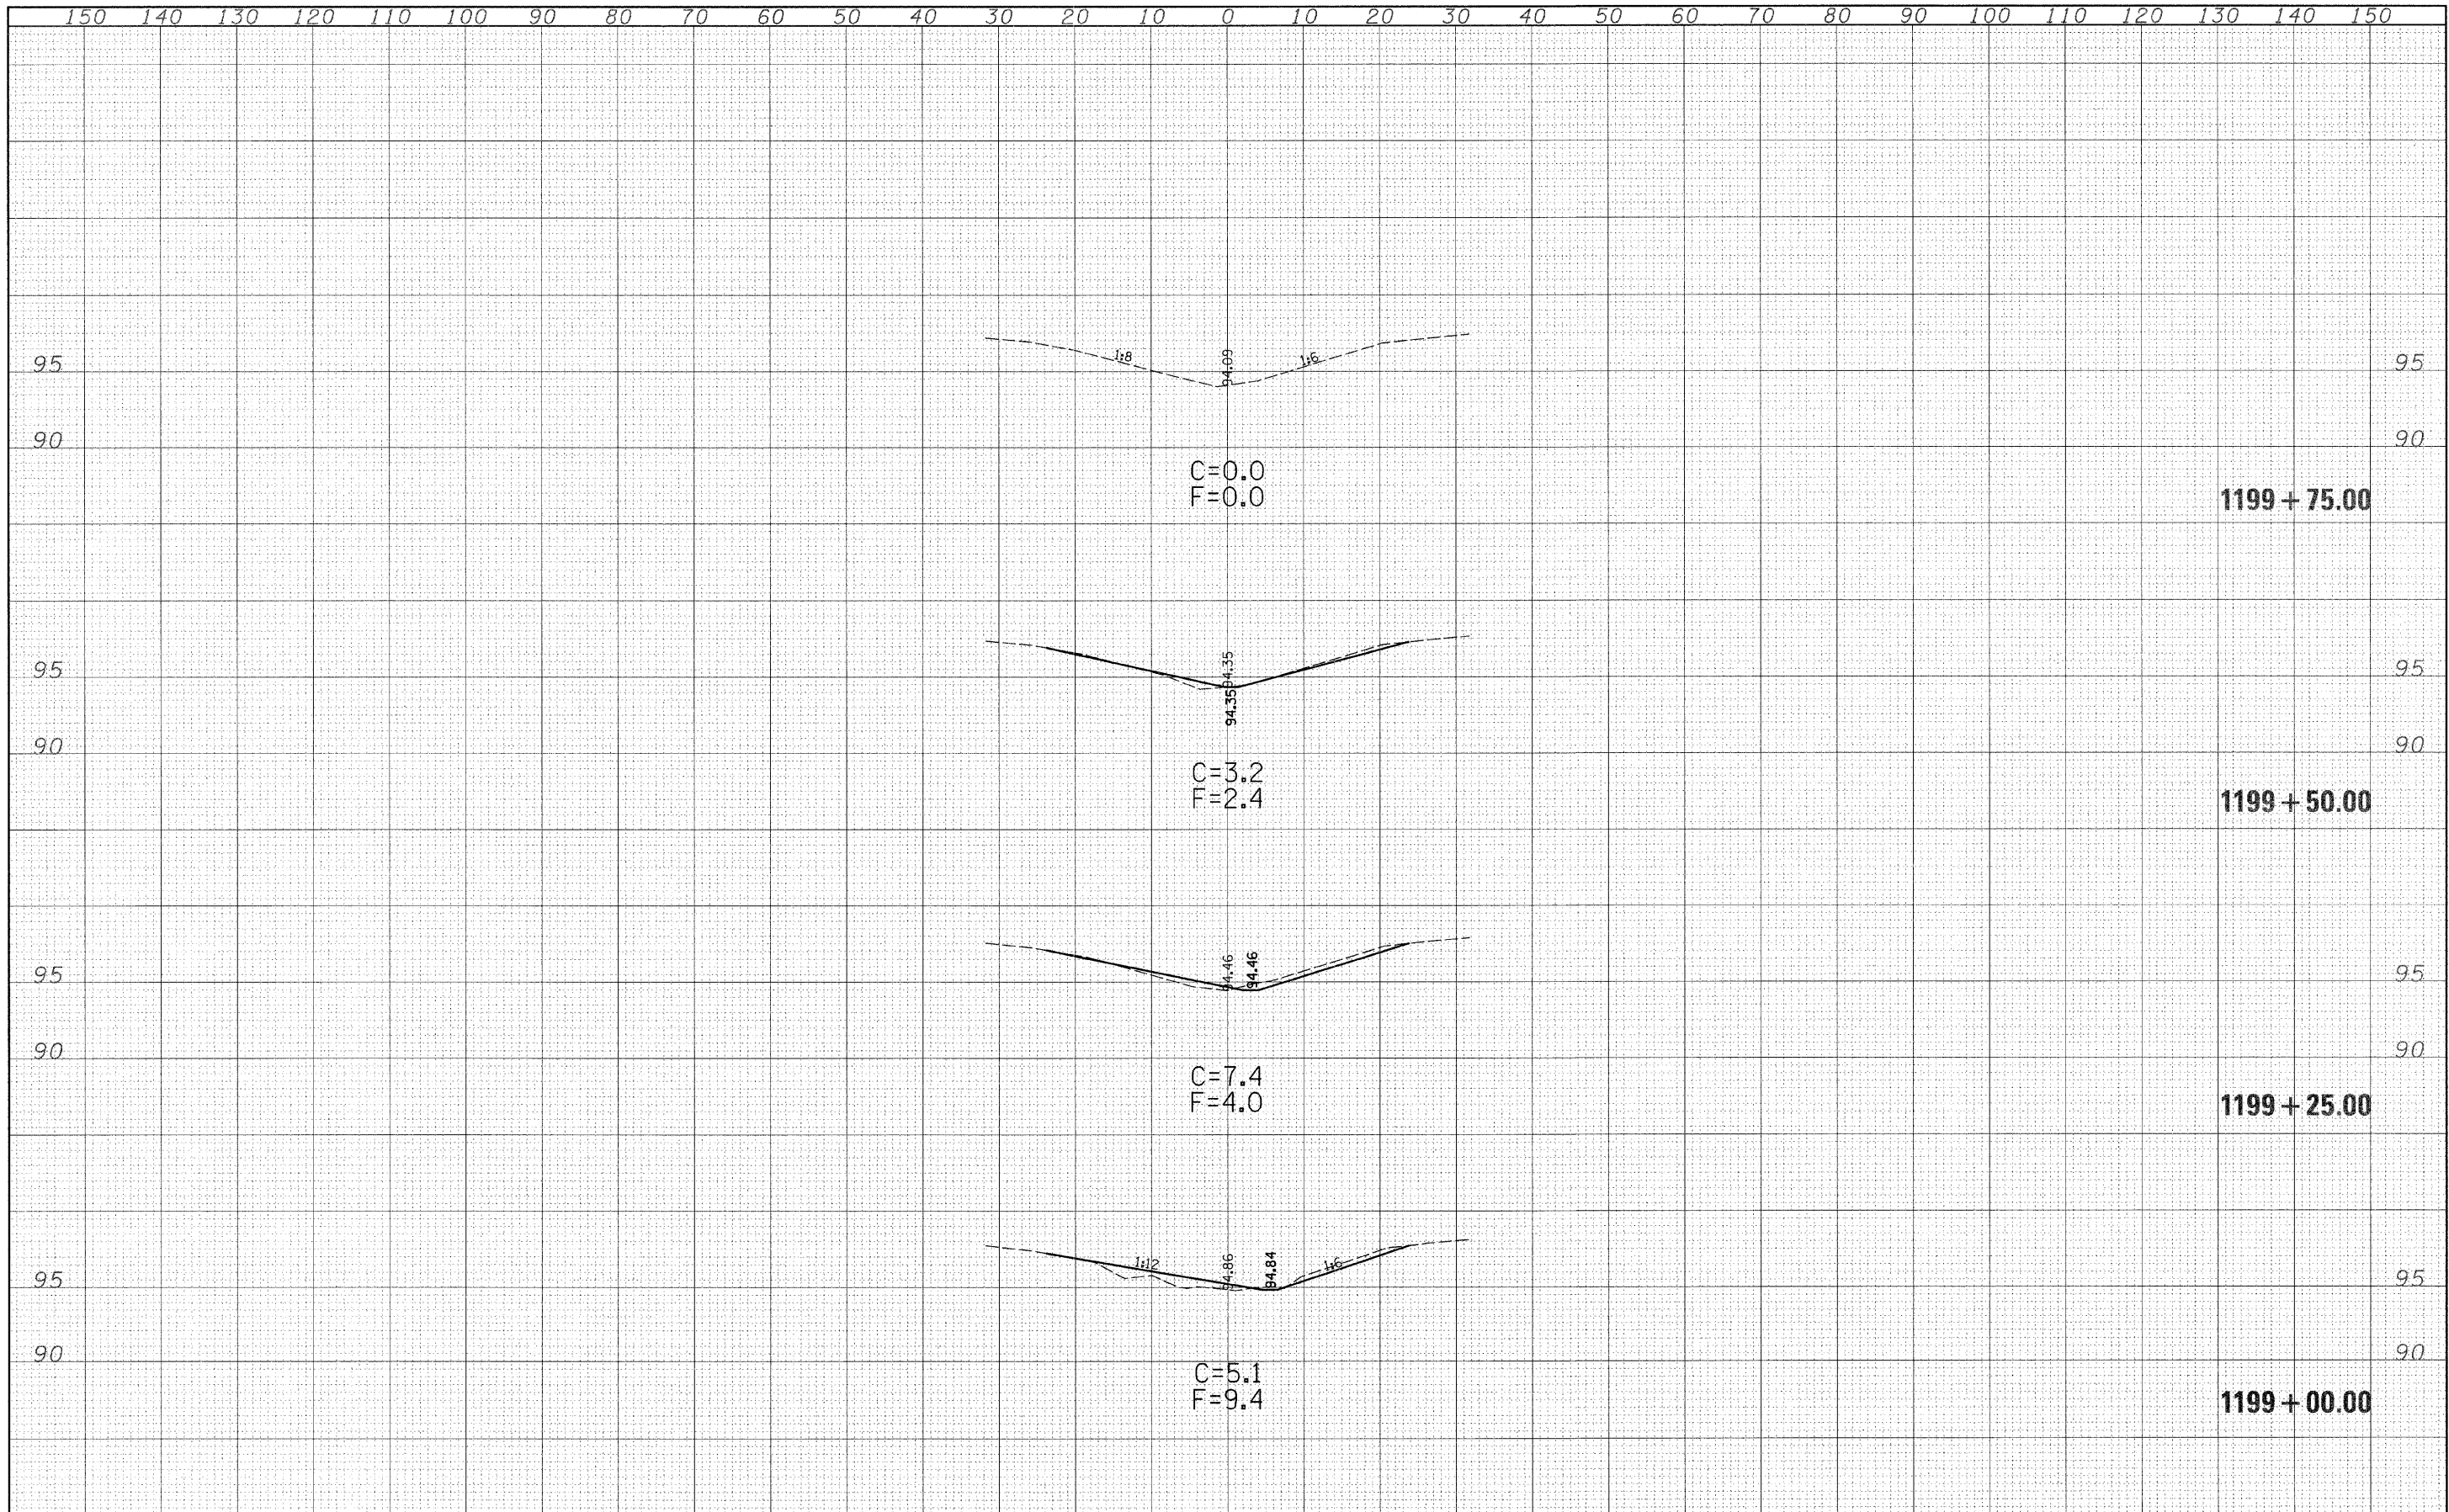

FILE NAME =	USER NAME = davissonjl	DESIGNED - JLD	REVISED -	STATE OF ILLINOIS DEPARTMENT OF TRANSPORTATION	CROSS SECTIONS S.N. 015-0033	F.A.I. RTE. 57	SECTION 15(22,23,24,25,26)RS-3	COUNTY COLES	TOTAL SHEETS 87	SHEET NO. 87		
cr:\pw\work\p\WIDOT\DAVISONJL\dms38044\vs033ahet...74158.dgn	PLOT SCALE = 10.0000' / IN.	DRAWN - JLD	REVISED -			SCALE: 10:5	SHEET NO. 5 OF 5 SHEETS	STA. 1199+00.00 TO STA. 1199+75.00	ILLINOIS FED. AID PROJECT			
	PLOT DATE = 2/9/2009	CHECKED -	REVISED -									
		DATE -	REVISED -									