


15		CONTRACT NO. 74172	
F.A.S. RTE. 674	SECTION 28BR	COUNTY COLES	TOTAL SHEETS NO. 21 19
STA.		TO STA.	
FED. ROAD DIST. NO.		ILLINOIS	FED. AID PROJECT

FINAL SURVEY NOTE BOOK NO.	DATE
BY	
SURVEYED	
TEMPLATE	
AREAS CHECKED	

ORIGINAL SURVEY NOTE BOOK NO.	DATE
BY	
SURVEYED	
TEMPLATE	
AREAS CHECKED	

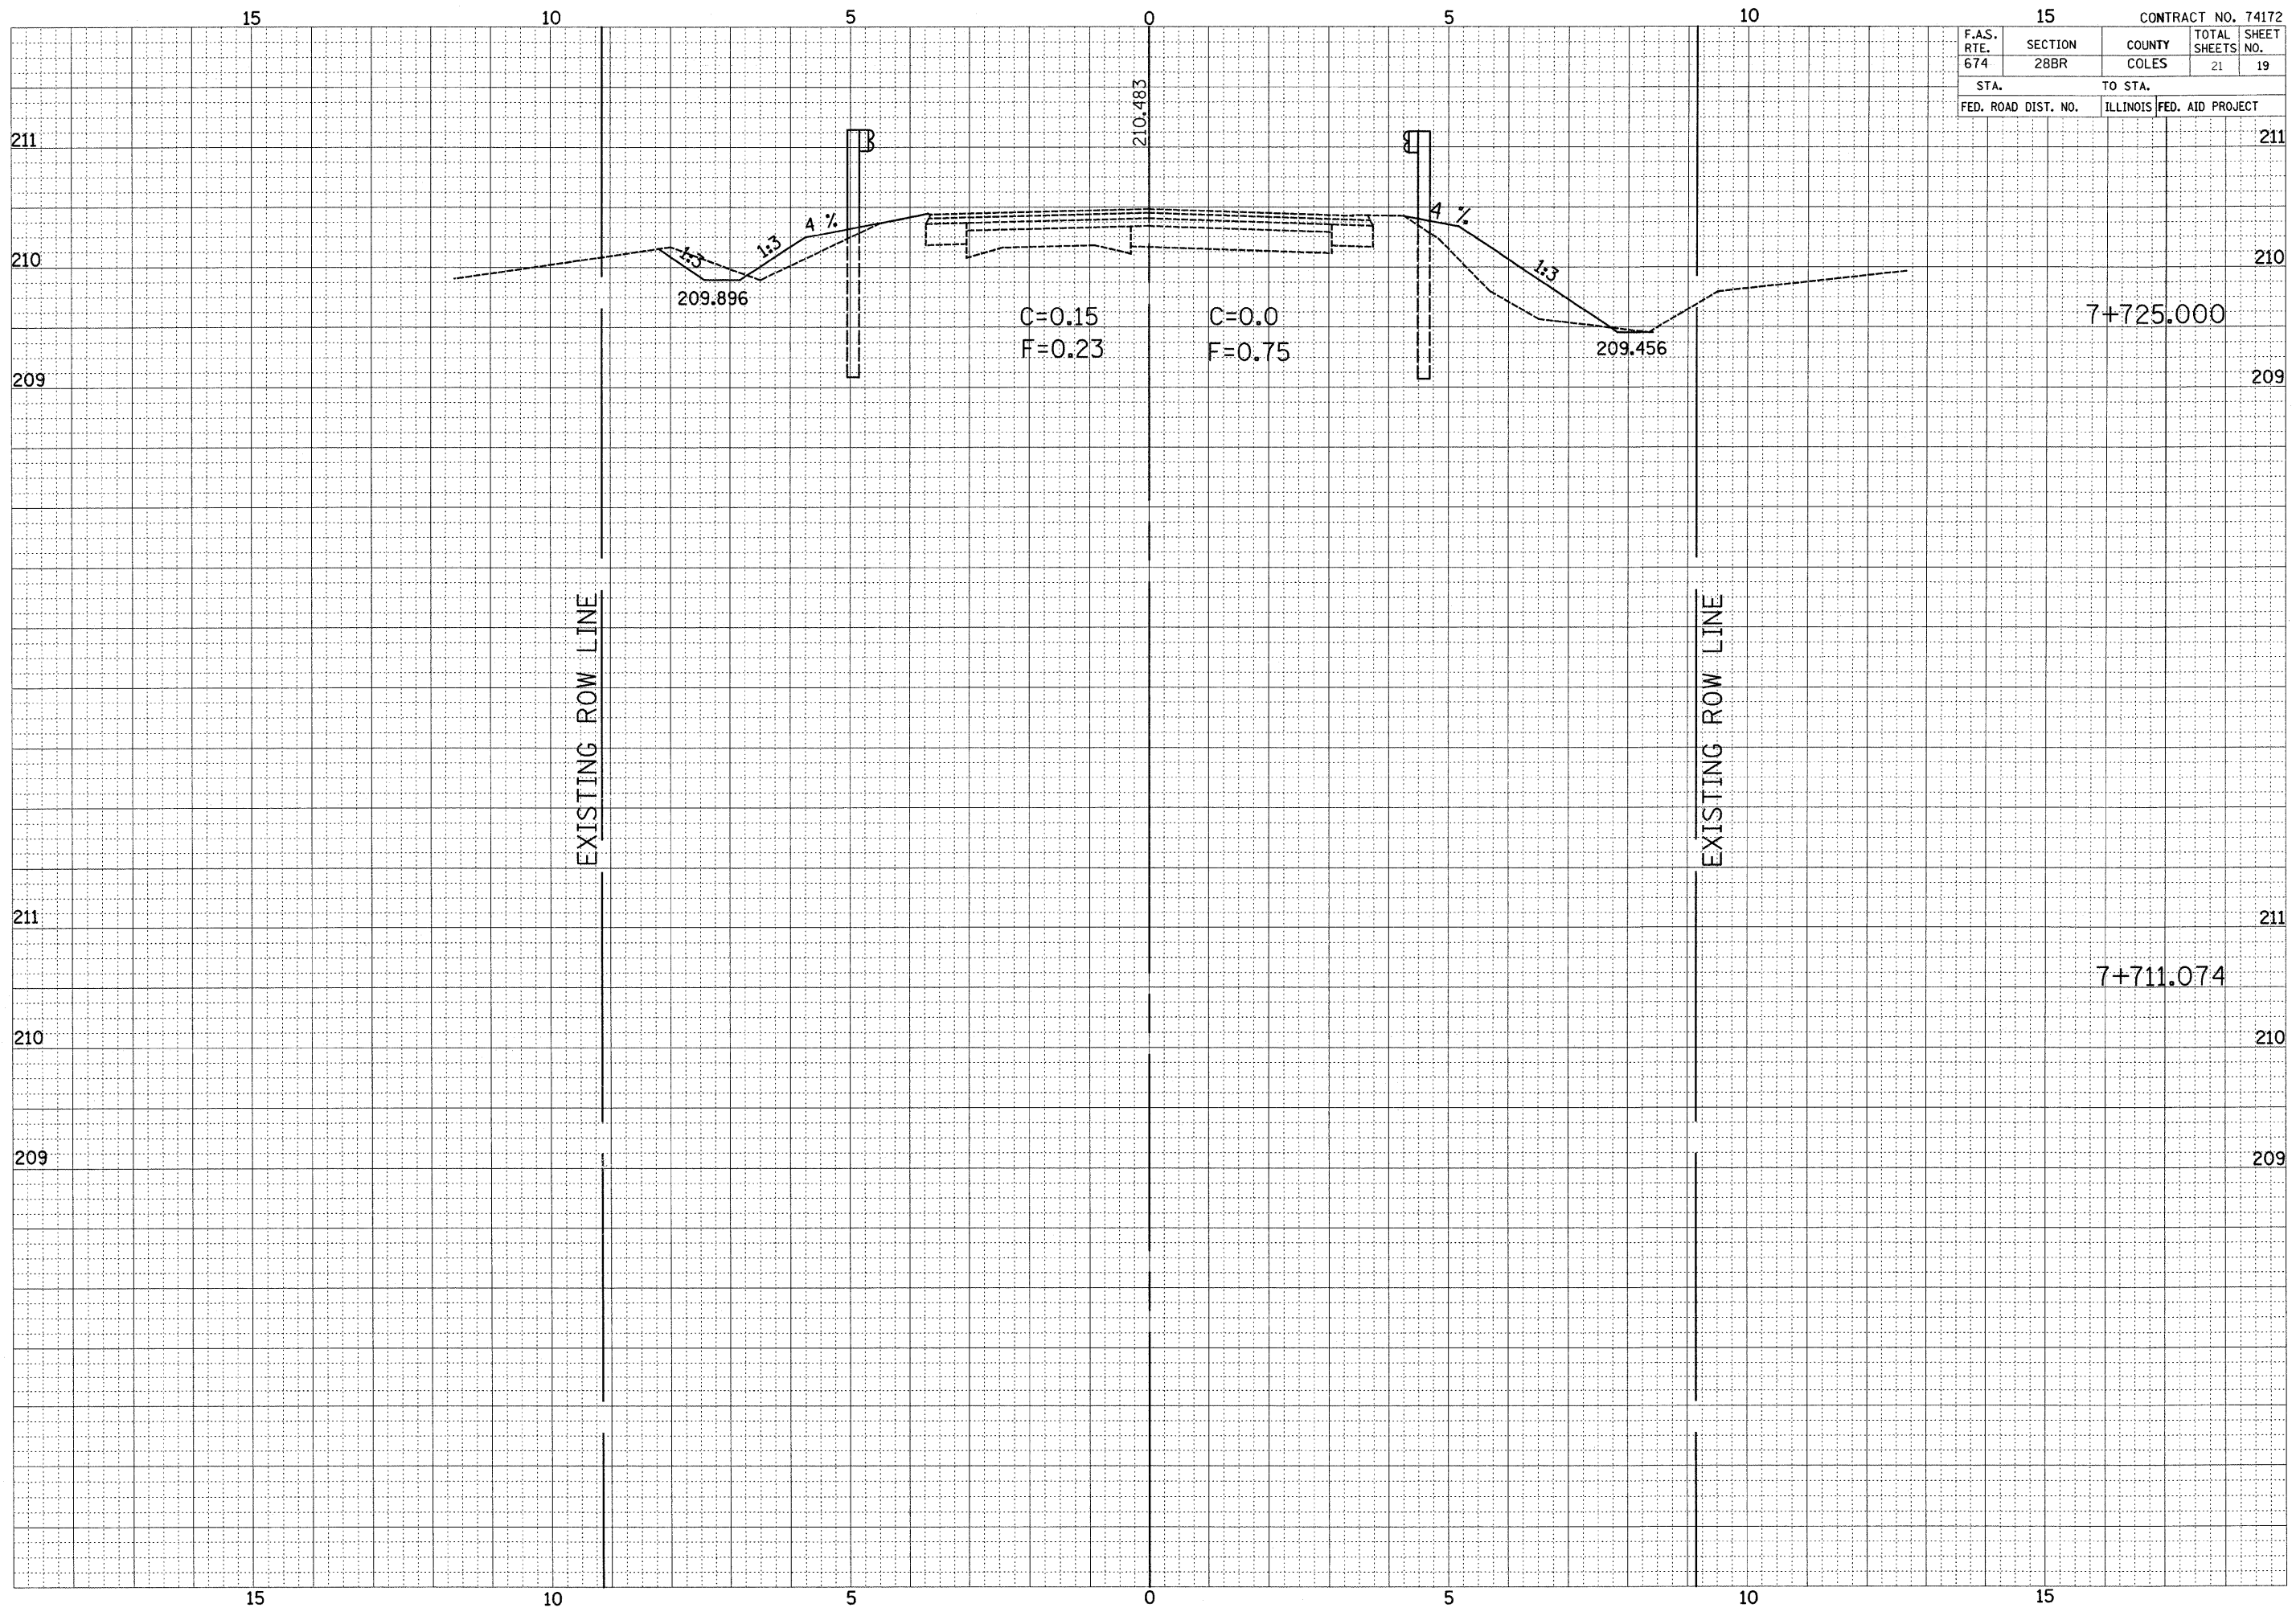

7+725.000

7+711.074

211

210

209

211

210

209

15

10

5

0

5

10

15

15

10

5

0

5

10

15