


STATE OF ILLINOIS
DEPARTMENT OF TRANSPORTATION

ROUTE NO.	SECTION	COUNTY	TOTAL SHEETS	SHEET NO.	SHEET NO. 9
FAP 770 IL 128	(115BR) B-1	SHELBY	39	26	19 SHEETS
FED. ROAD DIST. NO.	ILLINOIS	FED. AID PROJECT-			

Contract # 74233


* Order a(E) and a₁(E) bars full length.
Cut to fit skew and use remainder
of bars in opposite end.

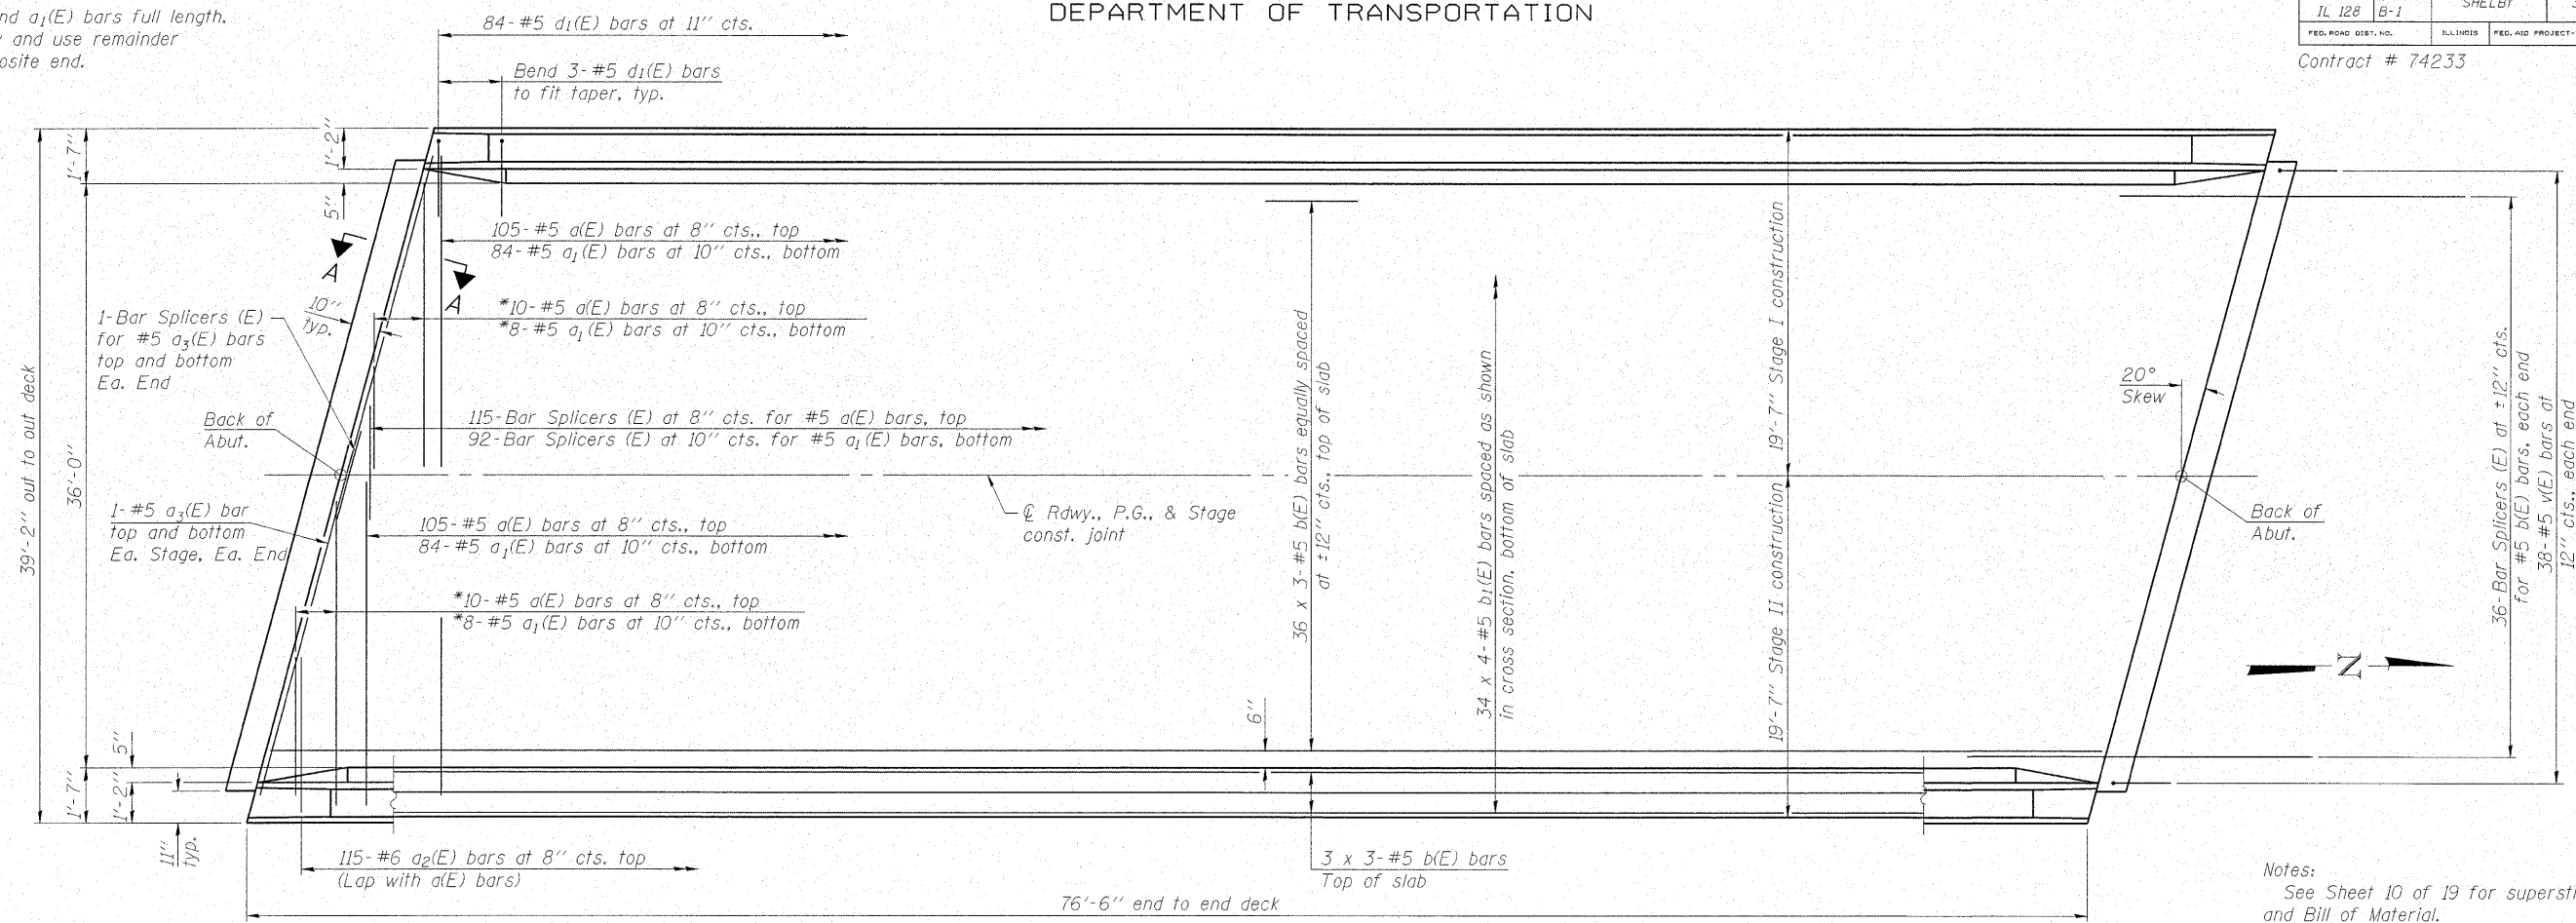

Notes:
See Sheet 10 of 19 for superstructure details
and Bill of Material.
Bars indicated thus 20 x 3-#5 etc. indicates
20 lines of bars with 3 lengths per line.
See Sheet 10 of 19 for parapet reinforcement.

MINIMUM BAR LAP
#5 bar = 1'-8"

PLAN

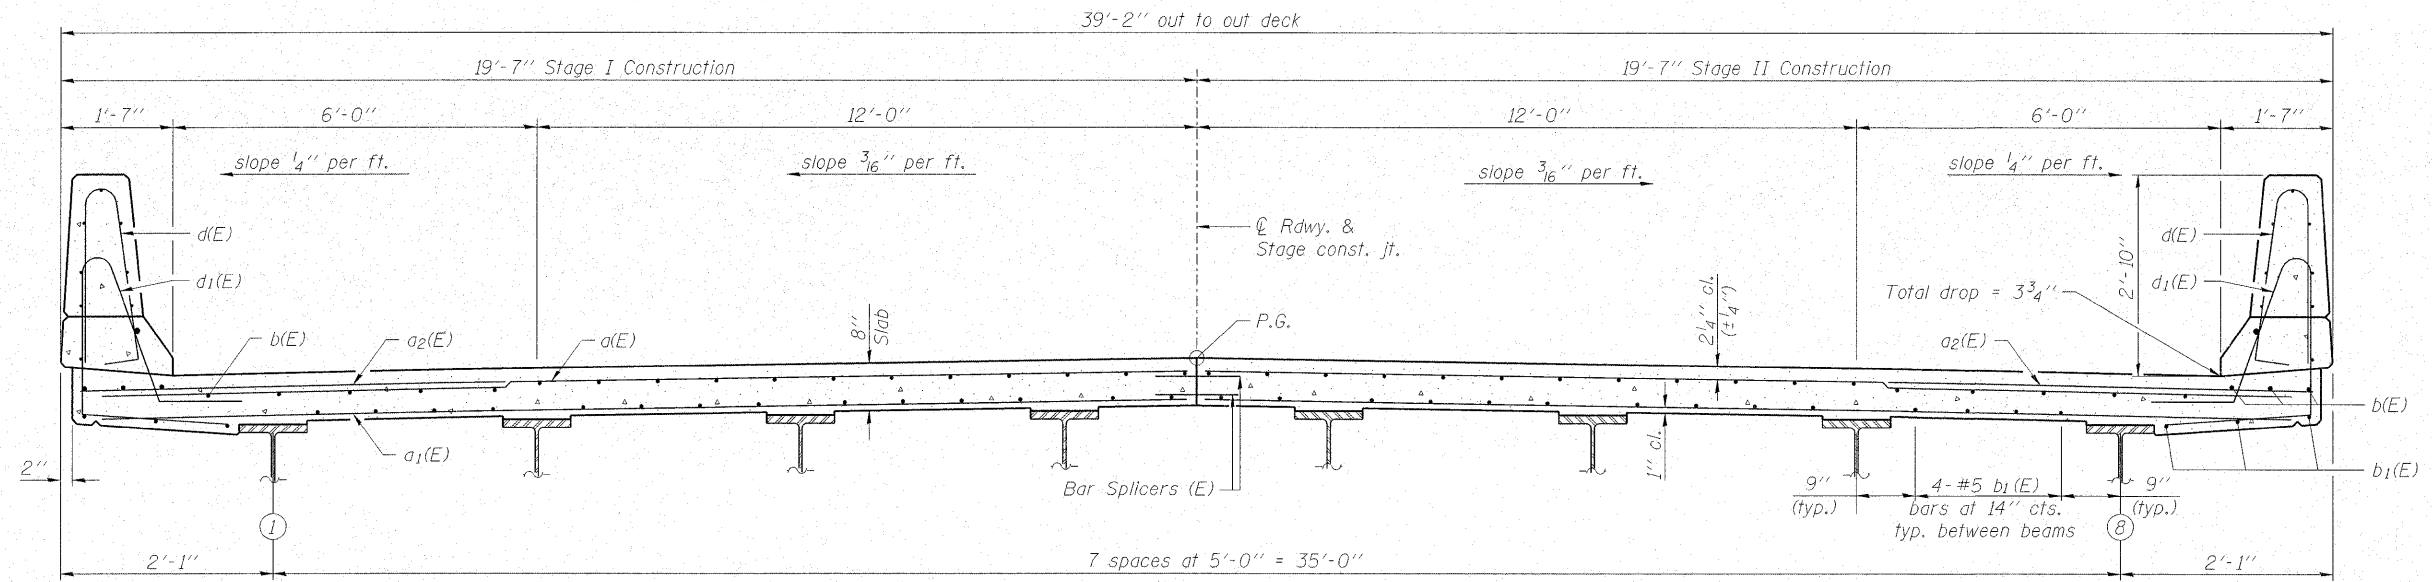

CROSS SECTION
(Looking North)

DESIGNED - BAS
CHECKED - KEF
DRAWN - LAD
CHECKED - RJA / KEF

SUPERSTRUCTURE
IL ROUTE 128 OVER
ROBINSON CREEK TRIBUTARY
F.A.P. RTE. 770 - SECTION (115BR)B-1
SHELBY COUNTY
STATION 408+75.45
STRUCTURE NO. 087-0031