


FINAL SURVEY NO.	SURVEYED PLOTTED	BY	DATE
	NOTE BOOK		
	AREAS CHECKED		

ORIGINAL SURVEY NO.	SURVEYED PLOTTED	BY	DATE
	NOTE BOOK		
	AREAS CHECKED		

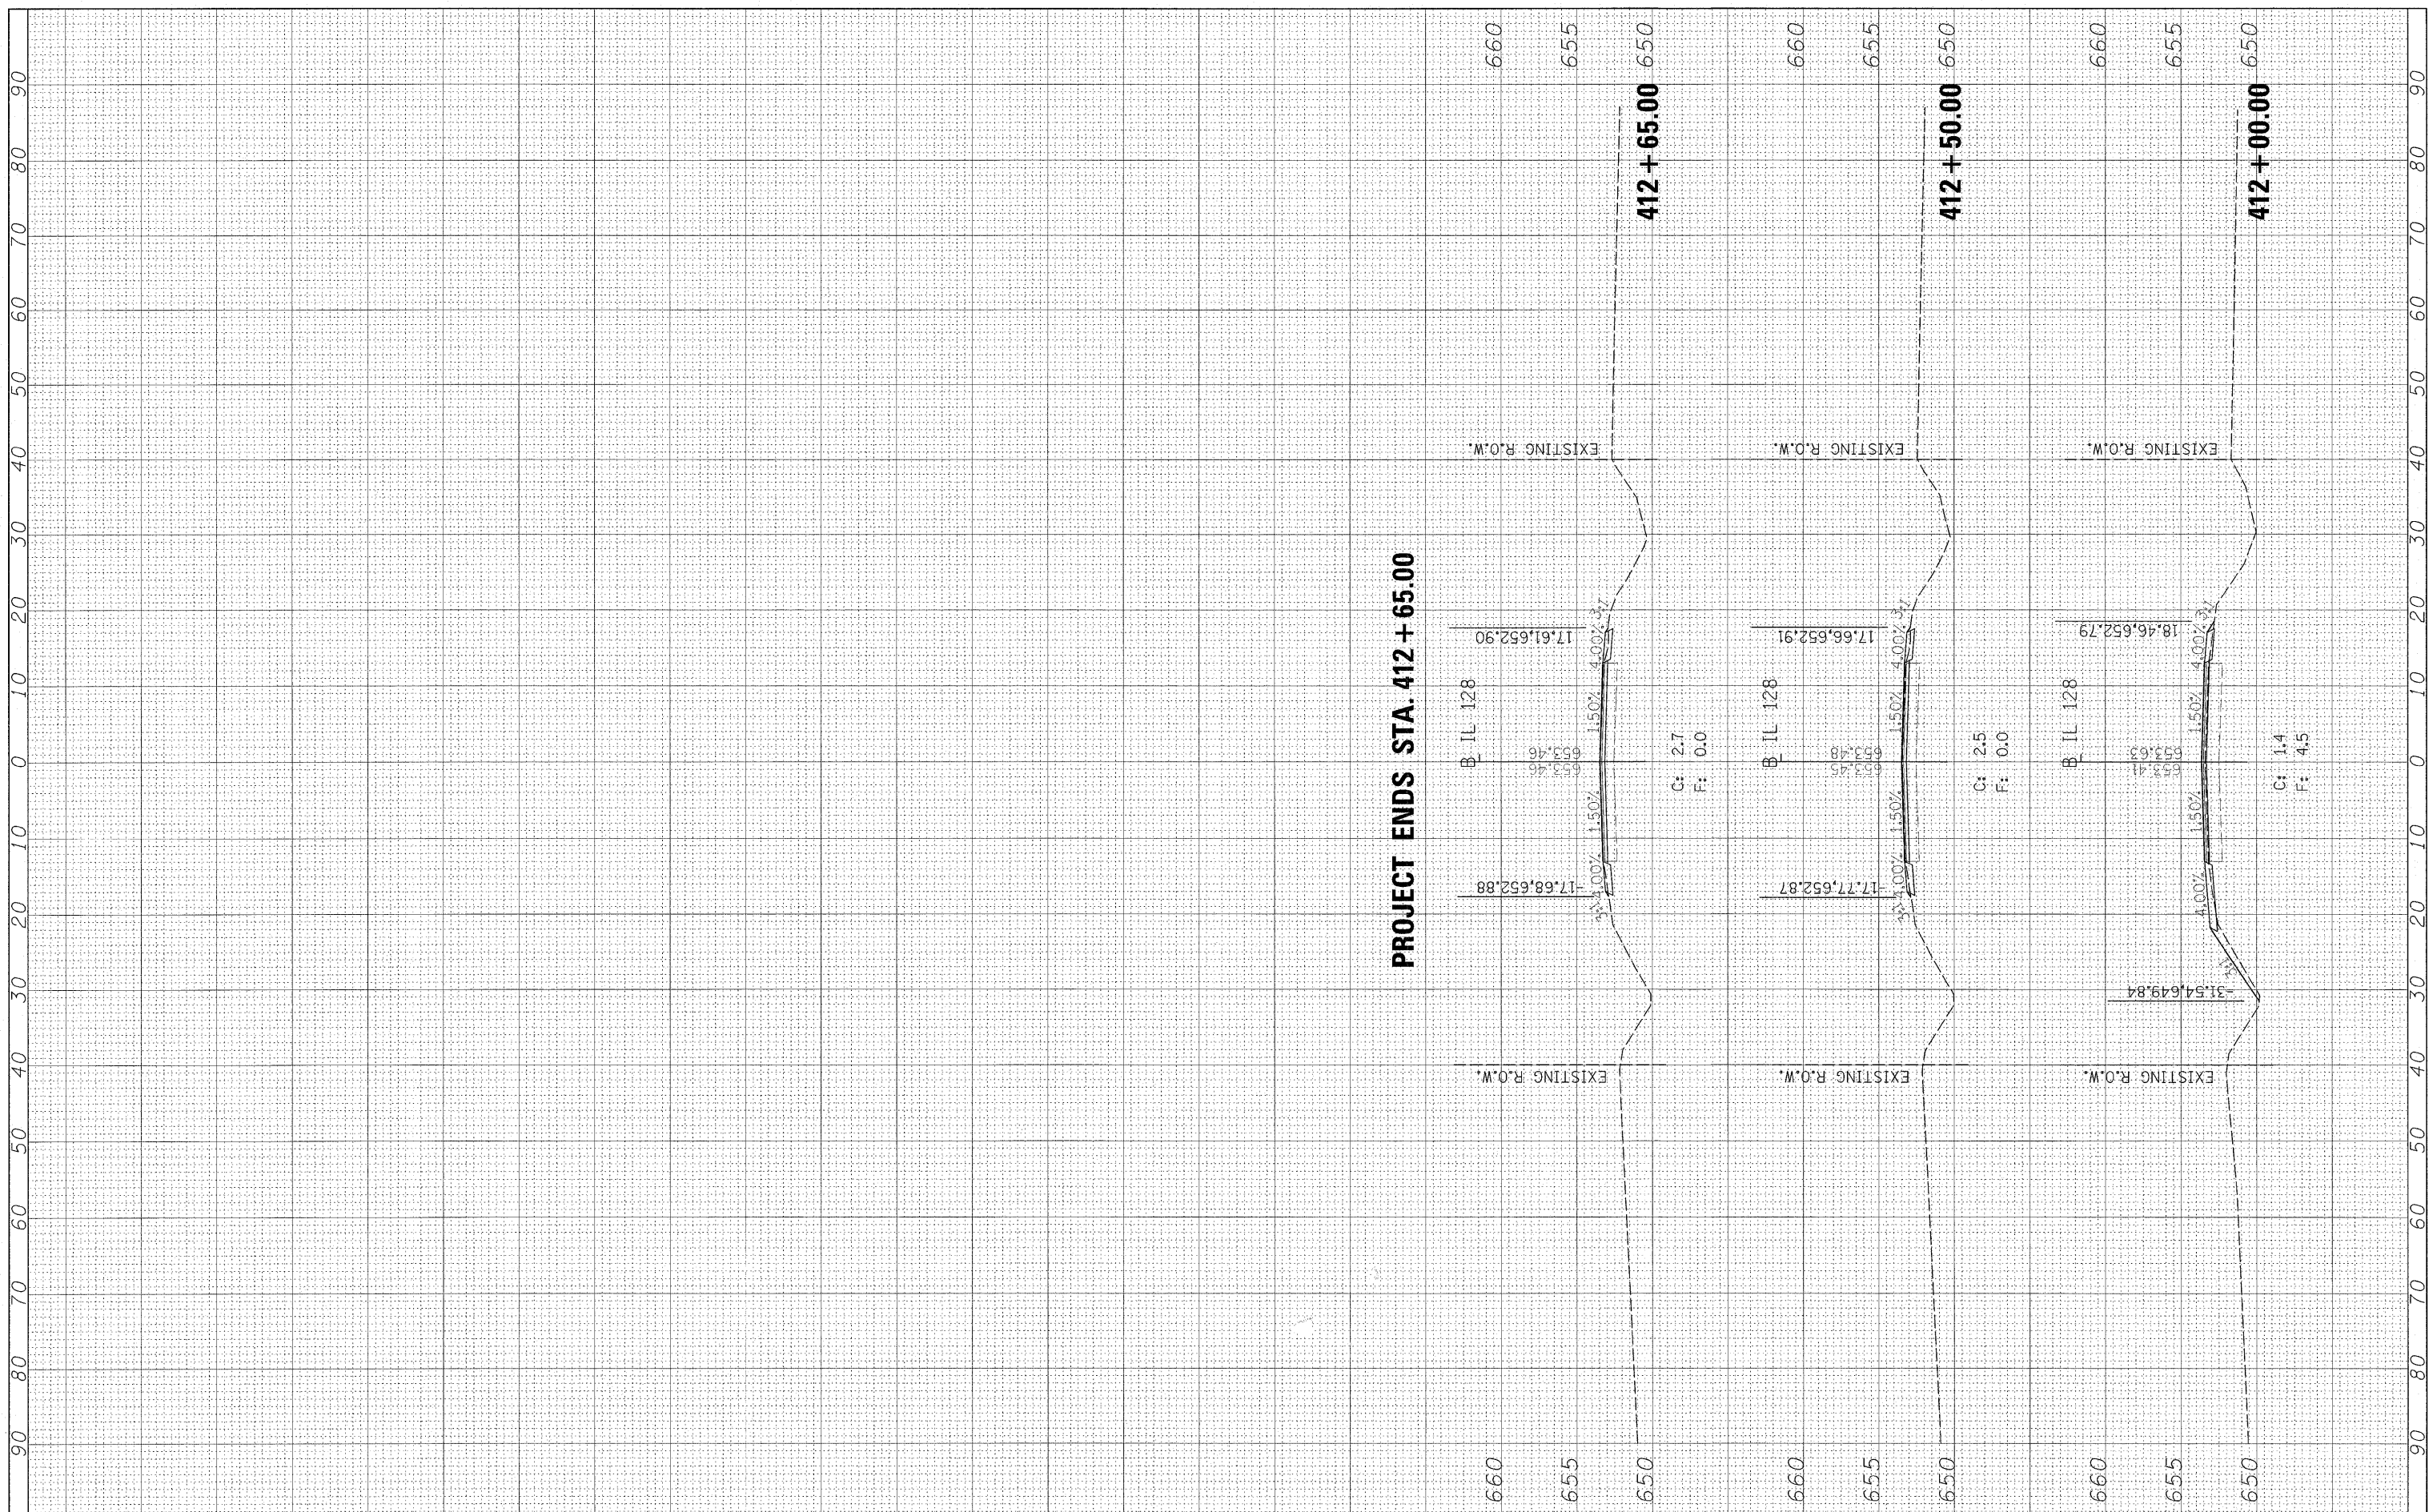

PROJECT ENDS STA. 412 + 65.00

FILE NAME =	USER NAME = *USER*
#FILE#	

PLOT SCALE = *SCALE*	DESIGNED - SEM	REVISER -
PLOT DATE = *DATE*	DRAWN - SEM	REVISER -
	CHECKED - JDS	REVISER -
	DATE - 07/31/08	REVISER -

**STATE OF ILLINOIS
DEPARTMENT OF TRANSPORTATION**

**IL ROUTE 128 ROBINSON CREEK
CROSS SECTIONS**

SCALE: 1"=10' SHEET NO. OF SHEETS STA. 412+00.00 TO STA. 412+65.00

F.A.P. RTE. 770	SECTION (1158R/B-1)	COUNTY SHELBY	TOTAL SHEETS 39	SHEET NO. 39
CONTRACT NO. 74233				
FED. ROAD DIST. NO. ILLINOIS FED. AID PROJECT				