


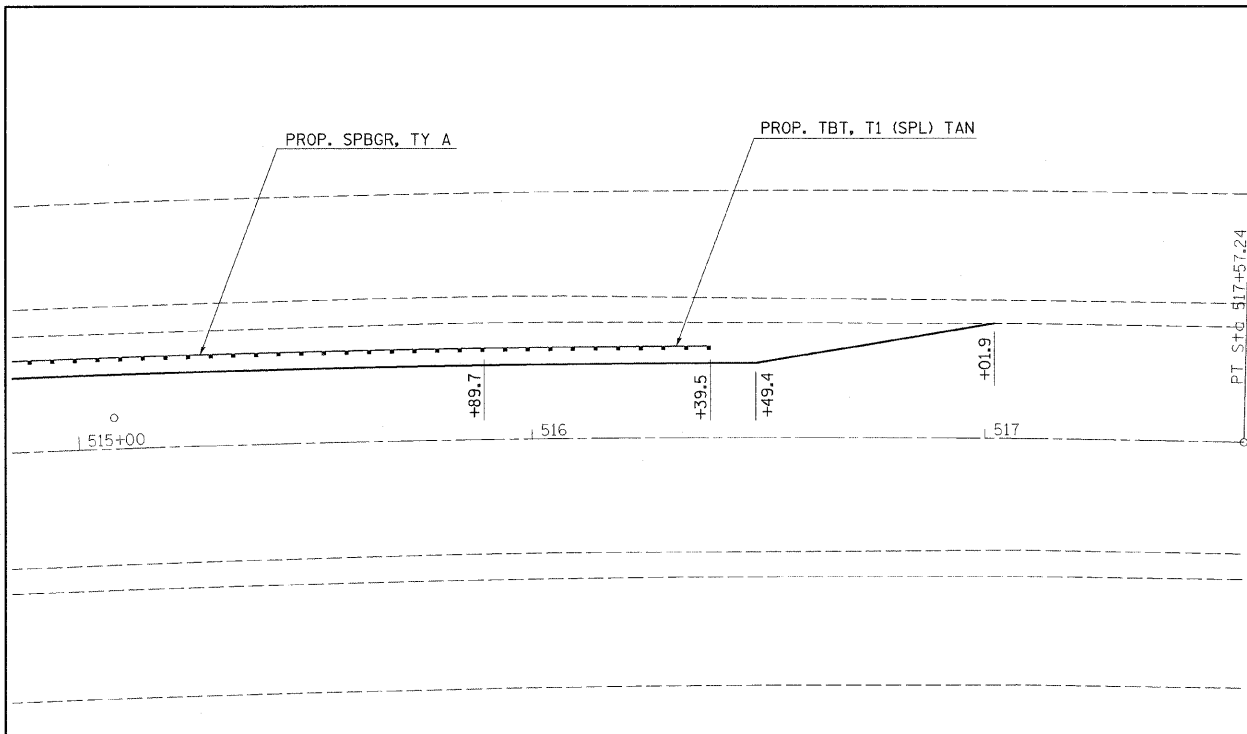


PLAN	SUBMITTED BY	DATE
NOTE BOOK NO.	PLOTTED BY	
	CHECKED BY	
	DATE	



CONTROL POINT #3200

NOTE: REFERENCE CONTROL POINT NUMBERS TO FIELD BOOK

PROFILE	SUBMITTED BY	DATE
NOTE BOOK NO.	PLOTTED BY	
	CHECKED BY	
	DATE	

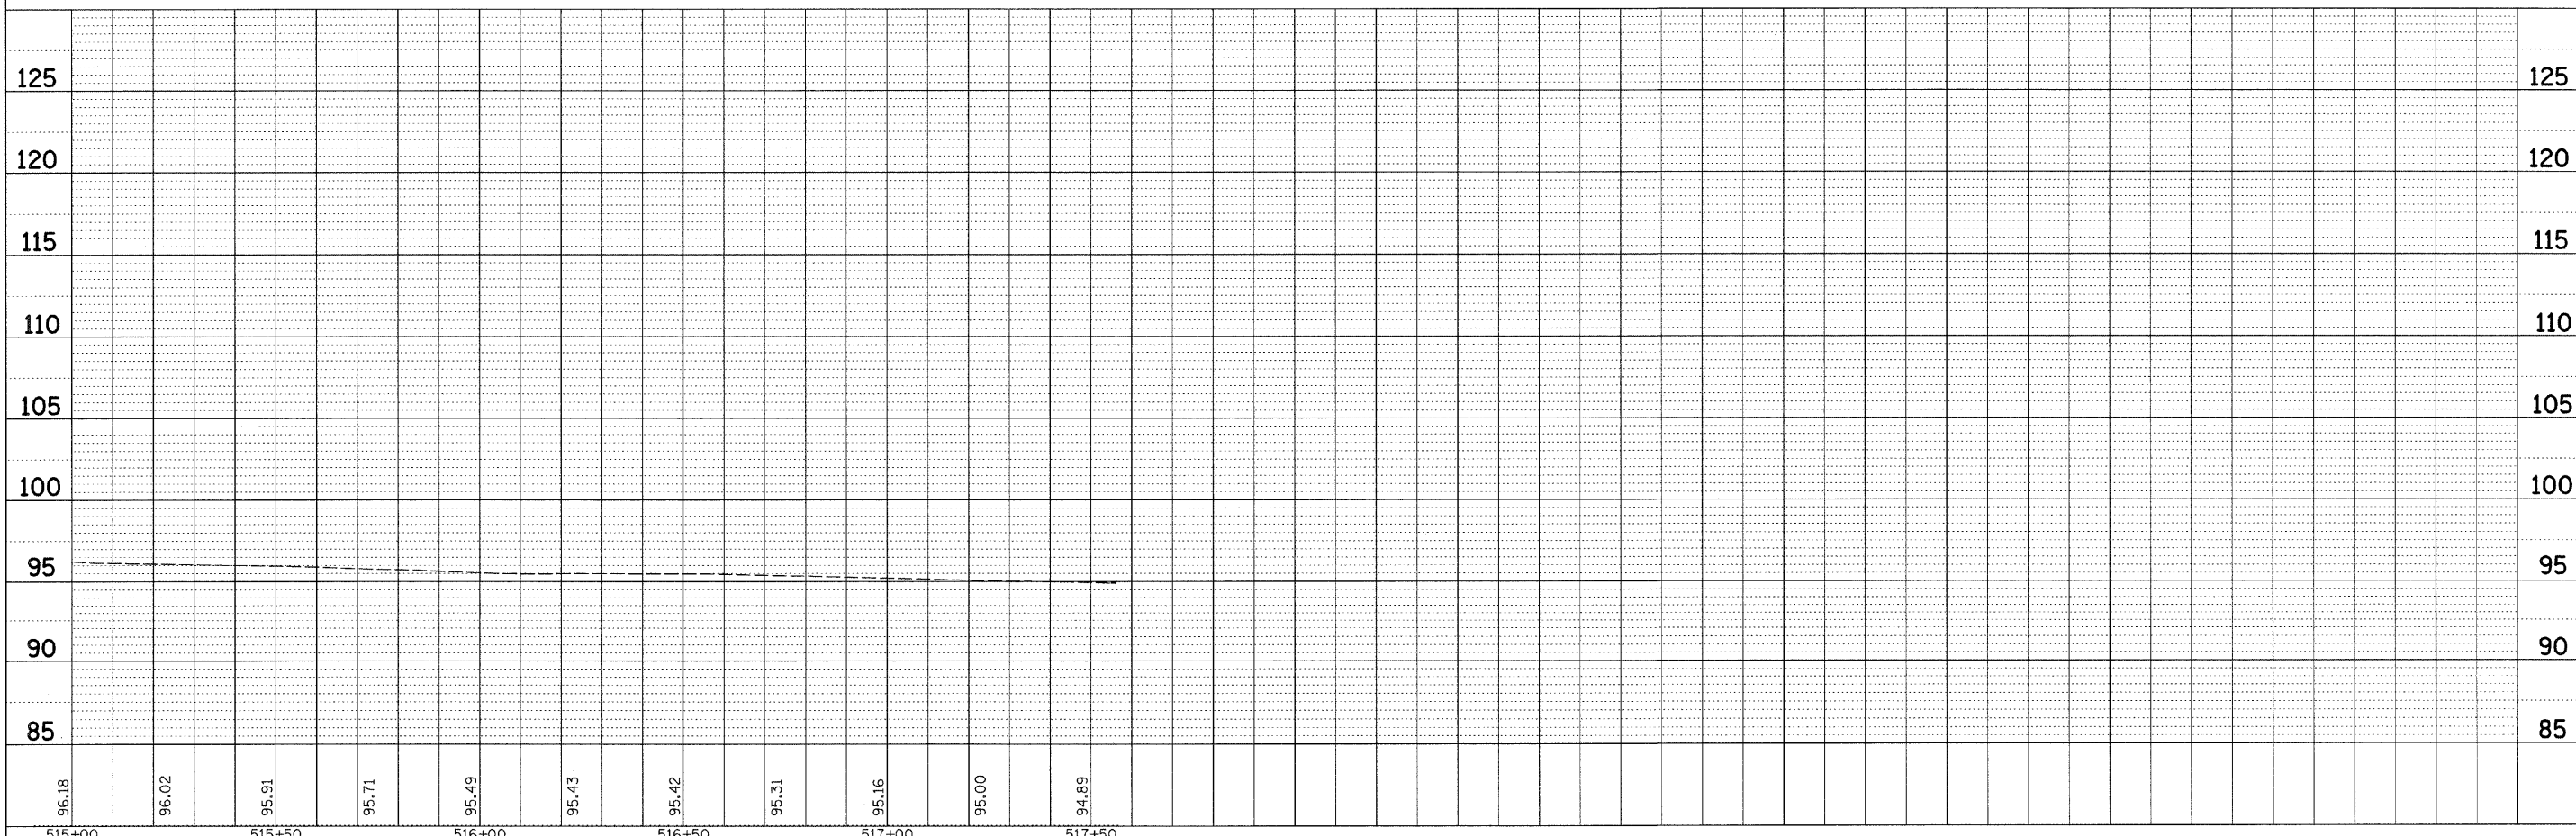

FILE NAME =	USER NAME = swartzw	DESIGNED -	REVISED -	STATE OF ILLINOIS DEPARTMENT OF TRANSPORTATION	PLAN PROFILE 026-0032		F.A.I. RTE.	SECTION	COUNTY	TOTAL SHEETS	SHEET NO.
20_74313.dgn		DRAWN -	REVISED -				70	D-7 SAFETY 2009-1	FAYETTE	100	17
PLOT SCALE = 20.0000' / IN.		CHECKED -	REVISED -				CONTRACT NO. 74313				
PLOT DATE = 1/20/2009		DATE -	REVISED -				FED. ROAD DIST. NO.	ILLINOIS FED. AID PROJECT			

SCALE: 20 SHEET NO. 3 OF 15 SHEETS STA. 515+00 TO STA. 517+00