
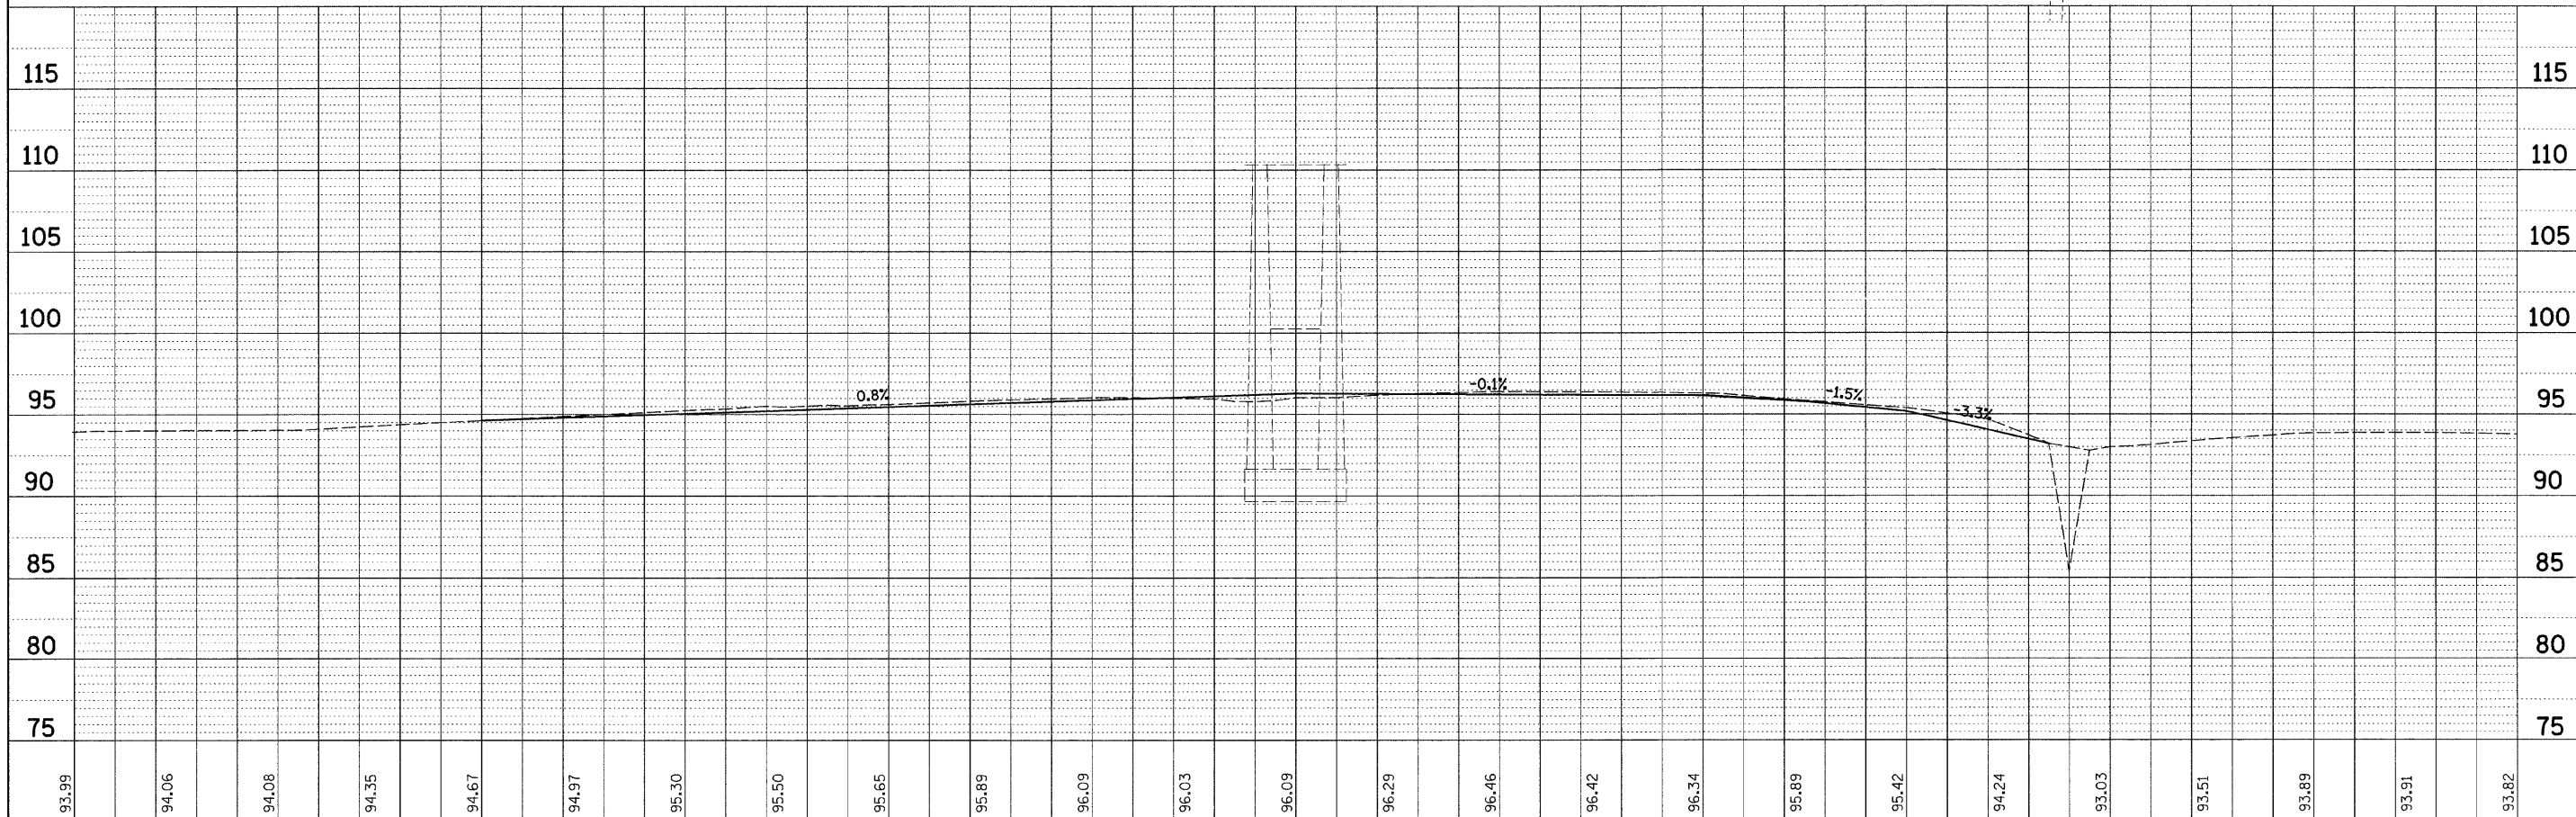


PLAN	SURVEYED	DATE
	PLOTTED	
	NOTE BOOK	
	NO. _____	
	FILE NAME	

PROFILE	SURVEYED	DATE
	PLOTTED	
	NOTE BOOK	
	NO. _____	
	FILE NAME	

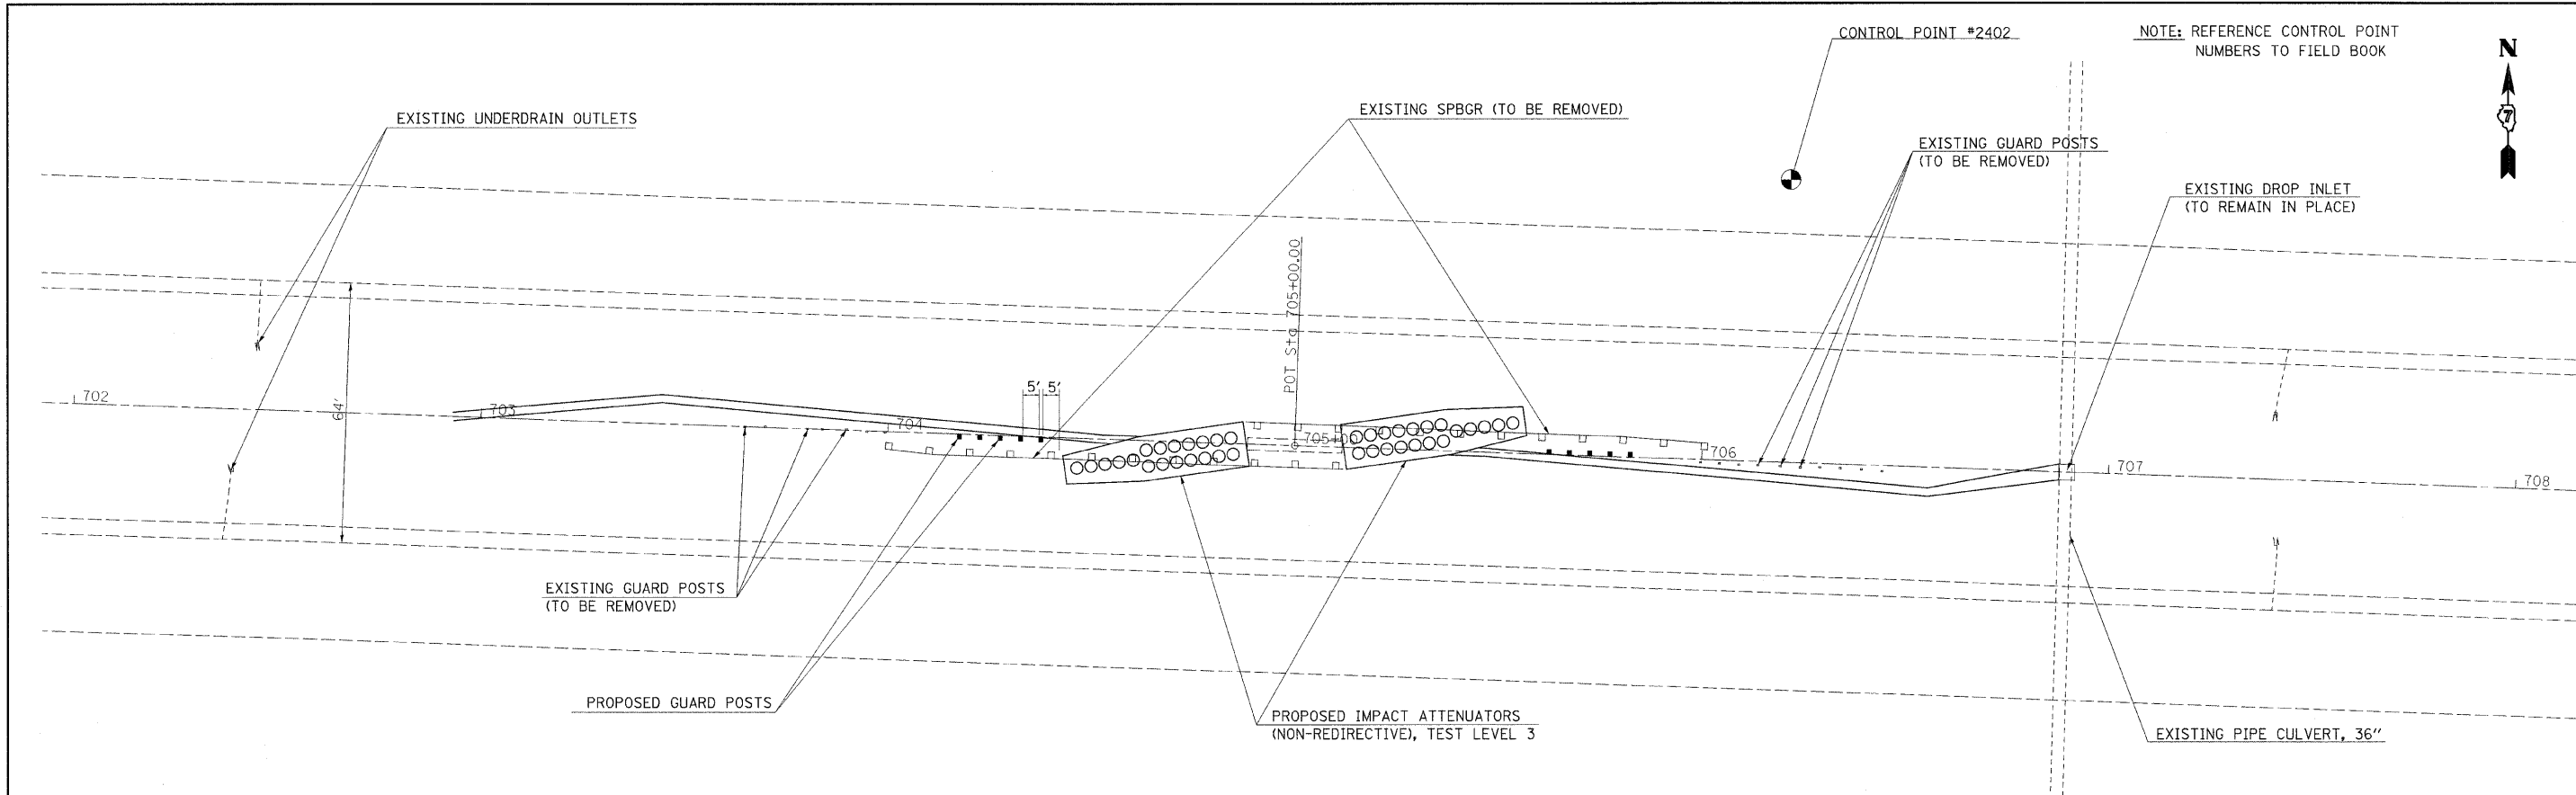

FILE NAME =	USER NAME = swartzm	DESIGNED -	REVISED -	<b>STATE OF ILLINOIS DEPARTMENT OF TRANSPORTATION</b>	<b>PLAN PROFILE 026-0049</b>				F.A.I. RTE.	SECTION	COUNTY	TOTAL SHEETS	SHEET NO.	
c:\pwwork\pwwork\swartzm\dms58720\shp8	22.74313.dgn	DRAWN -	REVISED -		70	D-7 SAFETY 2009-1	FAYETTE	100	18					
PLOT SCALE = 20.0000' / IN.		CHECKED -	REVISED -		SCALE: 20				SHEET NO. 4 OF 15 SHEETS				CONTRACT NO. 74313	
PLOT DATE = 1/20/2009		DATE -	REVISED -		STA. 702+00 TO STA. 708+00				FED. ROAD DIST. NO. ILLINOIS FED. AID PROJECT					