
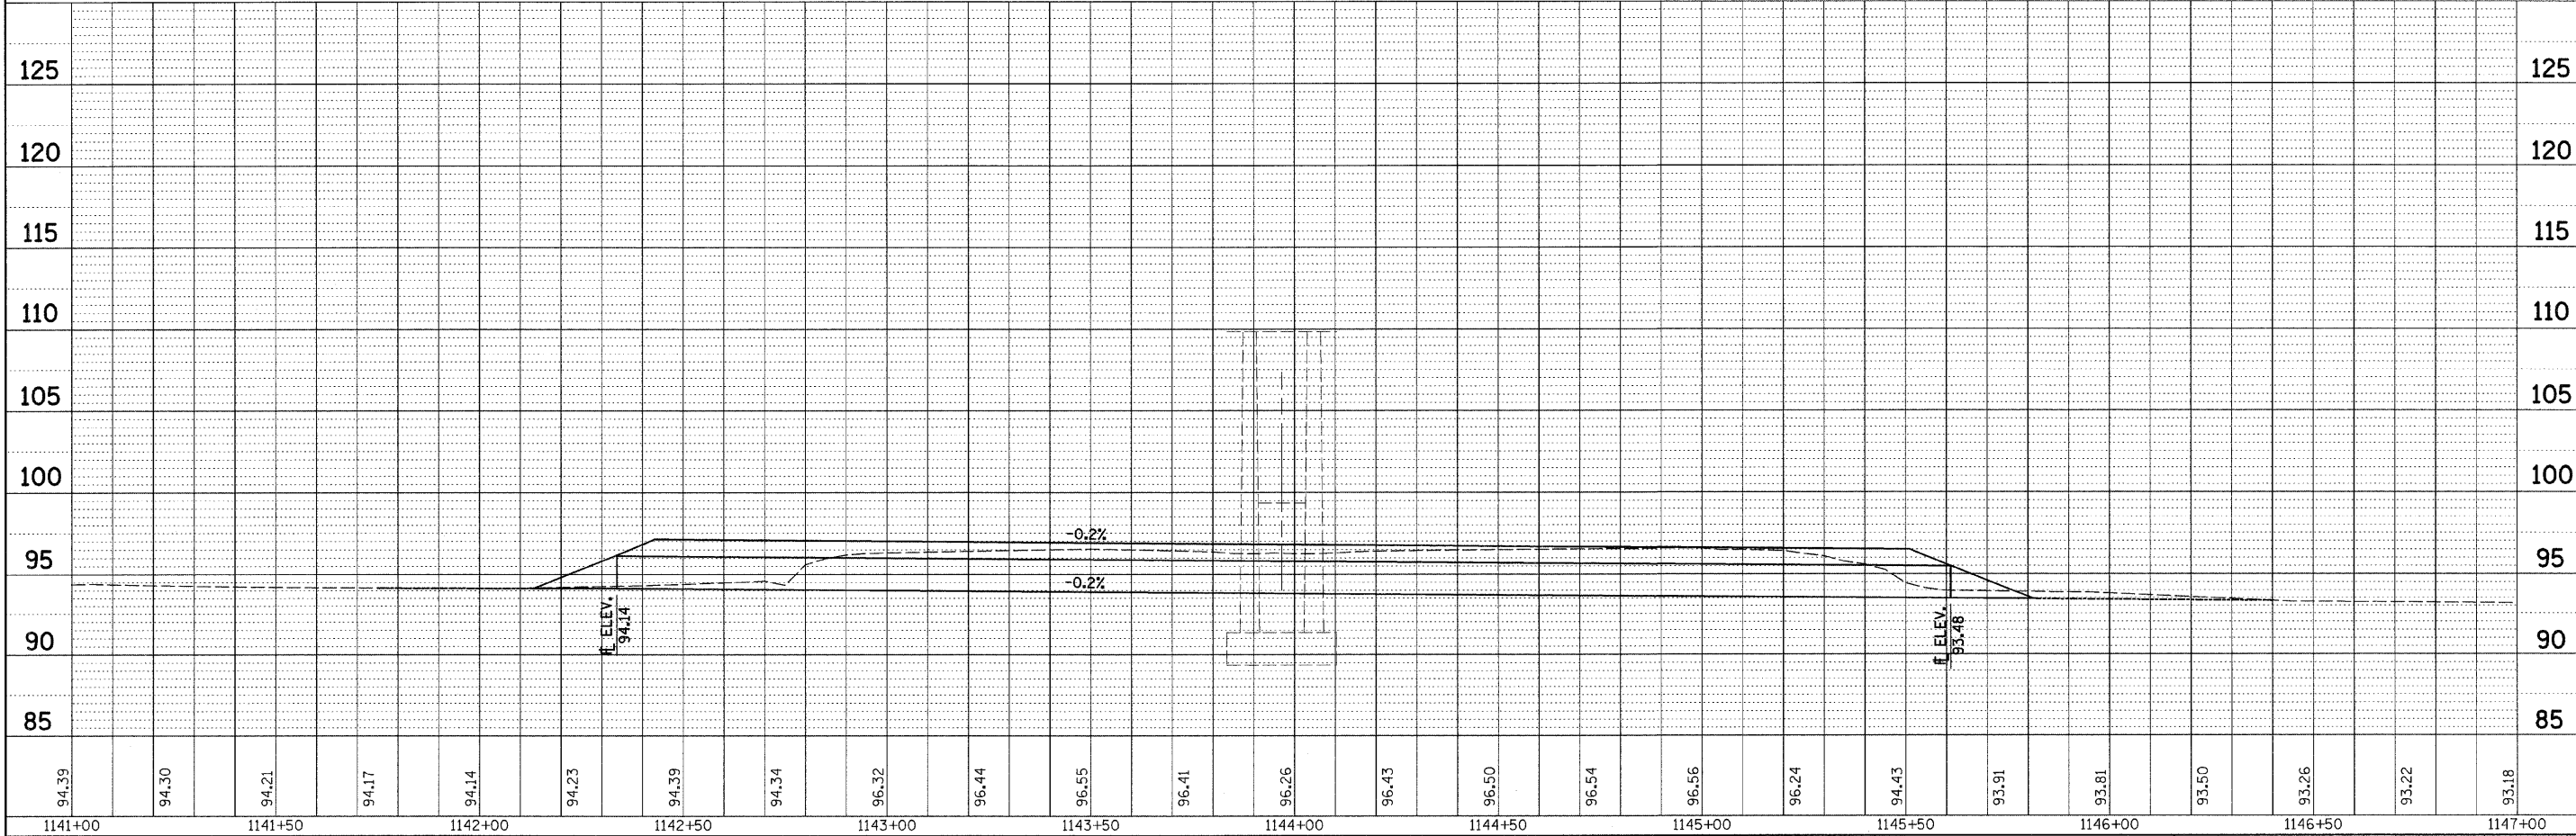


PLAN	SURVEYED	BY	DATE
	PLOTTED		
	CHECKED		
	BY		
	NOTE BOOK		
	NO.		
	CADD FILE NAME		

PROFILE	SURVEYED	BY	DATE
	PLOTTED		
	CHECKED		
	BY		
	NOTE BOOK		
	NO.		
	STRUCTURE NOTATIONS CHRD		

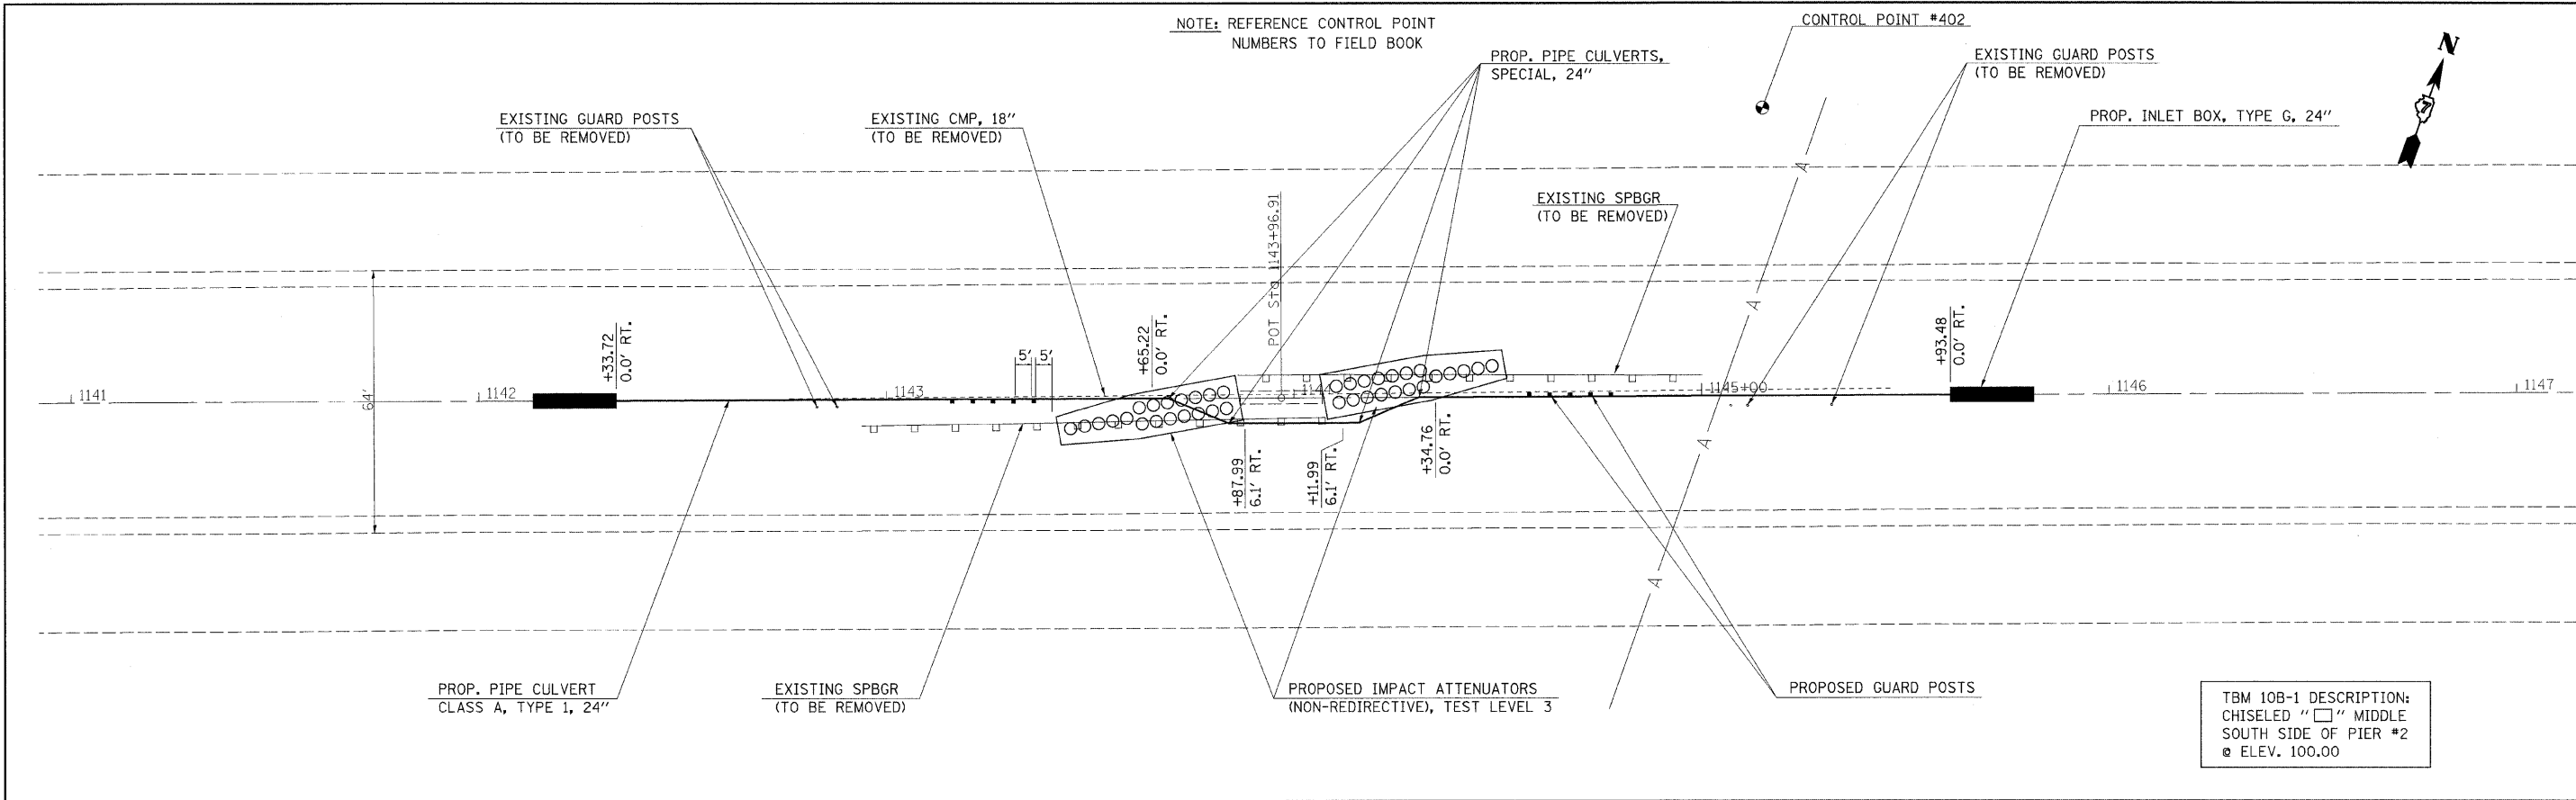

FILE NAME =	USER NAME = swartzrw	DESIGNED -	REVISED -	<b>STATE OF ILLINOIS DEPARTMENT OF TRANSPORTATION</b>	<b>PLAN PROFILE 026-0055</b>				F.A.J. RTE.	SECTION	COUNTY	TOTAL SHEETS	SHEET NO.
20_74313.dgn		DRAWN -	REVISED -		70	D-7 SAFETY 2009-1	FAYETTE	100	20				
PLOT SCALE = 28.0000' / IN.		CHECKED -	REVISED -		SCALE: 20				SHEET NO. 6 OF 15 SHEETS STA. 1141+00 TO STA. 1147+00				
PLOT DATE = 1/28/2009		DATE -	REVISED -		CONTRACT NO. 74313				FED. ROAD DIST. NO. ILLINOIS FED. AID PROJECT				