
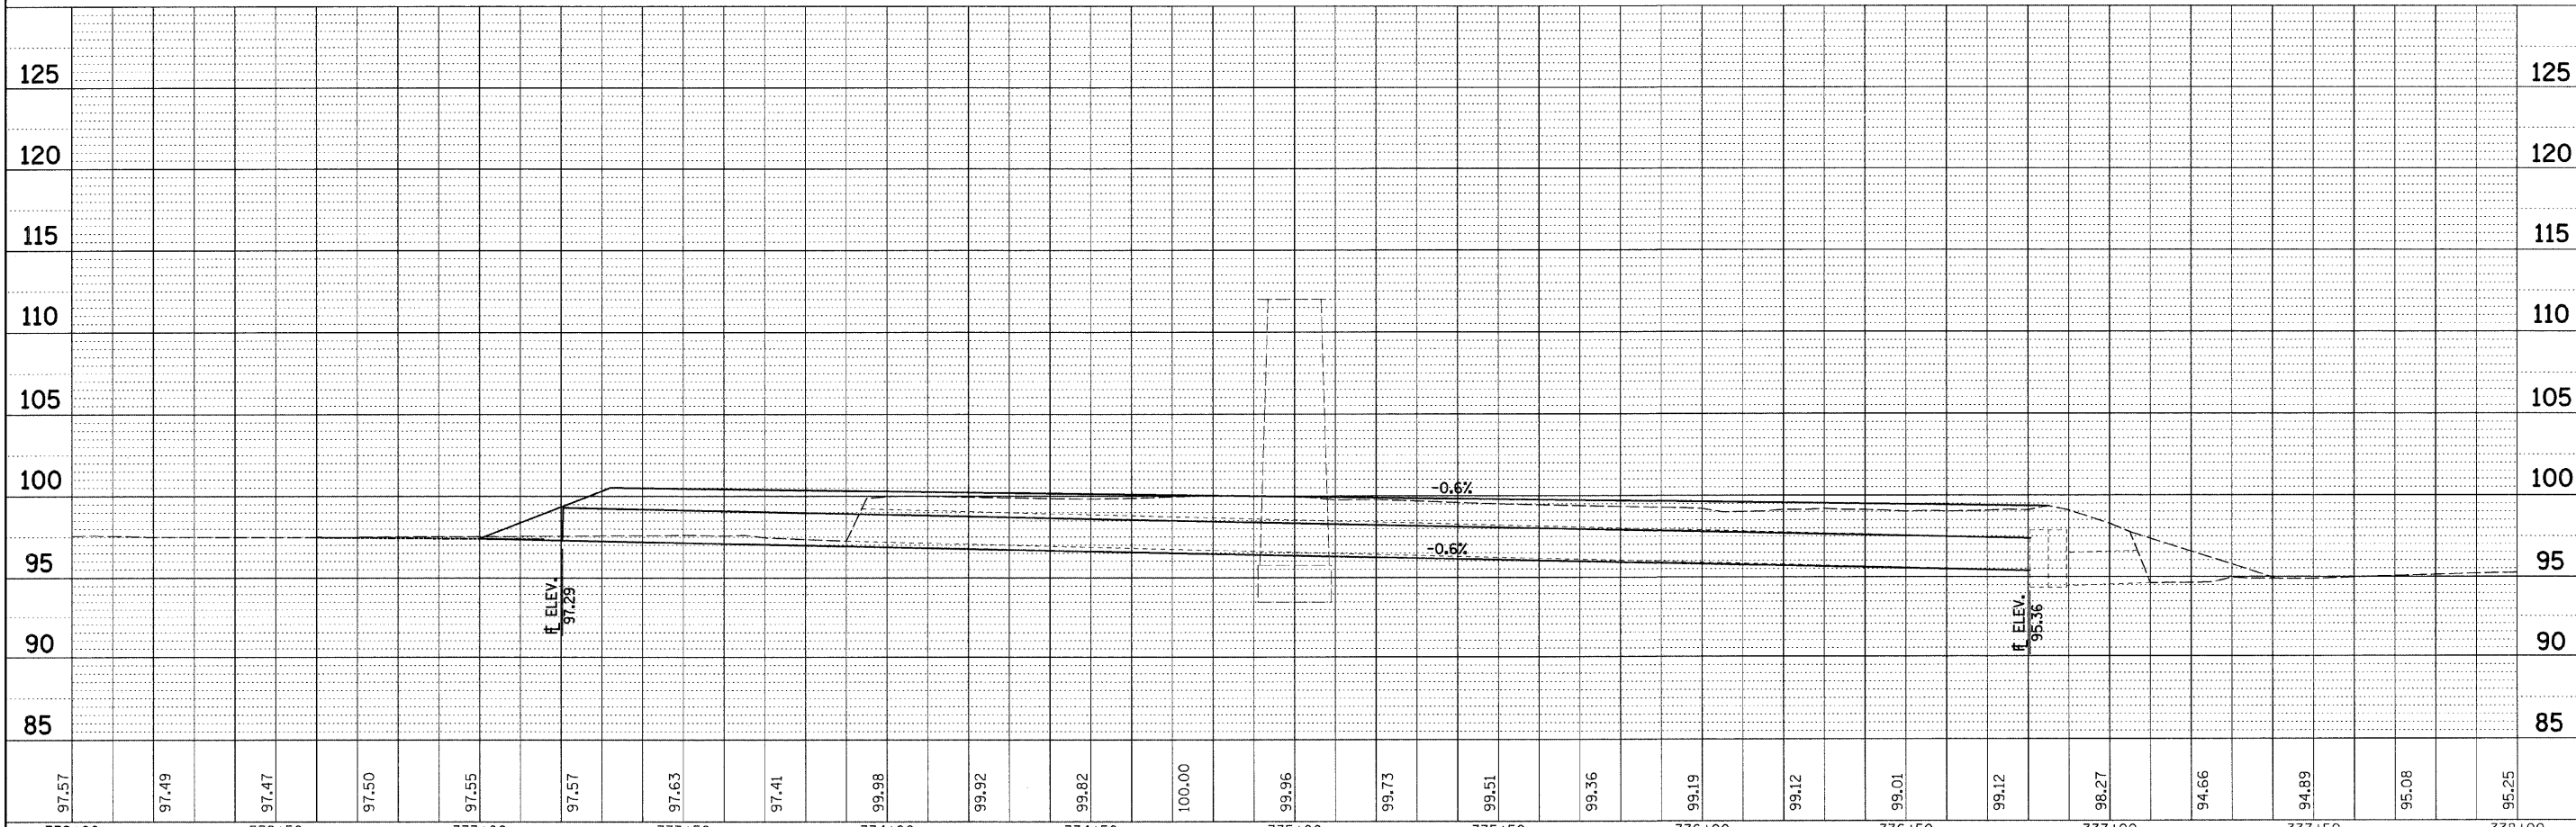


PLAN	SURVEYED	DATE
	PLOTTED	
	NOTE BOOK	
	NO.	
	ADD FILE NAME	

PROFILE	SURVEYED	DATE
	PLOTTED	
	NOTE BOOK	
	NO.	
	STRUCTURE NOTATION: CRFD	

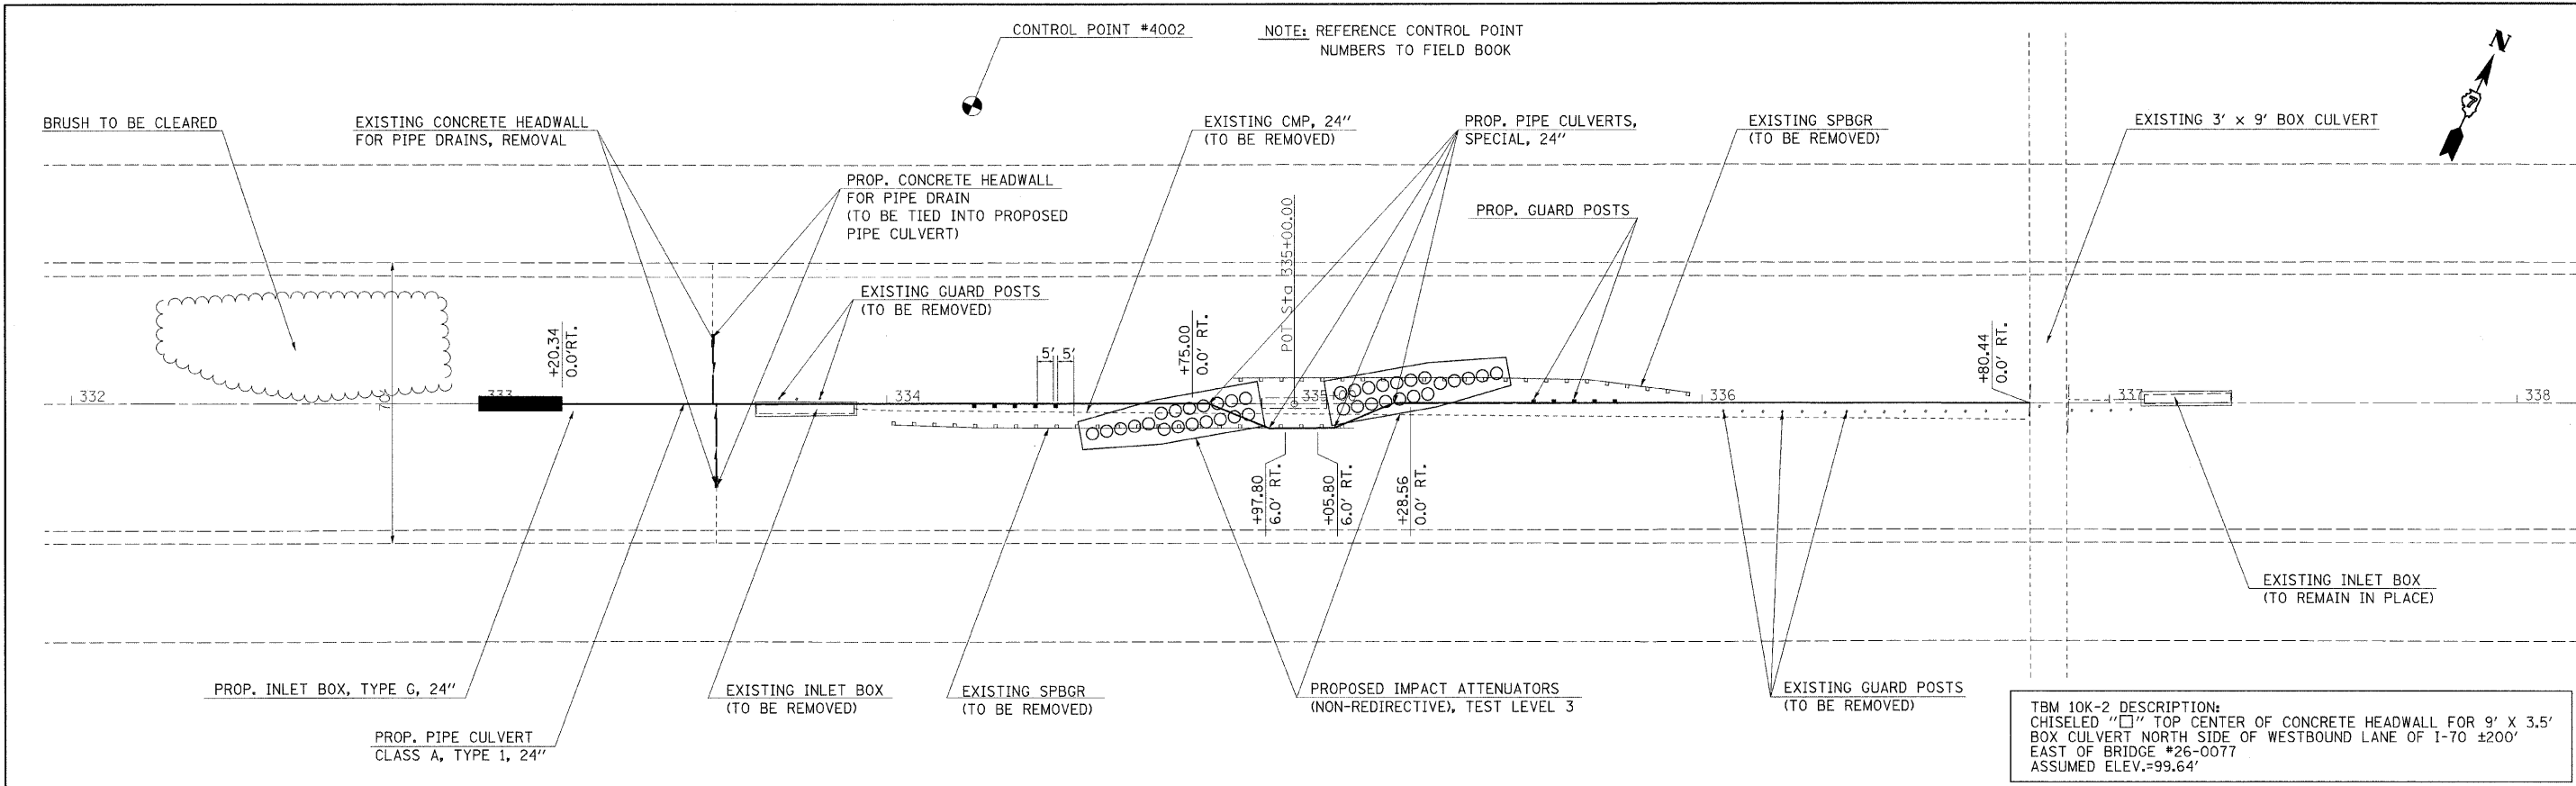

FILE NAME =	USER NAME = swartzw	DESIGNED -	REVISED -	STATE OF ILLINOIS DEPARTMENT OF TRANSPORTATION	PLAN PROFILE 026-0077			F.A.I. RTE.	SECTION	COUNTY	TOTAL SHEETS	SHEET NO.
c:\pwwork\pwwork\swartzw\dms50728\shp&	20_74313.dgn	DRAWN -	REVISED -		70	D-7 SAFETY 2009-1	FAYETTE	100	25			
PLDT SCALE = 20.0000' / IN.	PLDT DATE = 1/20/2009	CHECKED -	REVISED -		SCALE: 20			SHEET NO. 11 OF 15 SHEETS			CONTRACT NO. 74313	
					STA. 332+00 TO STA. 338+00			FED. ROAD DIST. NO. ILLINOIS FED. AID PROJECT				