


TBM 10J-1 DESCRIPTION:
CHISELED "□" ON SOUTH SIDE OF CONCRETE PIER (NEAR CENTER) OF
BRIDGE #26-0087 ON I-70
ELEV. 592.07

CONTROL POINT #3602

NOTE: REFERENCE CONTROL POINT
NUMBERS TO FIELD BOOK


PROP. PIPE CULVERTS,
CLASS A, TYPE 1, 24"

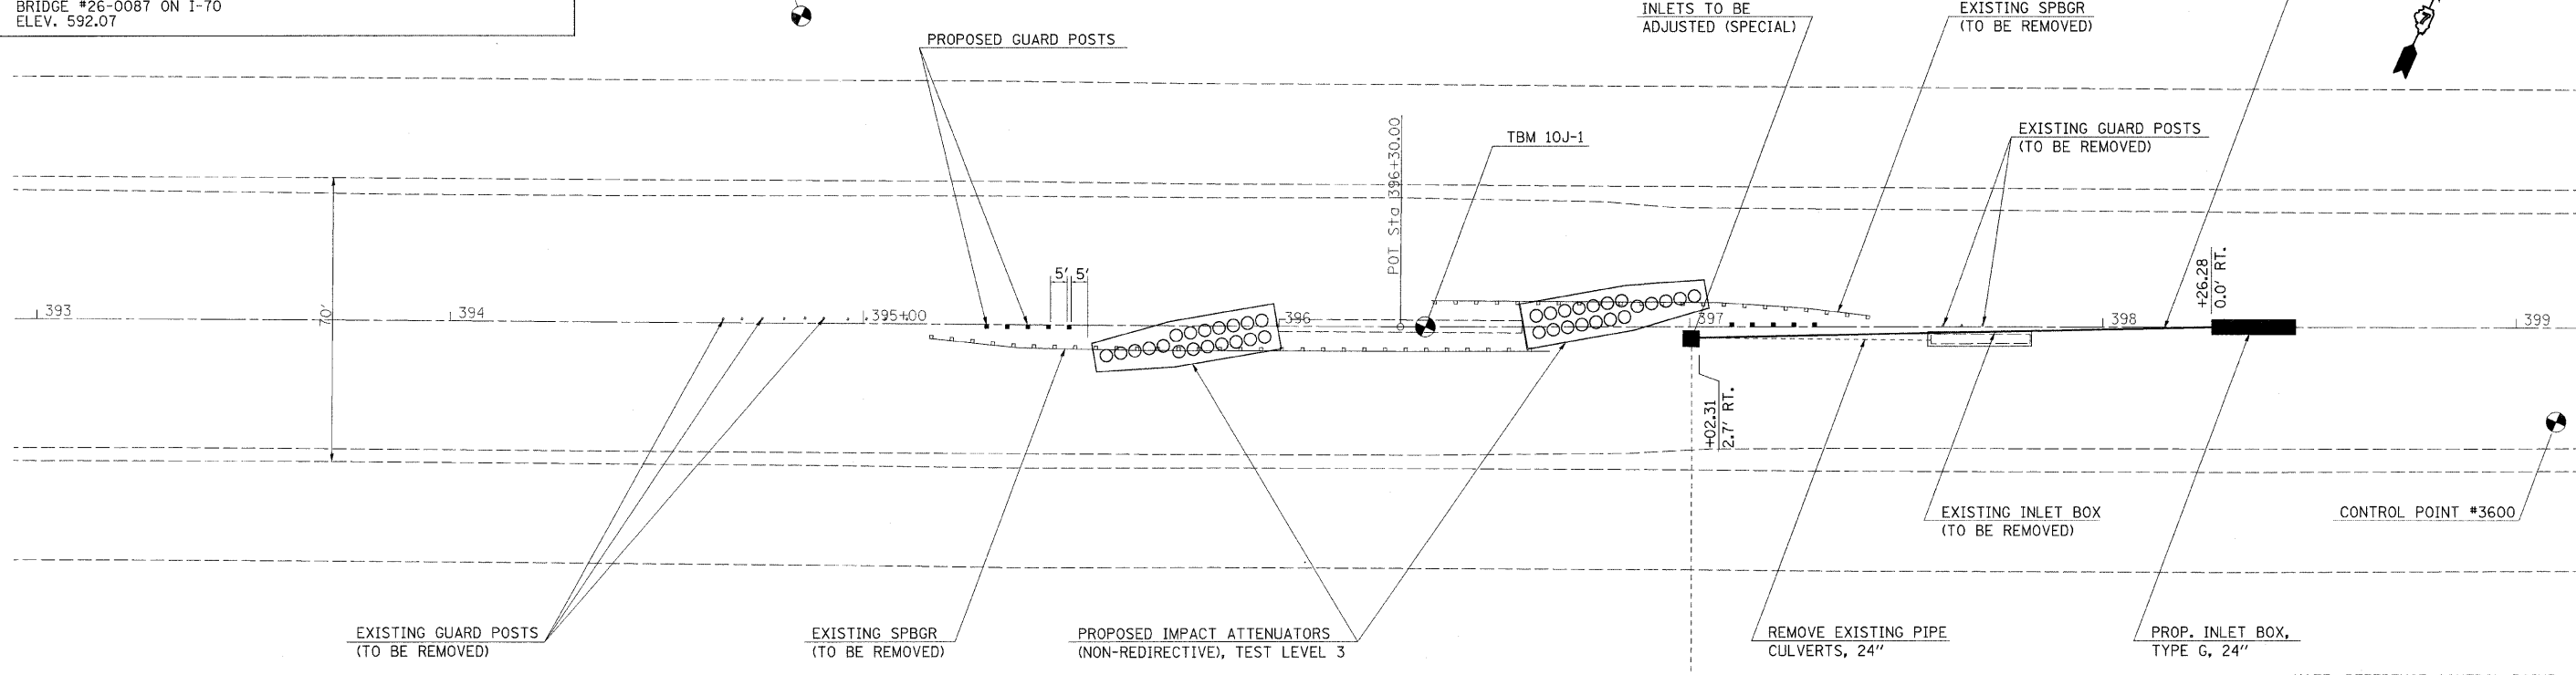

NOTE: REFERENCE CONTROL POINT
NUMBERS TO FIELD BOOK

PLAN	SURVEYED	DATE
	PLOTTED	
	NOTED	
	FILED	
	NO.	

PROFILE	SURVEYED	DATE
	PLOTTED	
	NOTED	
	FILED	
	NO.	

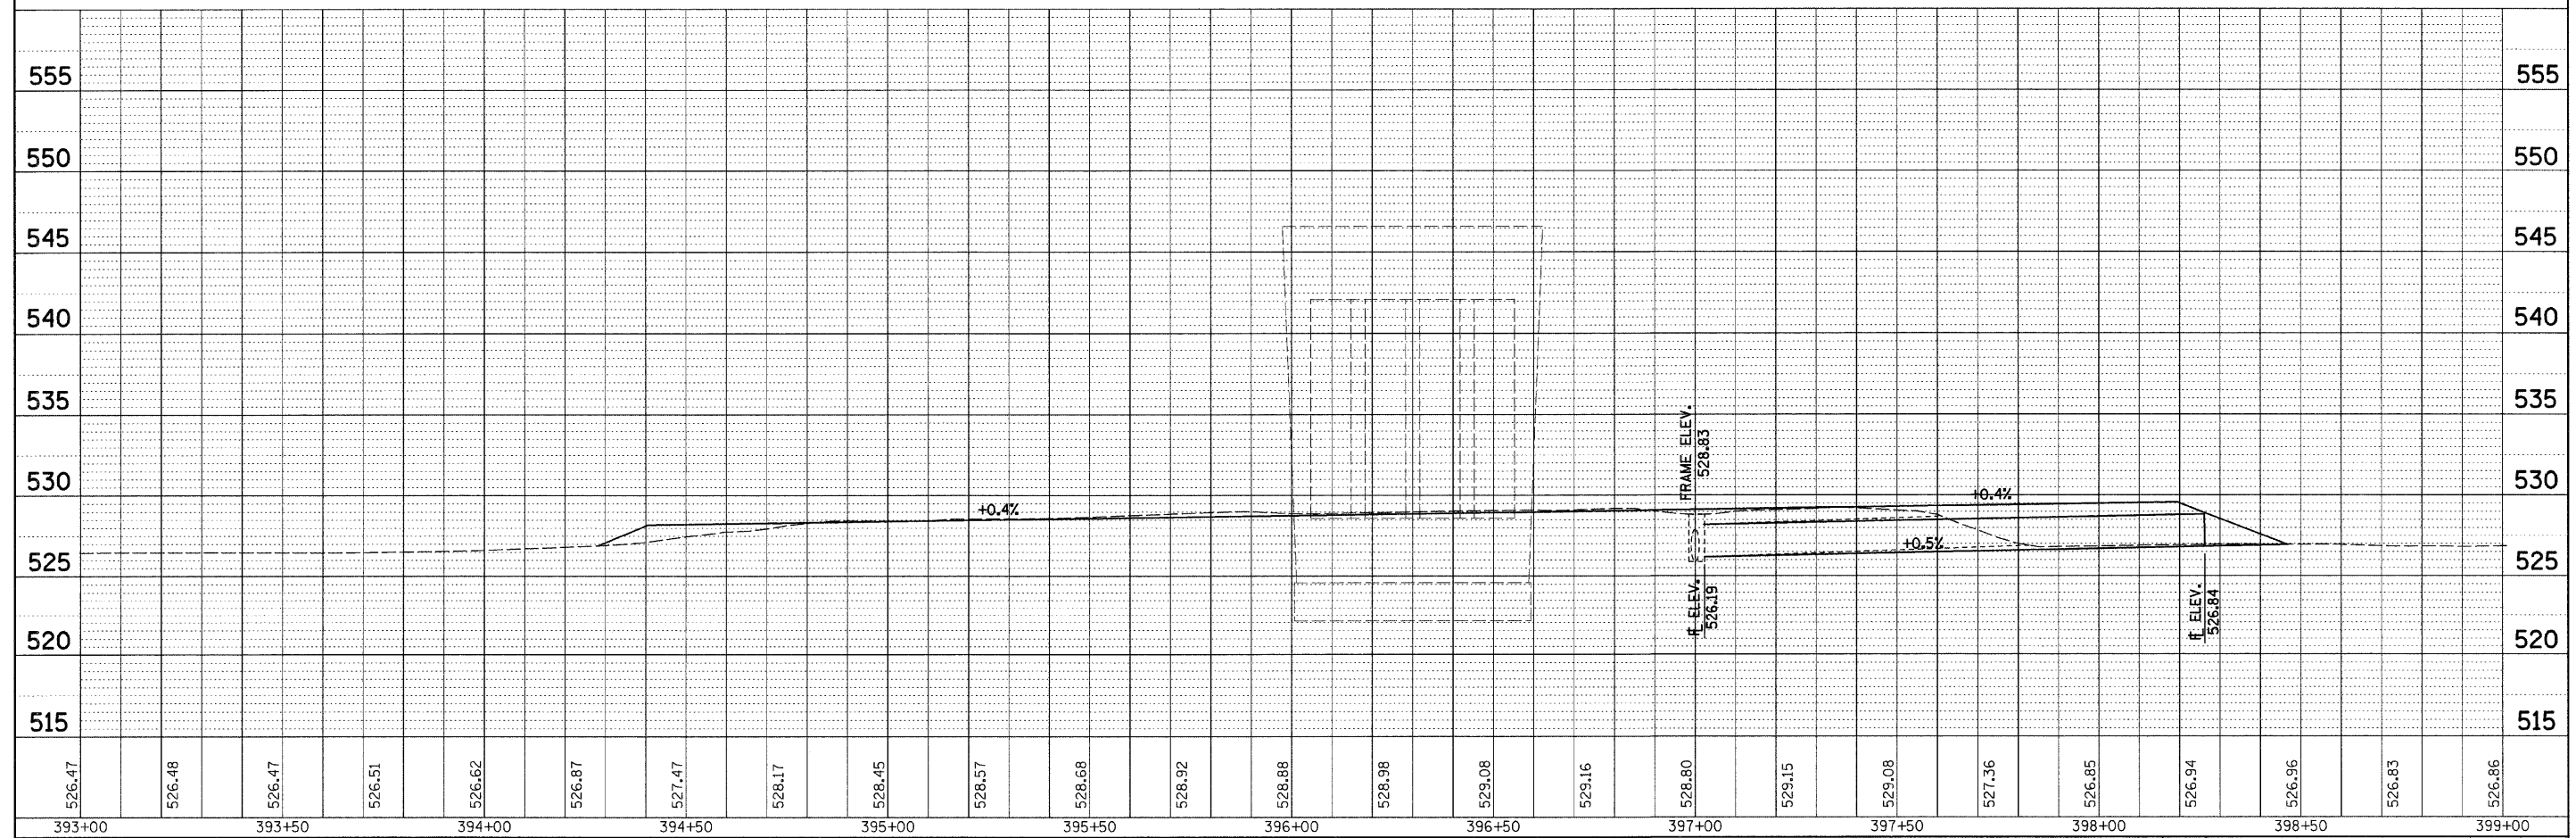

FILE NAME =	USER NAME = swartzw	DESIGNED -	REVISED -	STATE OF ILLINOIS DEPARTMENT OF TRANSPORTATION	PLAN PROFILE 026-0087			F.A.I. RTE.	SECTION	COUNTY	TOTAL SHEETS	SHEET NO.
20_74313.dgn		DRAWN -	REVISED -		70	D-7 SAFETY 2009-1	FAYETTE	100	29			
PLOT SCALE = 20.0000' / IN.		CHECKED -	REVISED -		CONTRACT NO. 74313							
PLOT DATE = 1/28/2009		DATE -	REVISED -		ILLINOIS FED. AID PROJECT							
				SCALE: 20	SHEET NO. 15 OF 15 SHEETS	STA. 393+00 TO STA. 399+00						