


DATE	
BY	
SURVEYED	
APPROVED	
TEMPLATE	
AREAS	
CHECKED	
FINAL SURVEY	
NOTE BOOK	
NO.	

DATE	
BY	
SURVEYED	
APPROVED	
TEMPLATE	
AREAS	
CHECKED	
ORIGINAL SURVEY	
NOTE BOOK	
NO.	

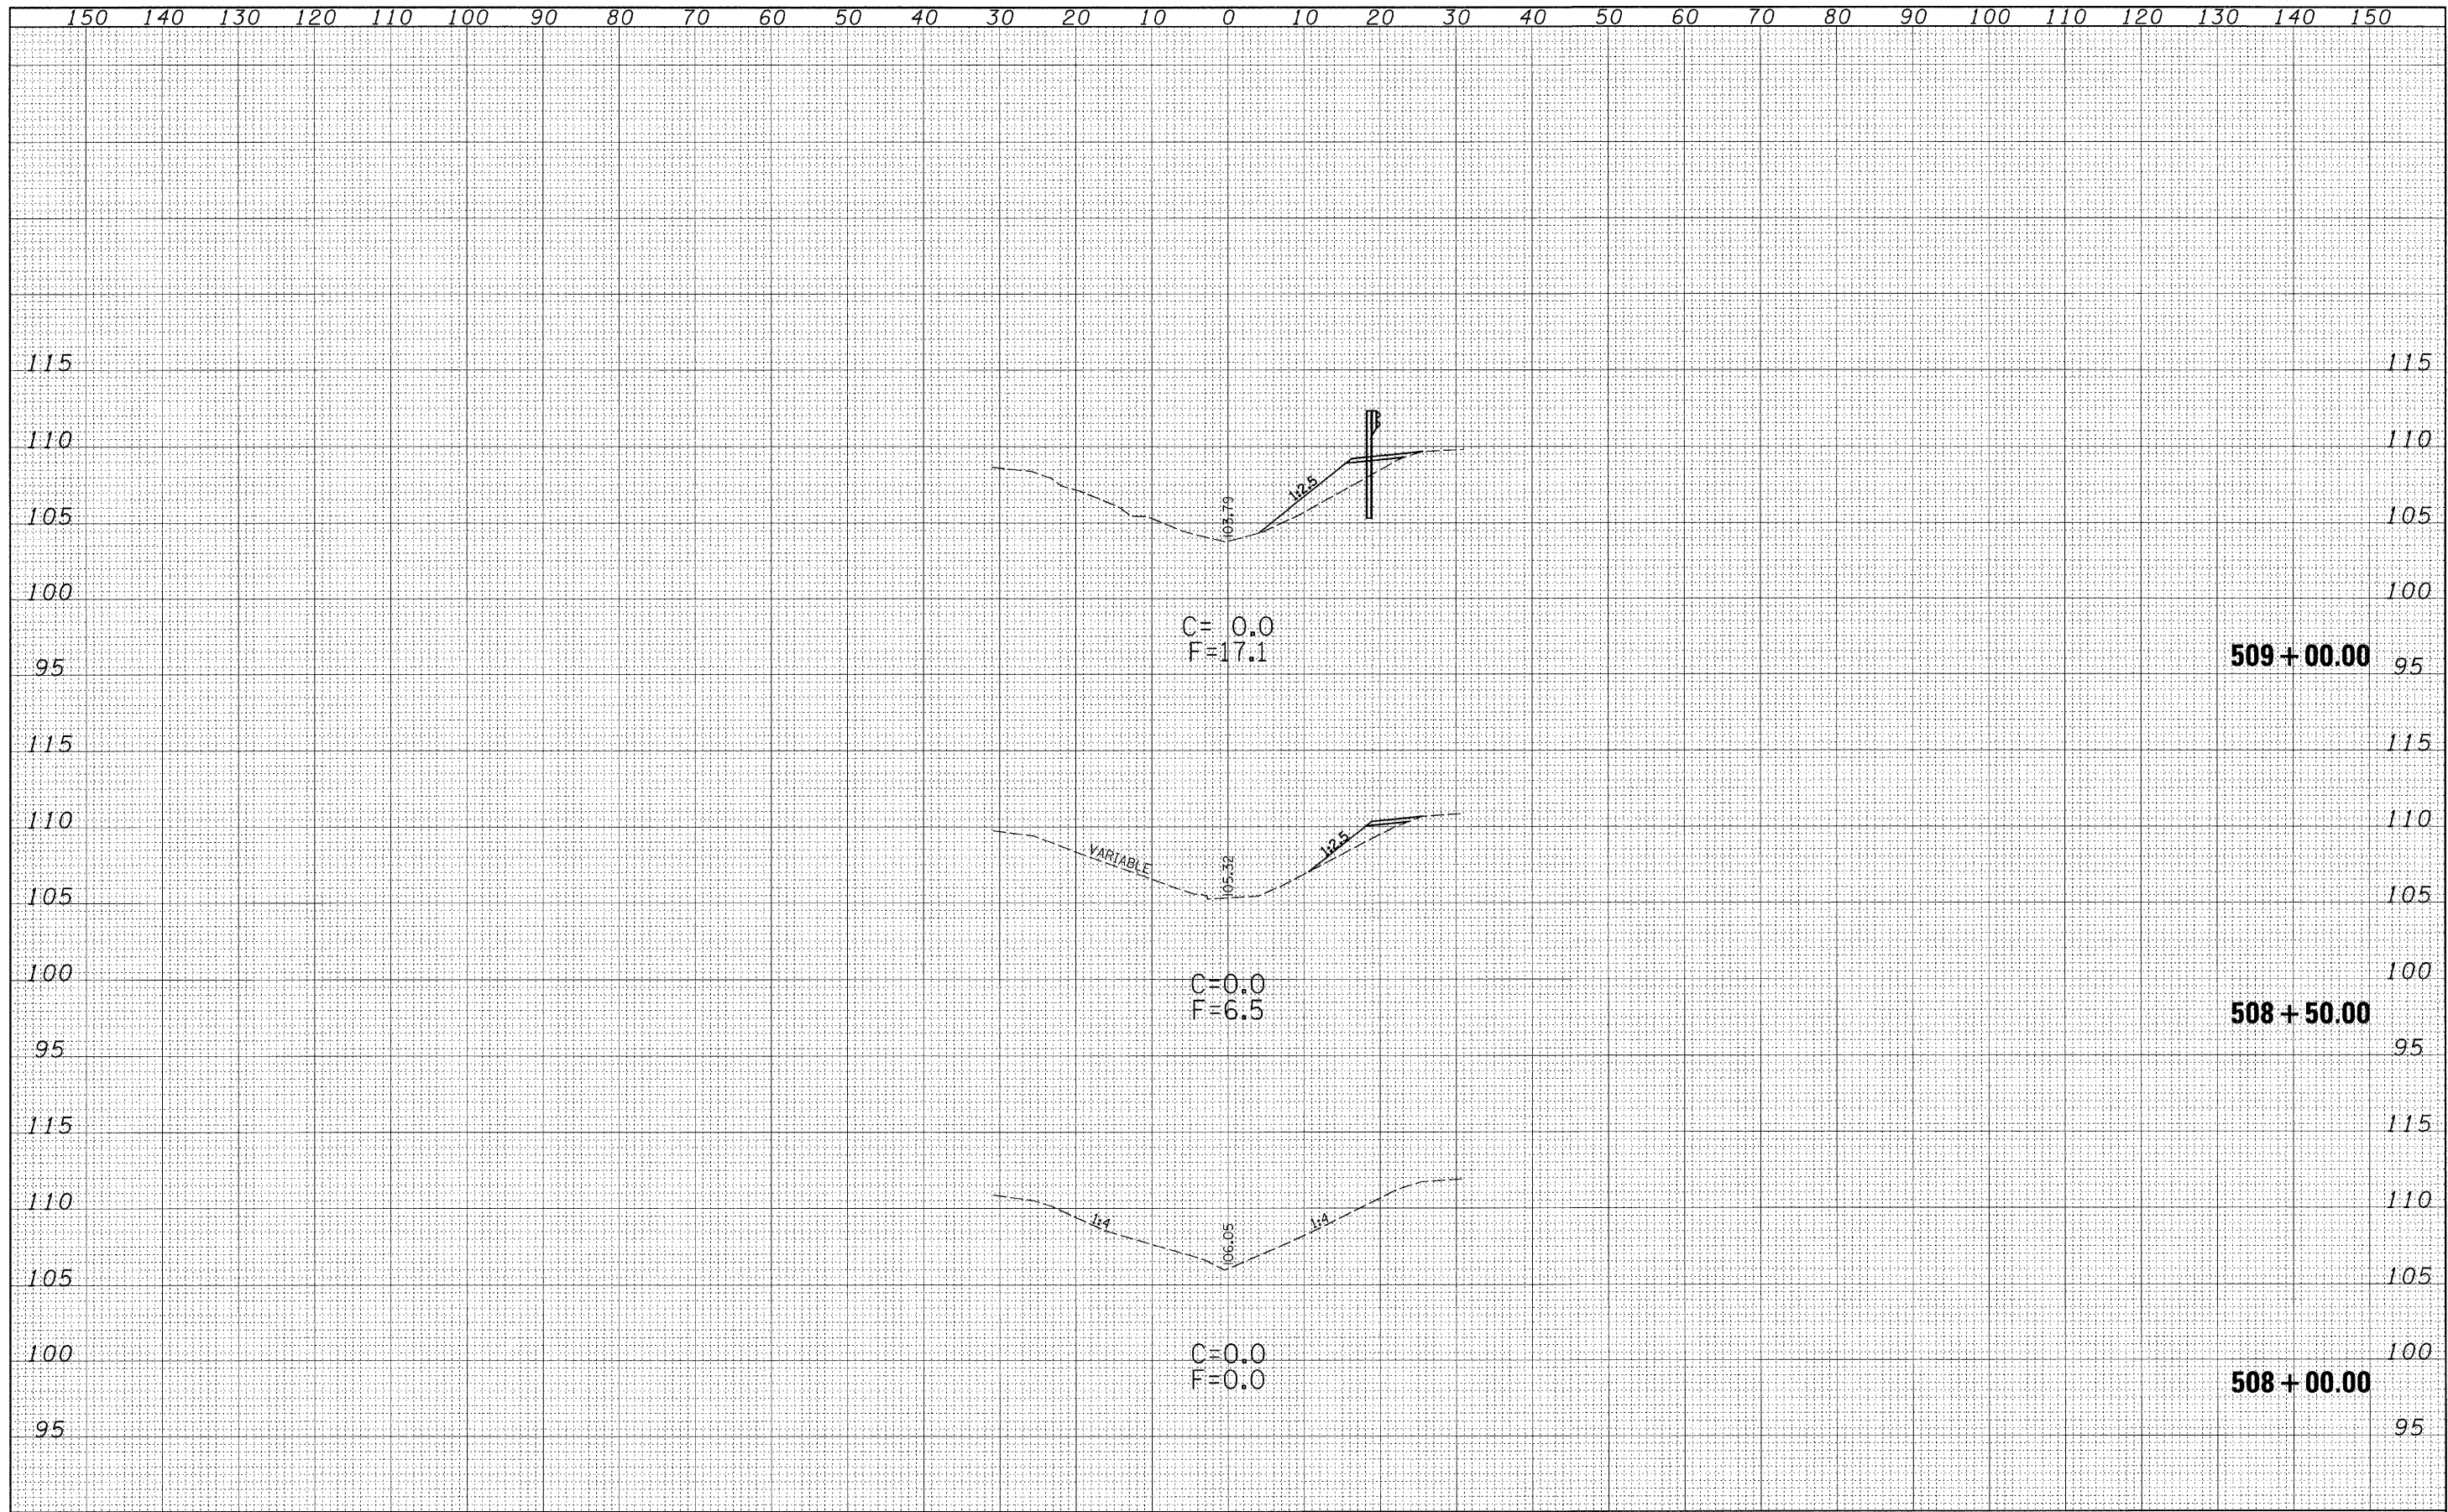

FILE NAME =	USER NAME = davisonjl	DESIGNED - JLD	REVISED -	<b>CROSS SECTIONS</b> <b>S.N. 026-0032</b> SCALE: 10:5    SHEET NO. 1 OF 6 SHEETS    STA. 508+00.00 TO STA. 509+00.00	F.A.I. R.T.E.	SECTION	COUNTY	TOTAL SHEETS	SHEET NO.
ct:\p_wor\k\p\WIDOT\DAVISONJL\dms36538\ss032sheet.74313.dgn		DRAWN - JLD	REVISED -		TO	DT SAFETY 2009-1	FAYETTE	100	32
PLOT SCALE = 10.0000' / IN.		CHECKED -	REVISED -		CONTRACT NO. 74313				
PLOT DATE = 1/20/2009		DATE -	REVISED -		FED. ROAD DIST. NO. ILLINOIS FED. AID PROJECT				

STATE OF ILLINOIS  
DEPARTMENT OF TRANSPORTATION