


DATE	
BY	
SURVEYED	
TEMPLATE	
AREAS CHECKED	
FINAL SURVEY	
NOTE BOOK	
NO.	

DATE	
BY	
SURVEYED	
TEMPLATE	
AREAS CHECKED	
ORIGINAL SURVEY	
NOTE BOOK	
NO.	

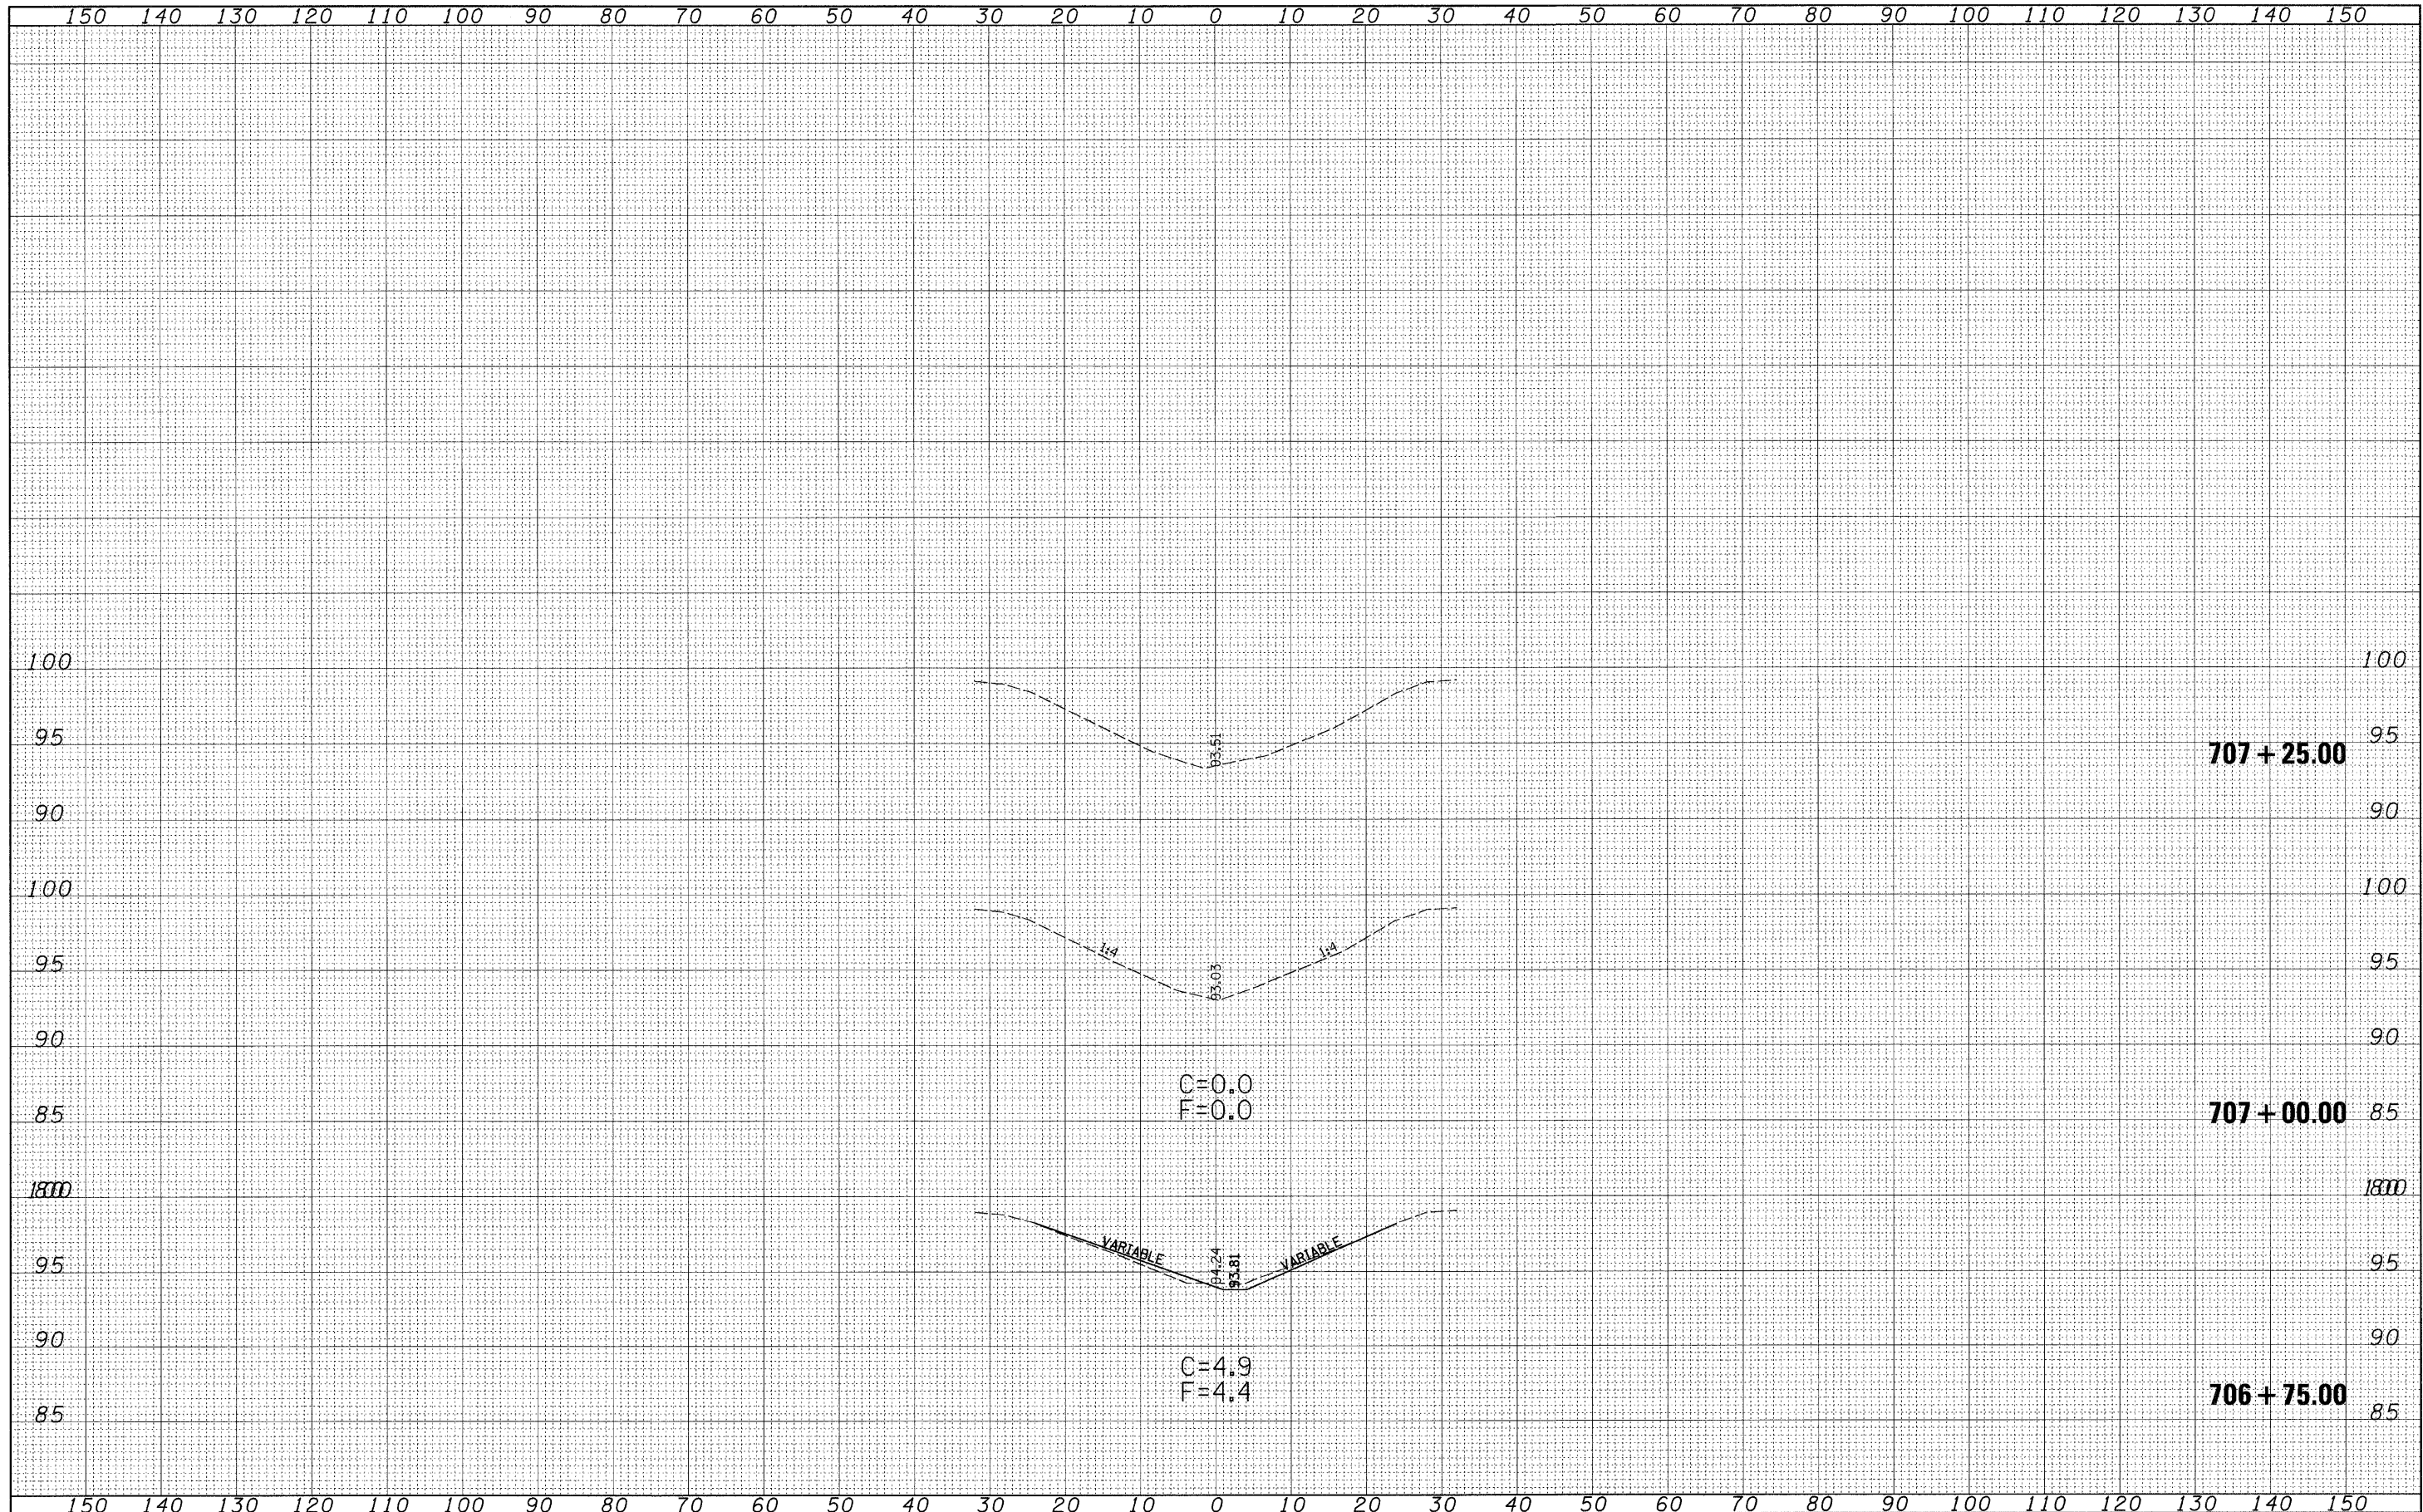

FILE NAME = c:\p\work\p\1001\DAVISONJL\dms36538\vs0049sheet_74313.dgn

USER NAME = davisonjl
 PLOT SCALE = 10.0000' / IN.
 PLOT DATE = 1/20/2009

DESIGNED - JLD
 DRAWN - JLD
 CHECKED -
 DATE -

REVISED -
 REVISED -
 REVISED -
 REVISED -

STATE OF ILLINOIS
 DEPARTMENT OF TRANSPORTATION

CROSS SECTIONS
 S.N. 026-0049

SCALE: 10:5 SHEET NO. 5 OF 5 SHEETS STA. 706+75.00 TO STA. 707+25.00

F.A.I. RTE.	SECTION	COUNTY	TOTAL SHEETS	SHEET NO.
70	DT SAFETY 2009-1	FAYETTE	100	42
CONTRACT NO. 74313				
FED. ROAD DIST. NO. ILLINOIS FED. AID PROJECT				