


DATE	
BY	
FINAL SURVEY	
NOTE BOOK	
NO.	
AREAS CHECKED	

DATE	
BY	
ORIGINAL SURVEY	
NOTE BOOK	
NO.	
AREAS CHECKED	

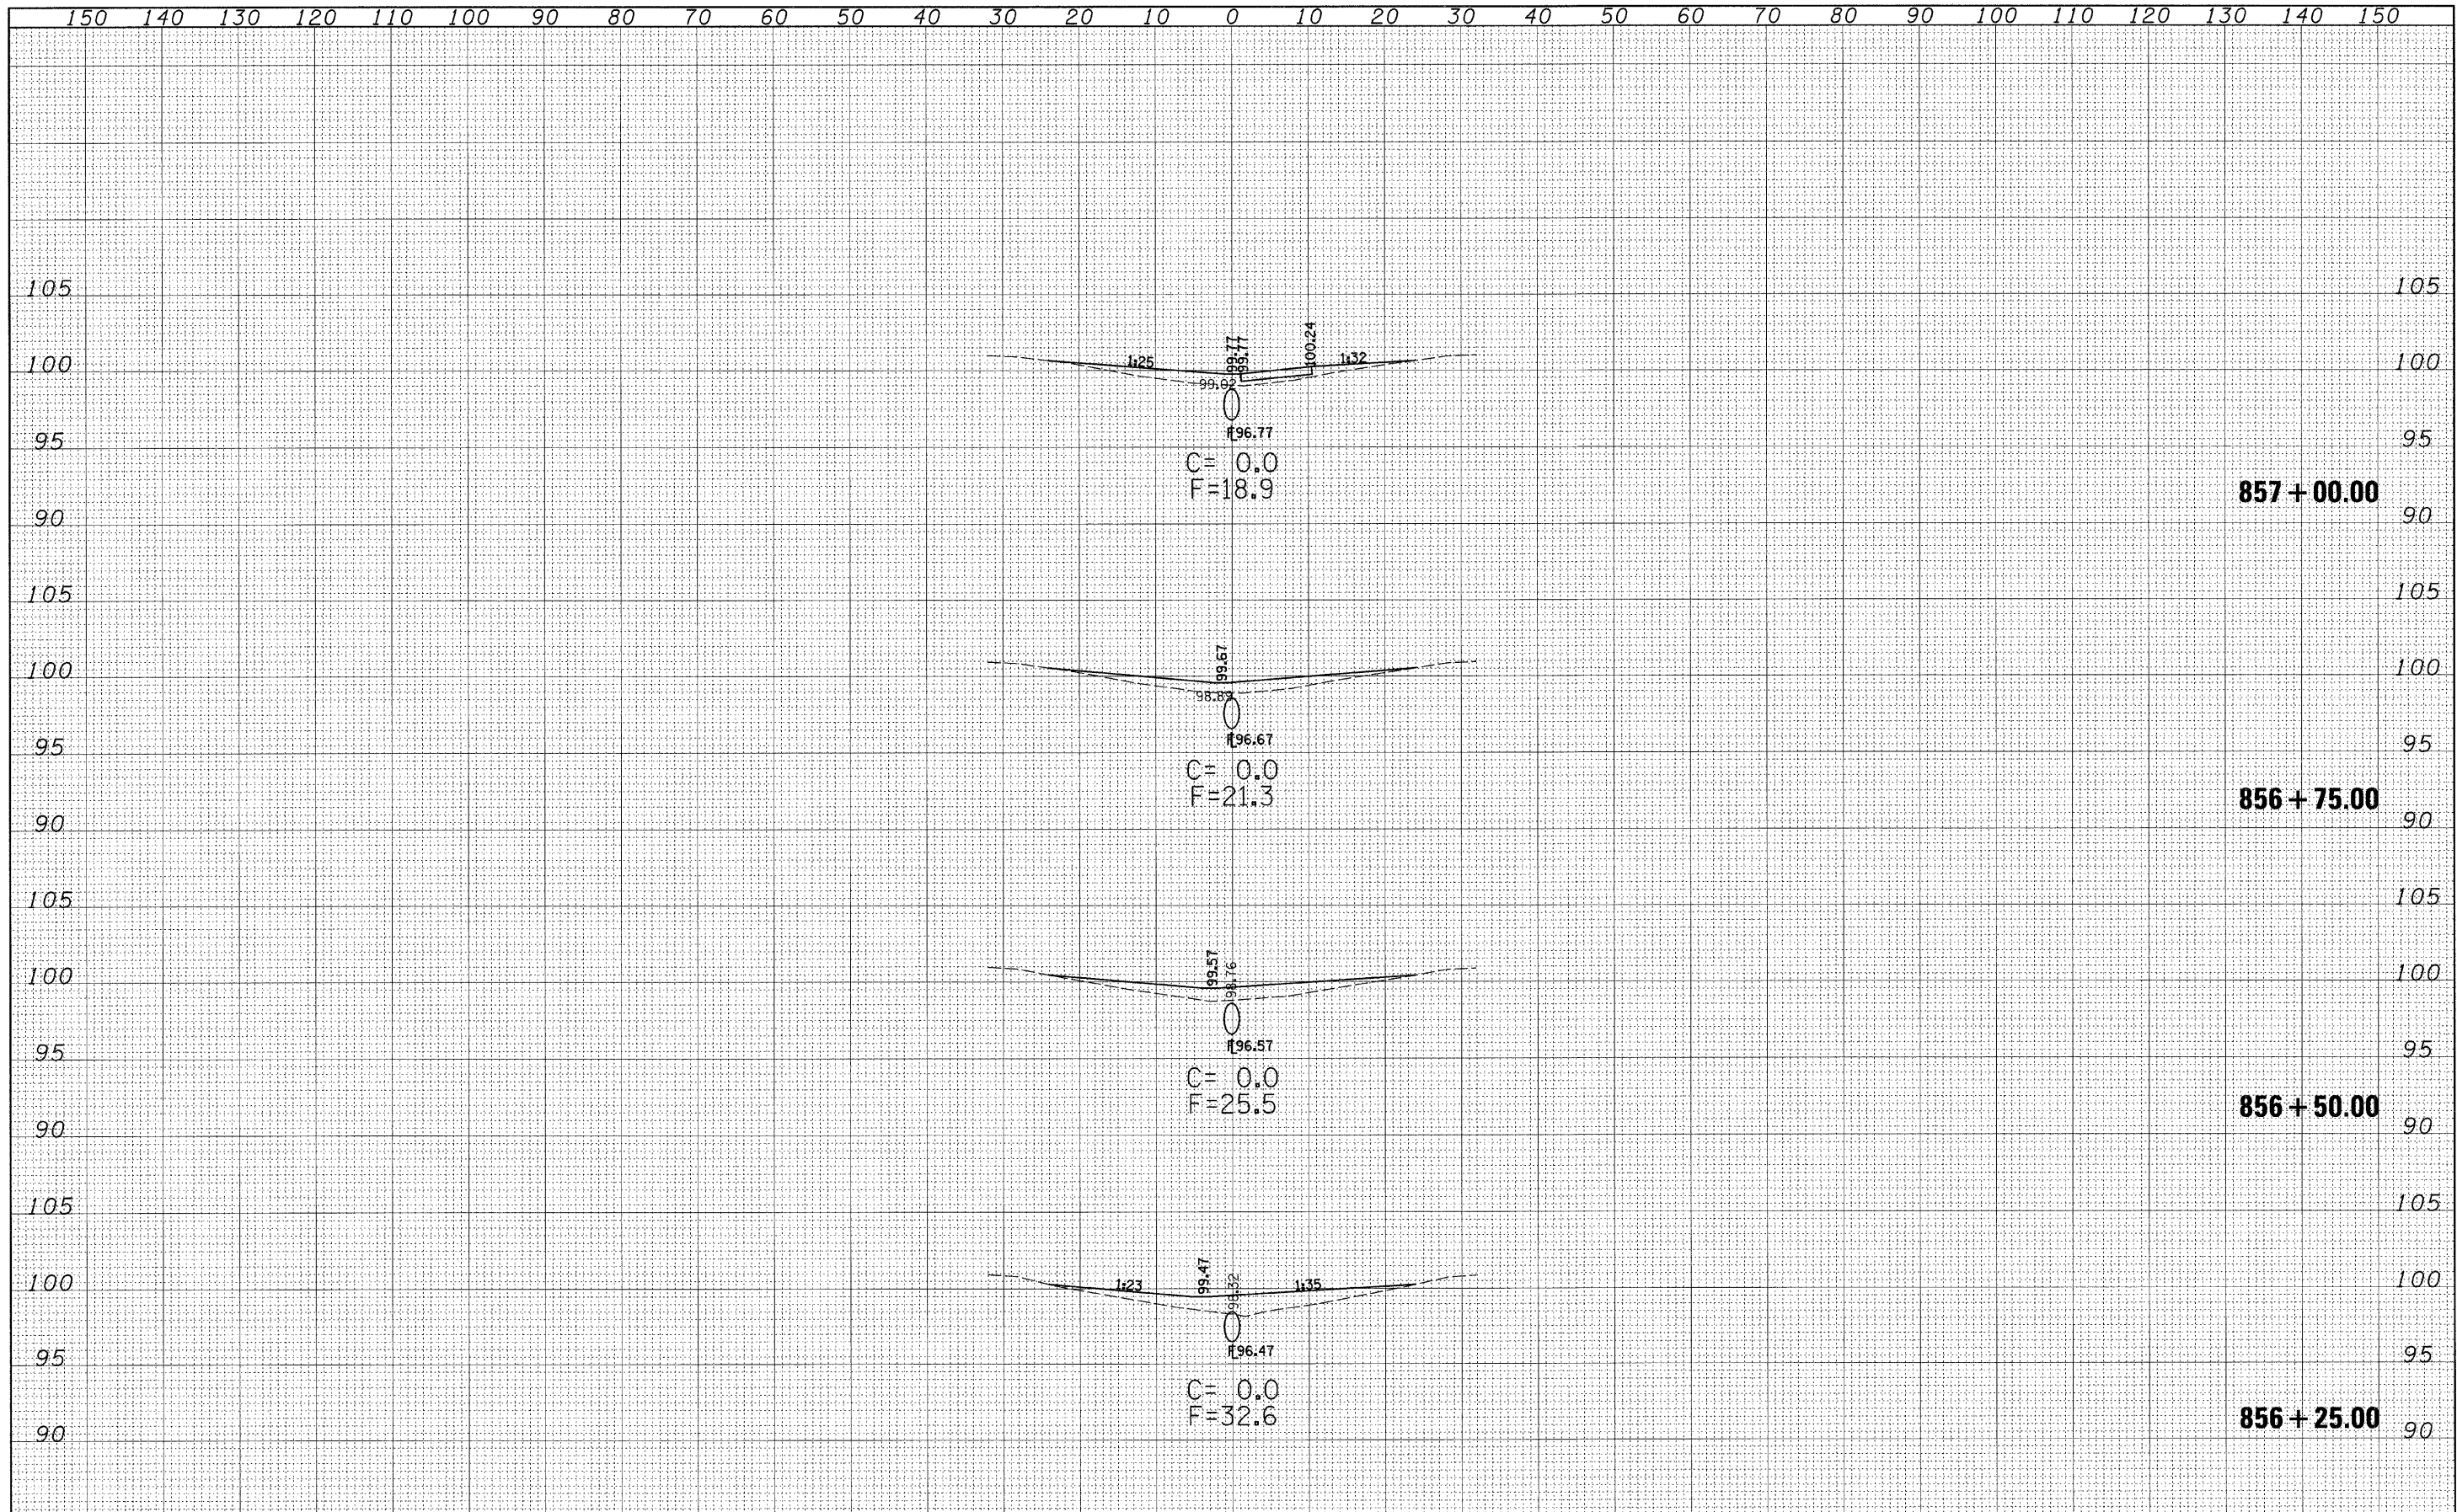

FILE NAME =	USER NAME = davissonjl	DESIGNED - JLD	REVISED -	STATE OF ILLINOIS DEPARTMENT OF TRANSPORTATION	CROSS SECTIONS S.N. 026-0054				F.A.I. RTE.	SECTION	COUNTY	TOTAL SHEETS	SHEET NO.
ct:\pwork\PWID01\DAVISONJL\dms36538\vs054sheet.74313.dgn		DRAWN - JLD	REVISED -		70	DT SAFETY 2009-1	FAYETTE	100	44				
PLOT SCALE = 10.0000' / IN.		CHECKED -	REVISED -		SCALE: 10:5				SHEET NO. 2 OF 5 SHEETS	STA. 856+25.00 TO STA. 857+00.00	CONTRACT NO. 74313		
PLOT DATE = 1/20/2009		DATE -	REVISED -		FED. ROAD DIST. NO. ILLINOIS FED. AID PROJECT								