


DATE	
BY	
SURVEYED	
TEMPLATE	
NOTE BOOK	
AREAS CHECKED	
NO.	

DATE	
BY	
SURVEYED	
TEMPLATE	
NOTE BOOK	
AREAS CHECKED	
NO.	

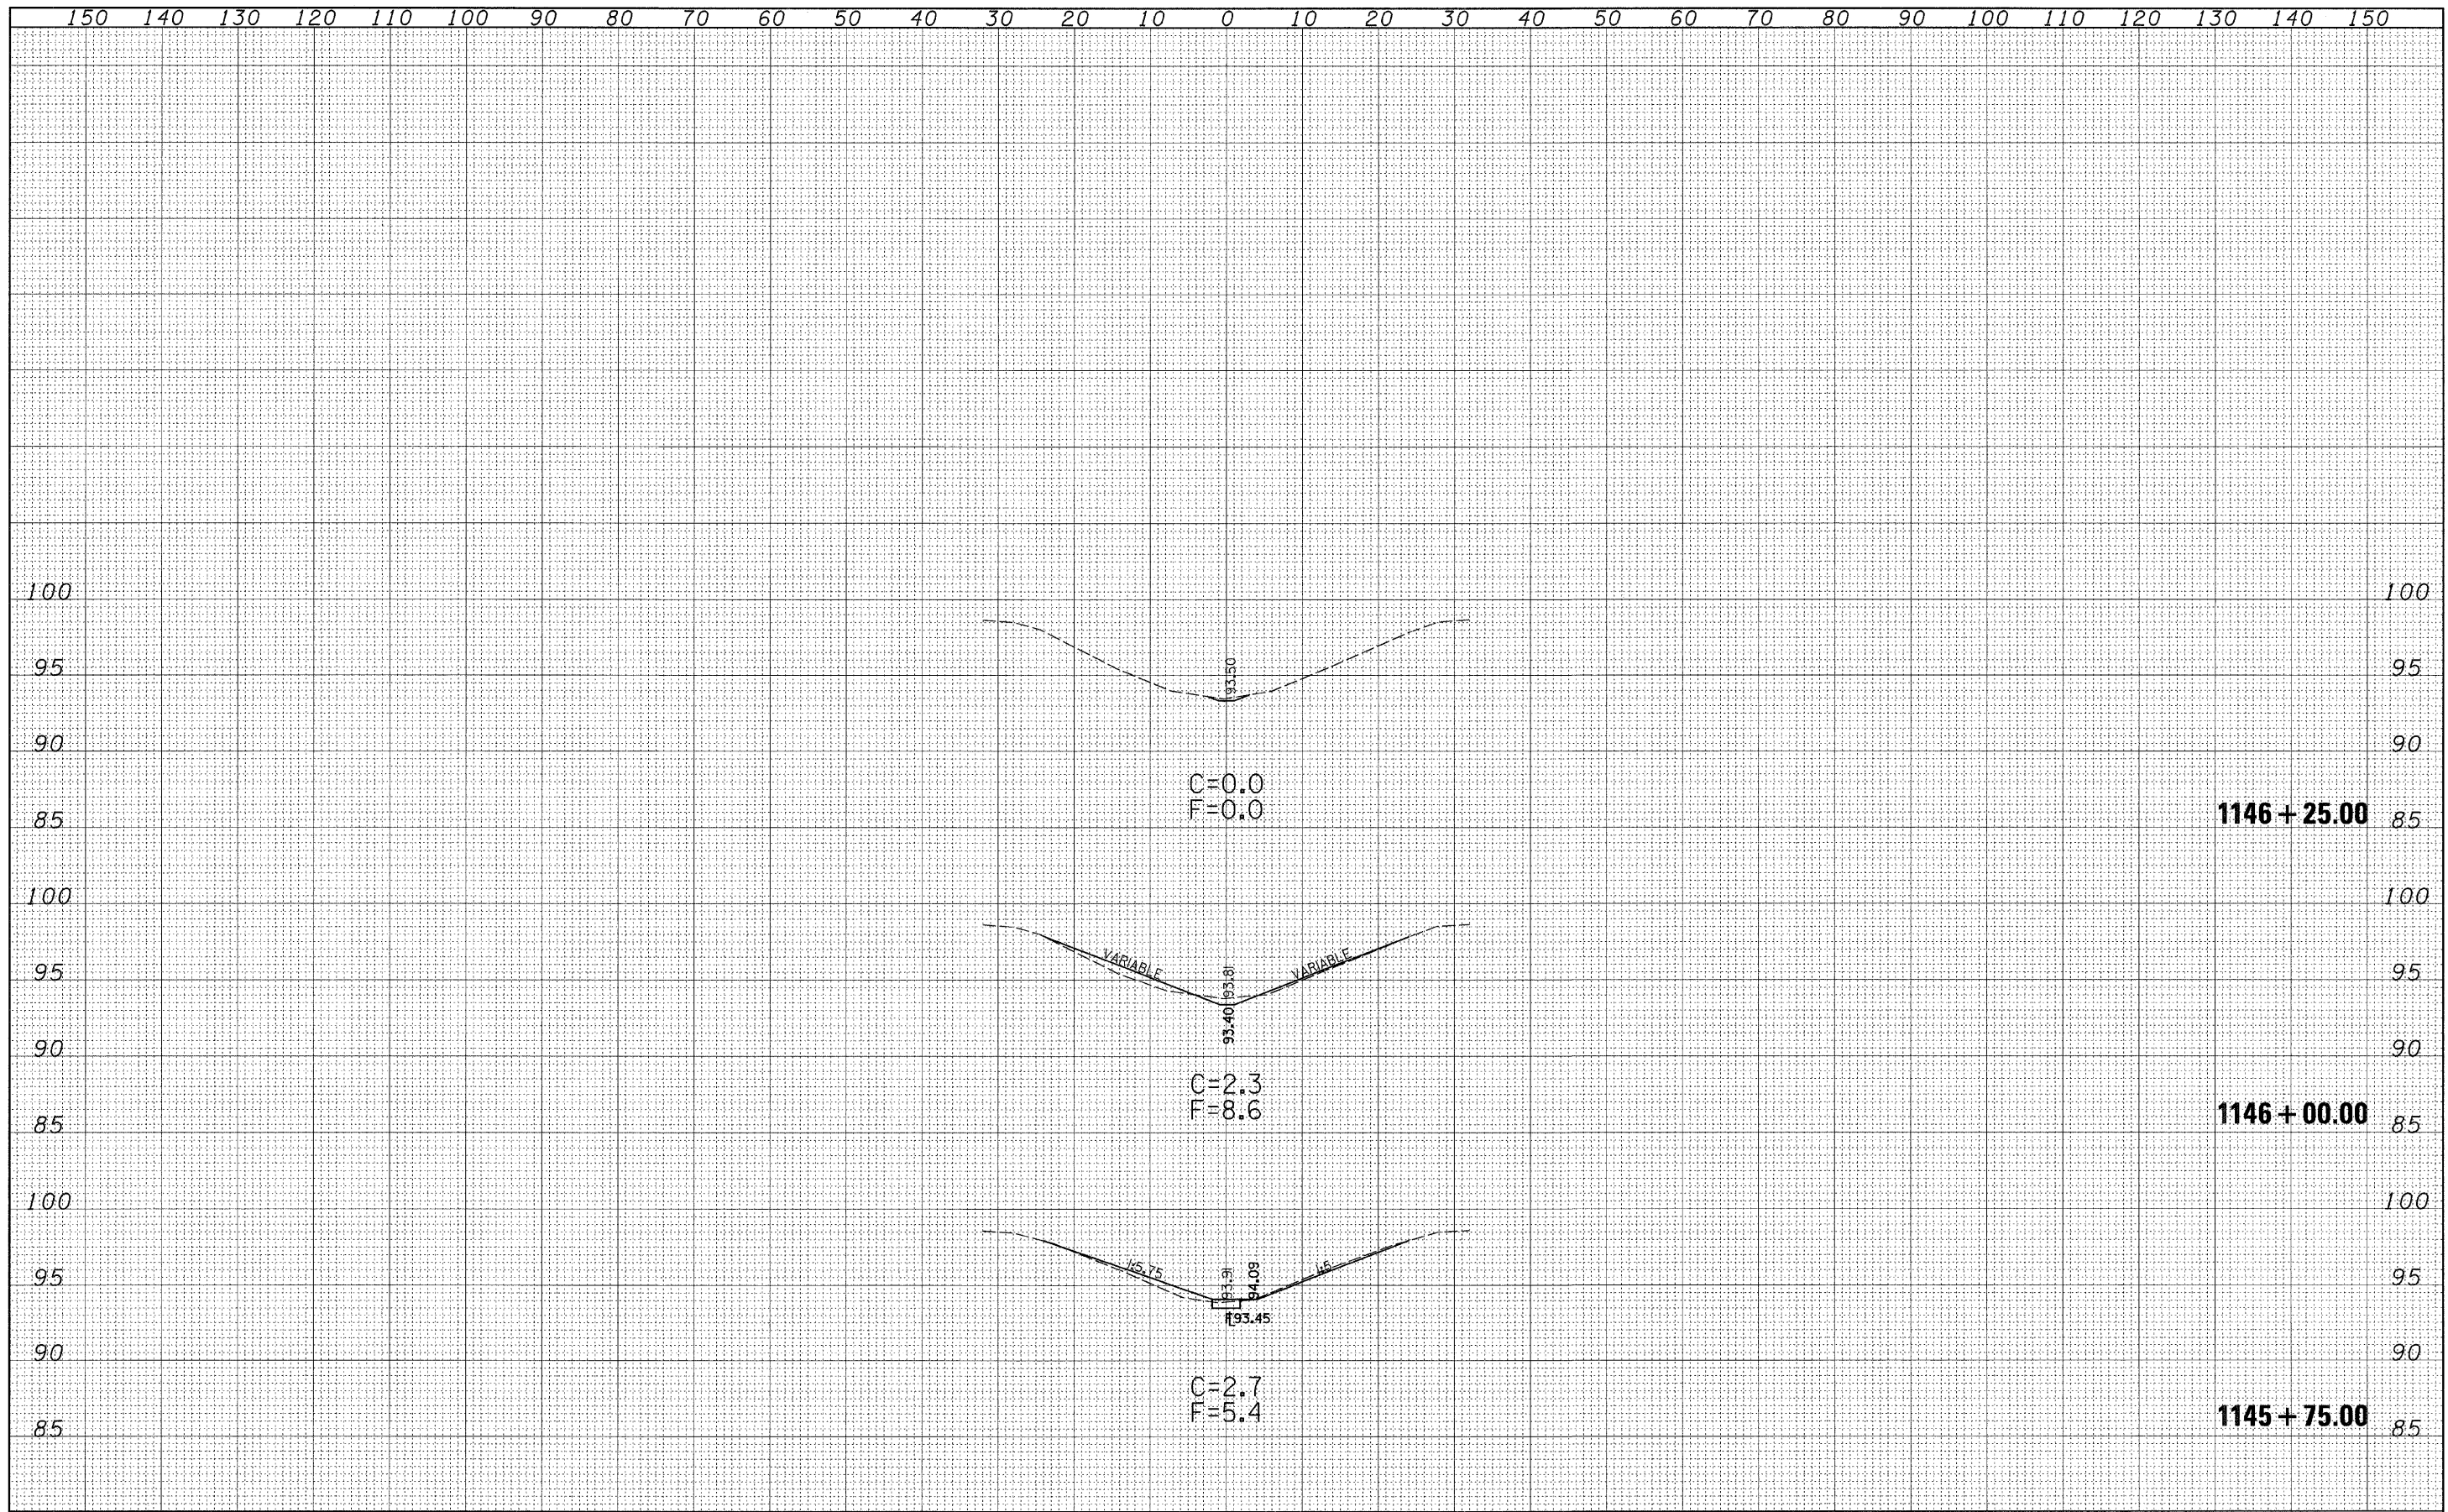

FILE NAME =	USER NAME = davissonjl	DESIGNED - JLD	REVISED -	<b>STATE OF ILLINOIS DEPARTMENT OF TRANSPORTATION</b>	<b>CROSS SECTIONS S.N. 026-0055</b>			F.A.I. RTE. 70	SECTION D7 SAFETY 2009-1	COUNTY FAYETTE	TOTAL SHEETS 100	SHEET NO. 52
ca:\pwork\FMIDOT\DAVISONJL\dms36538\vs0055sheet.74313.dgn		DRAWN - JLD	REVISED -		SCALE: 10:5	SHEET NO. 5 OF 5 SHEETS	STA. 1145+75.00 TO STA. 1146+25.00	FED. ROAD DIST. NO.	ILLINOIS FED. AID PROJECT	CONTRACT NO. 74313		
PLOT SCALE = 10.0000' / IN.		CHECKED -	REVISED -									
PLOT DATE = 1/20/2009		DATE -	REVISED -									