


DATE	
BY	
SURVEYED	
NOTE BOOK	
TEMPLATE	
AREAS CHECKED	
NO.	

DATE	
BY	
SURVEYED	
NOTE BOOK	
TEMPLATE	
AREAS CHECKED	
NO.	

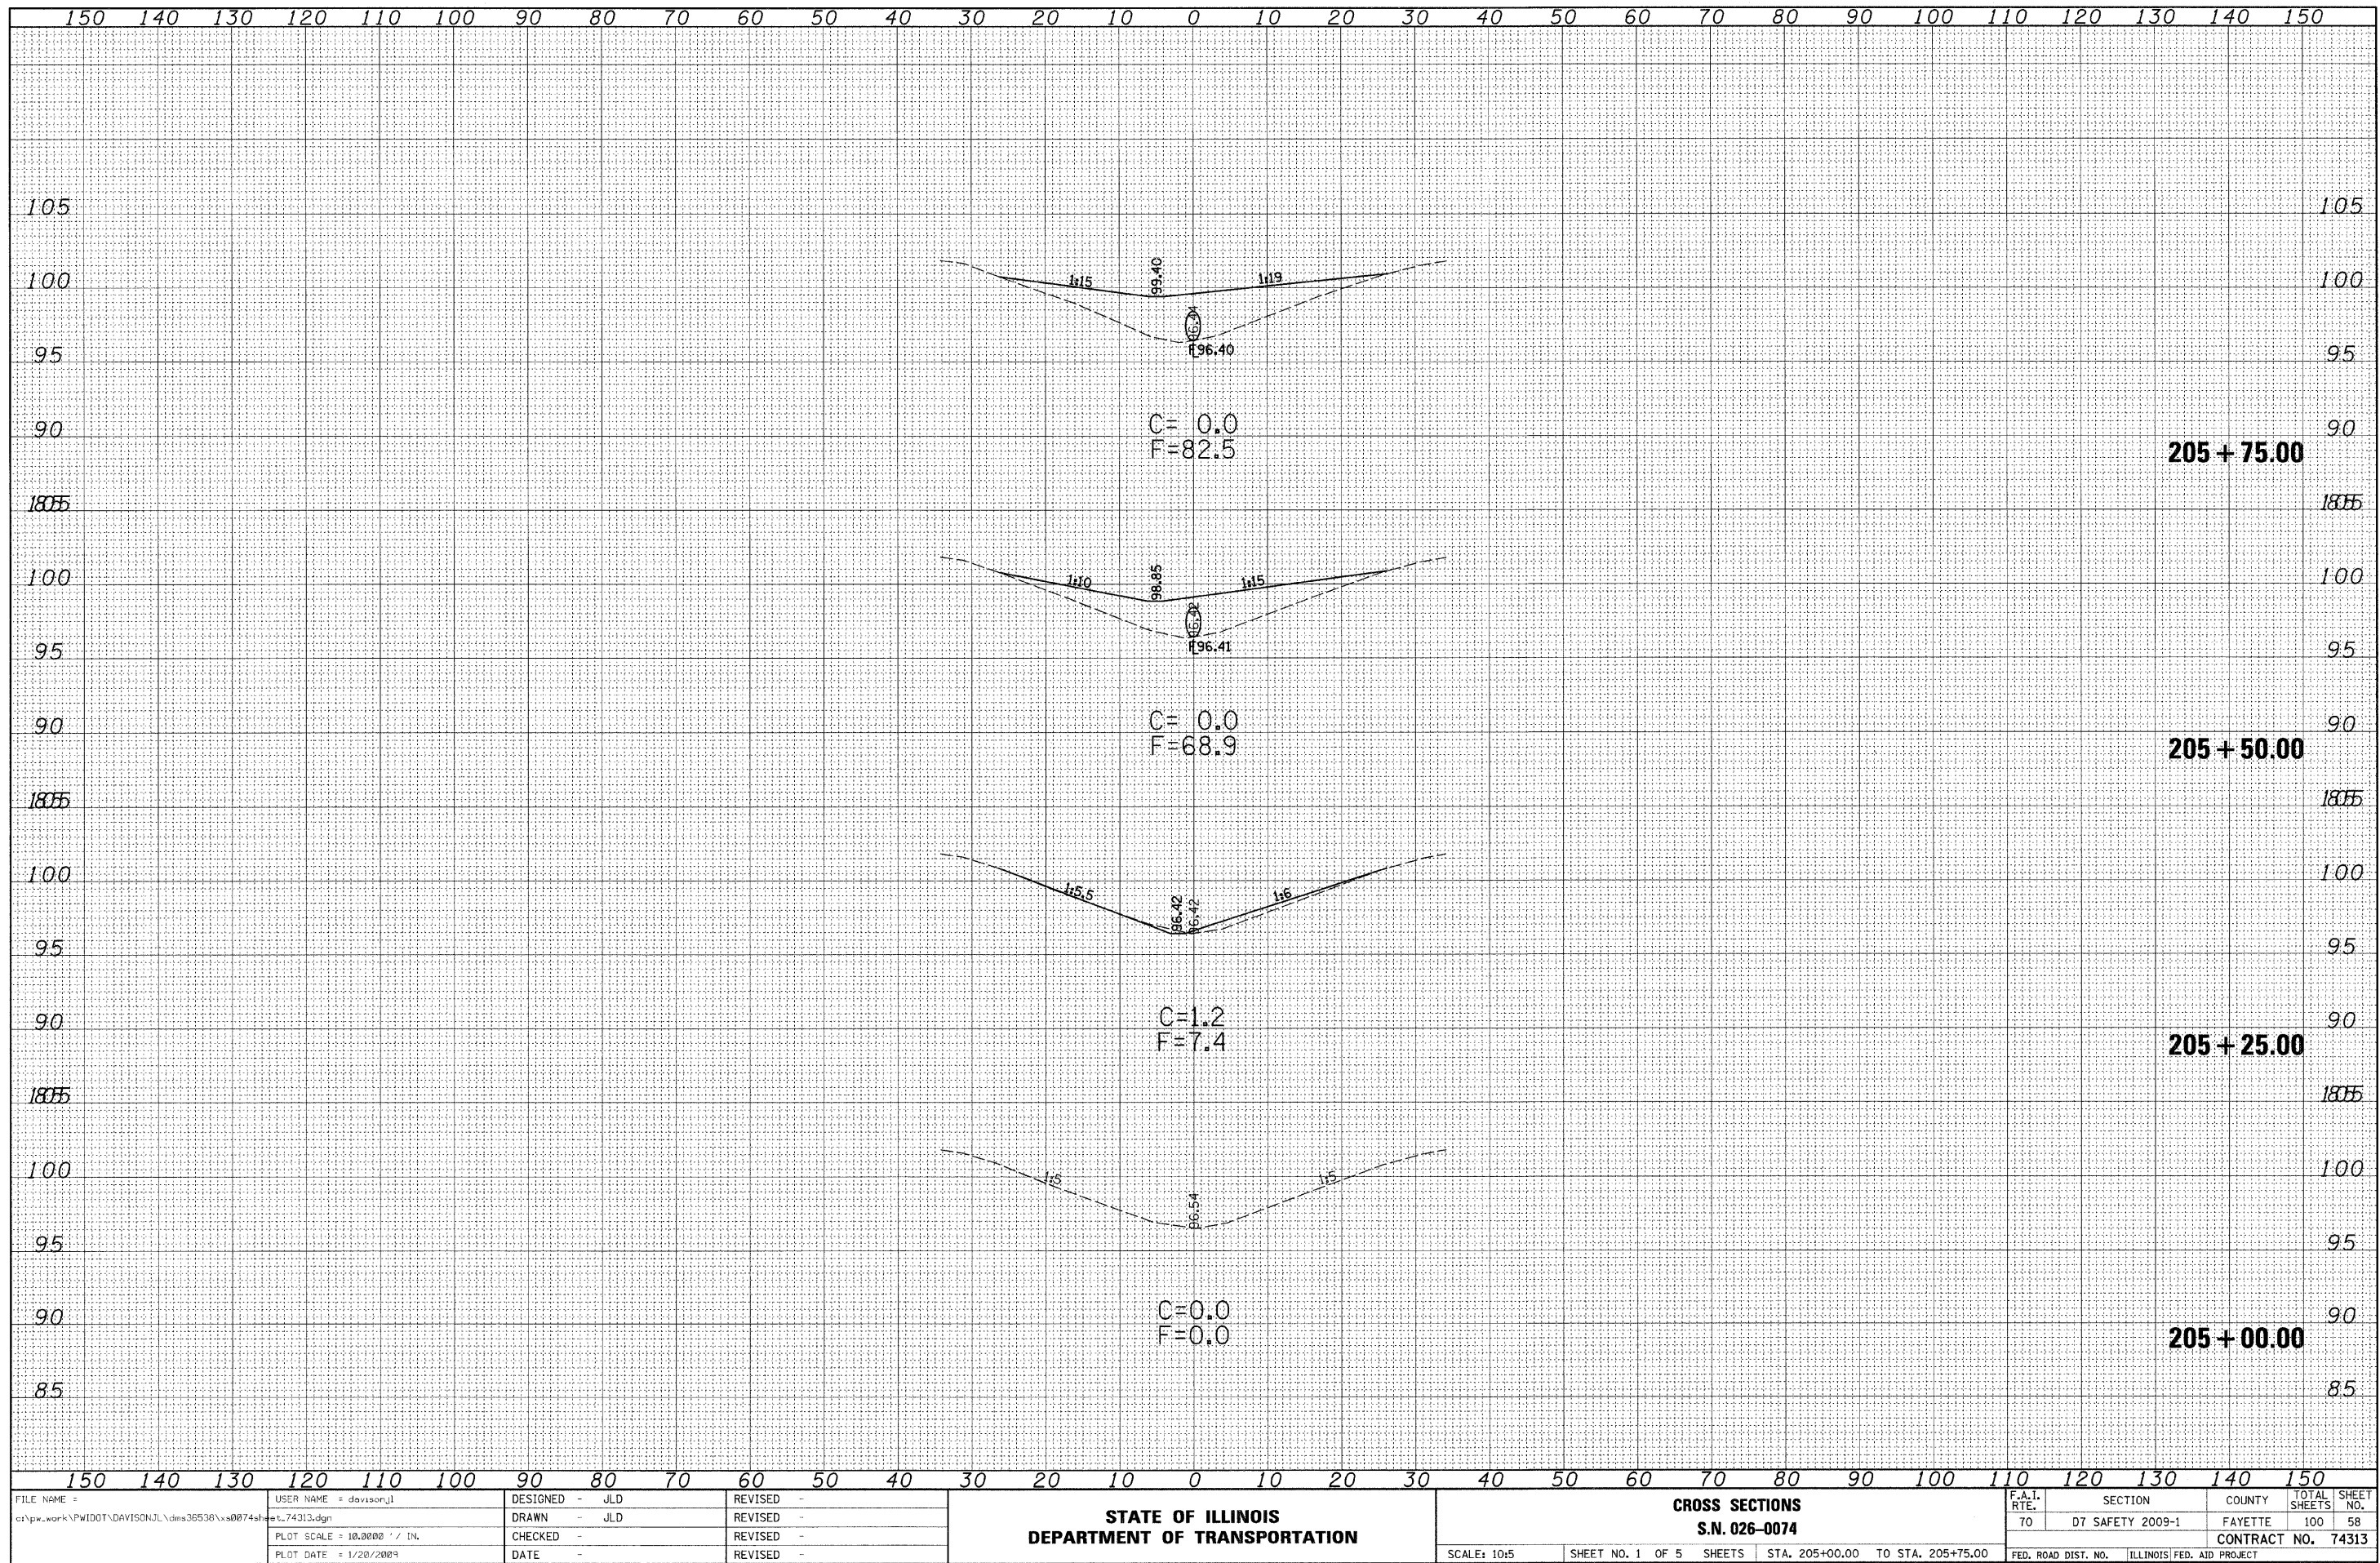

FILE NAME =
 c:\pwork\pwork\DAVISON\JL\dms36538\ss0074shet_74313.dgn

USER NAME = davisorjl
 PLOT SCALE = 10.0000' / IN.
 PLOT DATE = 1/20/2009

DESIGNED - JLD
 DRAWN - JLD
 CHECKED -
 DATE -

REVISED -
 REVISED -
 REVISED -
 REVISED -

**STATE OF ILLINOIS
 DEPARTMENT OF TRANSPORTATION**

**CROSS SECTIONS
 S.N. 026-0074**

SCALE: 10:5 SHEET NO. 1 OF 5 SHEETS STA. 205+00.00 TO STA. 205+75.00

F.A.I. RITE.	SECTION	COUNTY	TOTAL SHEETS	SHEET NO.
70	DT SAFETY 2009-1	FAYETTE	100	58
CONTRACT NO. 74313				
FED. ROAD DIST. NO.		ILLINOIS FED. AID PROJECT		