


FINAL SURVEY	SURVEYED	DATE
NOTE BOOK	TEMP. AT	
	TEMPLATE	
	AREAS CHECKED	
	NO.	

ORIGINAL SURVEY	SURVEYED	DATE
NOTE BOOK	TEMP. AT	
	TEMPLATE	
	AREAS CHECKED	
	NO.	

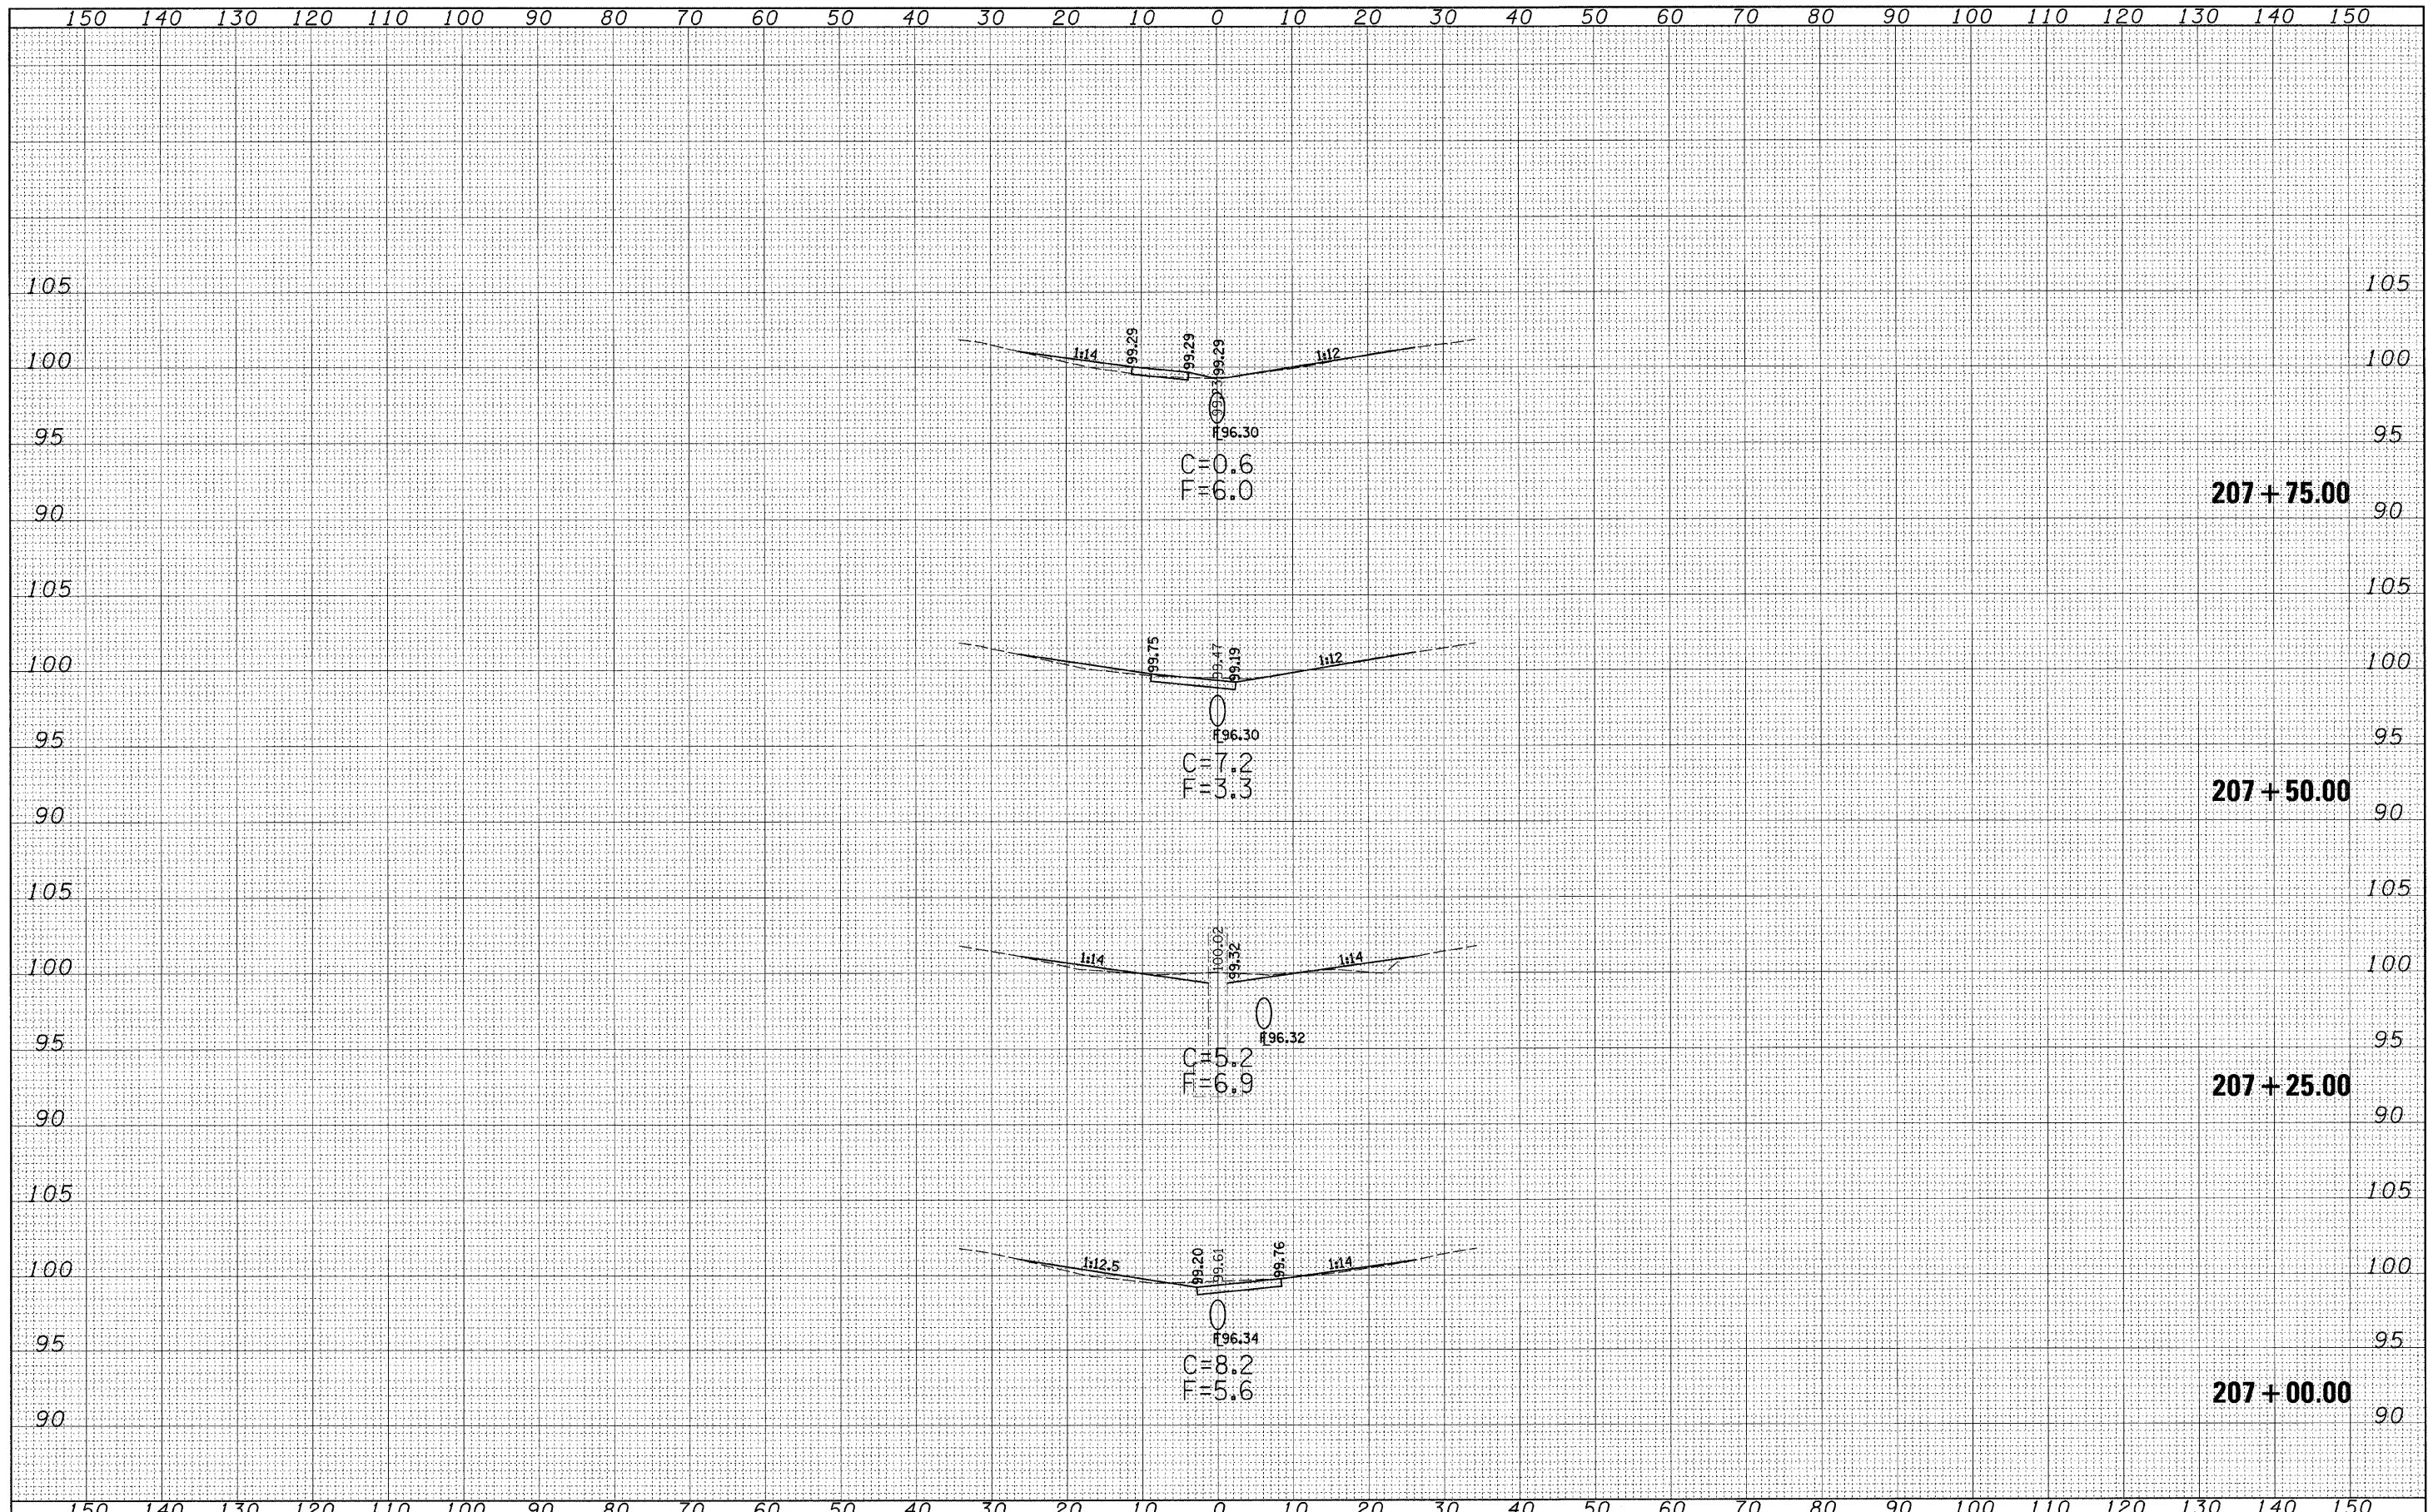

FILE NAME = c:\pwork\pwork\DAVISON\JLD\ms36538\vs0074sheet_74313.dgn
 USER NAME = davisonjl
 DESIGNED - JLD
 DRAWN - JLD
 CHECKED -
 DATE -
 PLOT SCALE = 10.0000' / IN.
 PLOT DATE = 1/20/2009

DESIGNED	-	JLD	REVISED	-
DRAWN	-	JLD	REVISED	-
CHECKED	-		REVISED	-
DATE	-		REVISED	-

**STATE OF ILLINOIS
DEPARTMENT OF TRANSPORTATION**

**CROSS SECTIONS
S.N. 026-0074**

SCALE: 10:5 SHEET NO. 3 OF 5 SHEETS STA. 207+00.00 TO STA. 207+75.00

F.A.I. RTE.	SECTION	COUNTY	TOTAL SHEETS	SHEET NO.
70	DT SAFETY 2009-1	FAYETTE	100	60
CONTRACT NO. 74313				
FED. ROAD DIST. NO.		ILLINOIS FED. AID PROJECT		