


DATE	
BY	
SURVEYED	
TEMPLATE	
NOTE BOOK	
AREAS CHECKED	
NO.	

DATE	
BY	
SURVEYED	
TEMPLATE	
NOTE BOOK	
AREAS CHECKED	
NO.	

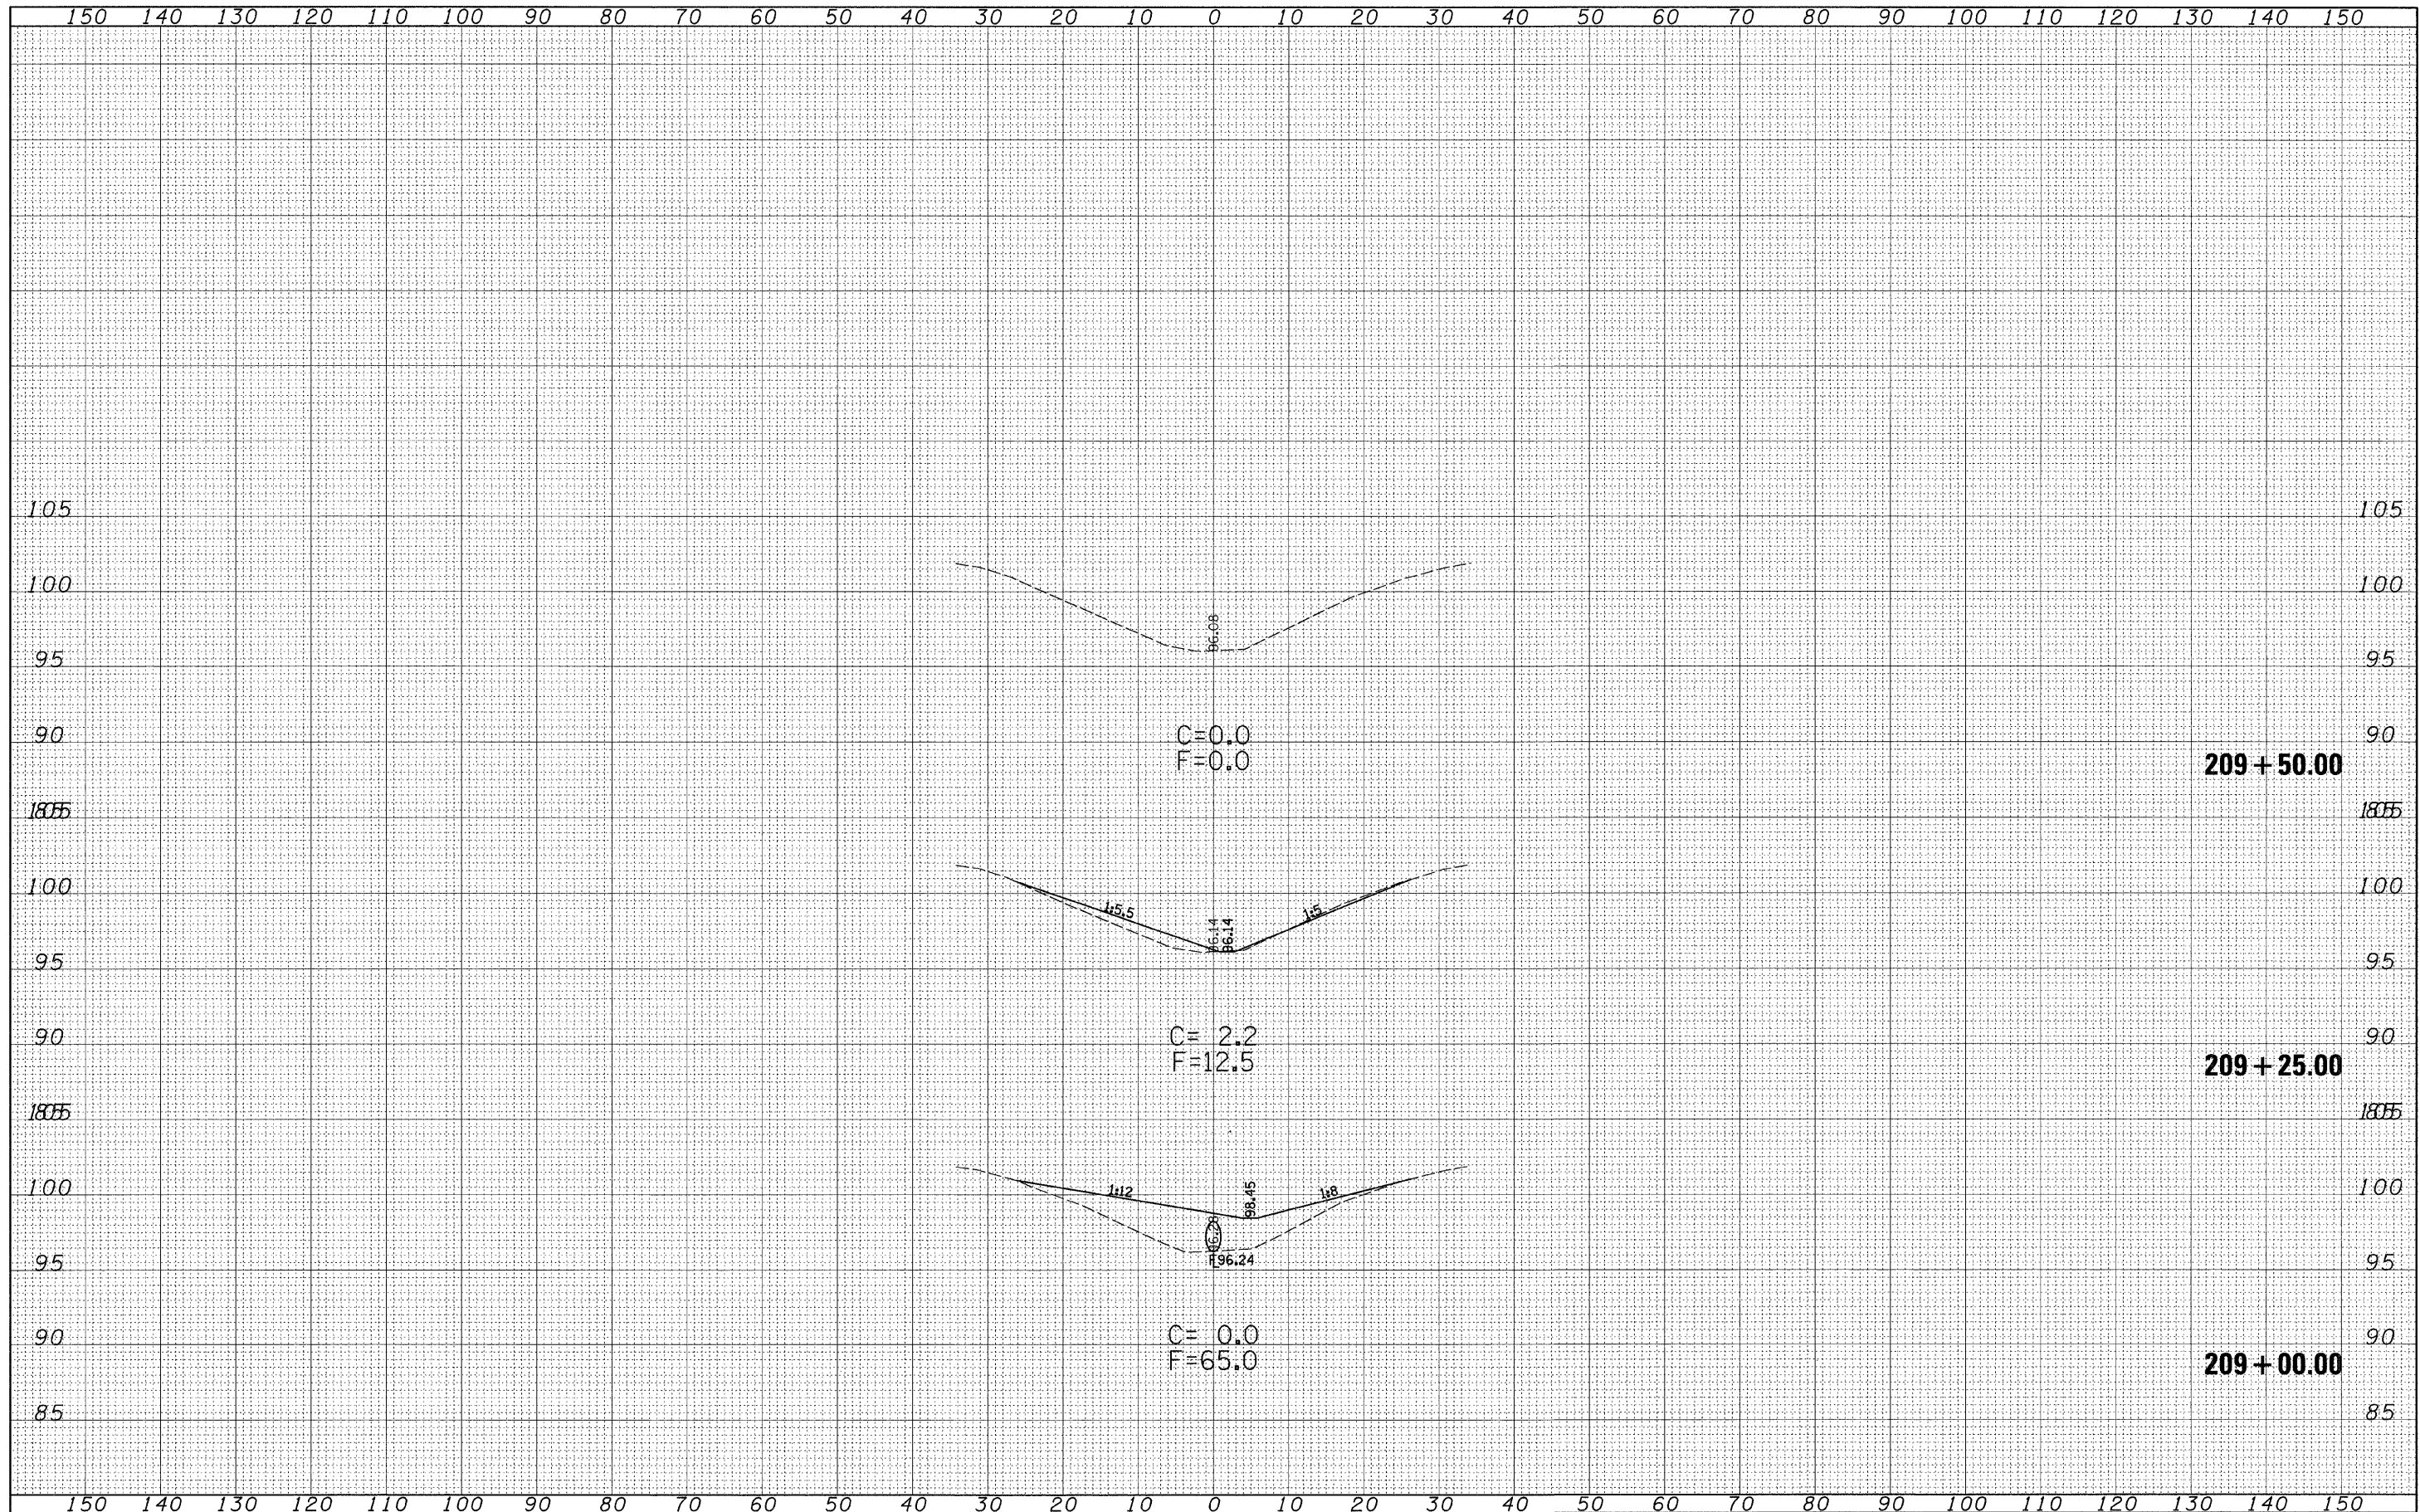

FILE NAME =	USER NAME = davisonjl	DESIGNED - JLD	REVISED -	STATE OF ILLINOIS DEPARTMENT OF TRANSPORTATION	CROSS SECTIONS S.N. 026-0074			F.A.I. R.T.E.	SECTION	COUNTY	TOTAL SHEETS	SHEET NO.
cs:\p_wor_k\FWIDOT\DAVISONJL\dms36538\ss0074sheet_74313.dgn		DRAWN - JLD	REVISED -		SCALE: 10:5	SHEET NO. 5 OF 5 SHEETS	STA. 209+00.00 TO STA. 209+50.00	70	D7 SAFETY 2009-1	FAYETTE	100	62
PLOT SCALE = 10.0000' / IN.		CHECKED -	REVISED -					CONTRACT NO. 74313				
PLOT DATE = 1/20/2009		DATE -	REVISED -		FED. ROAD DIST. NO. ILLINOIS FED. AID PROJECT							