


|               |  |
|---------------|--|
| DATE          |  |
| BY            |  |
| SURVEYED      |  |
| TEMPLATE      |  |
| AREAS CHECKED |  |
| FINAL SURVEY  |  |
| NOTE BOOK     |  |
| NO.           |  |

|                 |  |
|-----------------|--|
| DATE            |  |
| BY              |  |
| SURVEYED        |  |
| TEMPLATE        |  |
| AREAS CHECKED   |  |
| ORIGINAL SURVEY |  |
| NOTE BOOK       |  |
| NO.             |  |

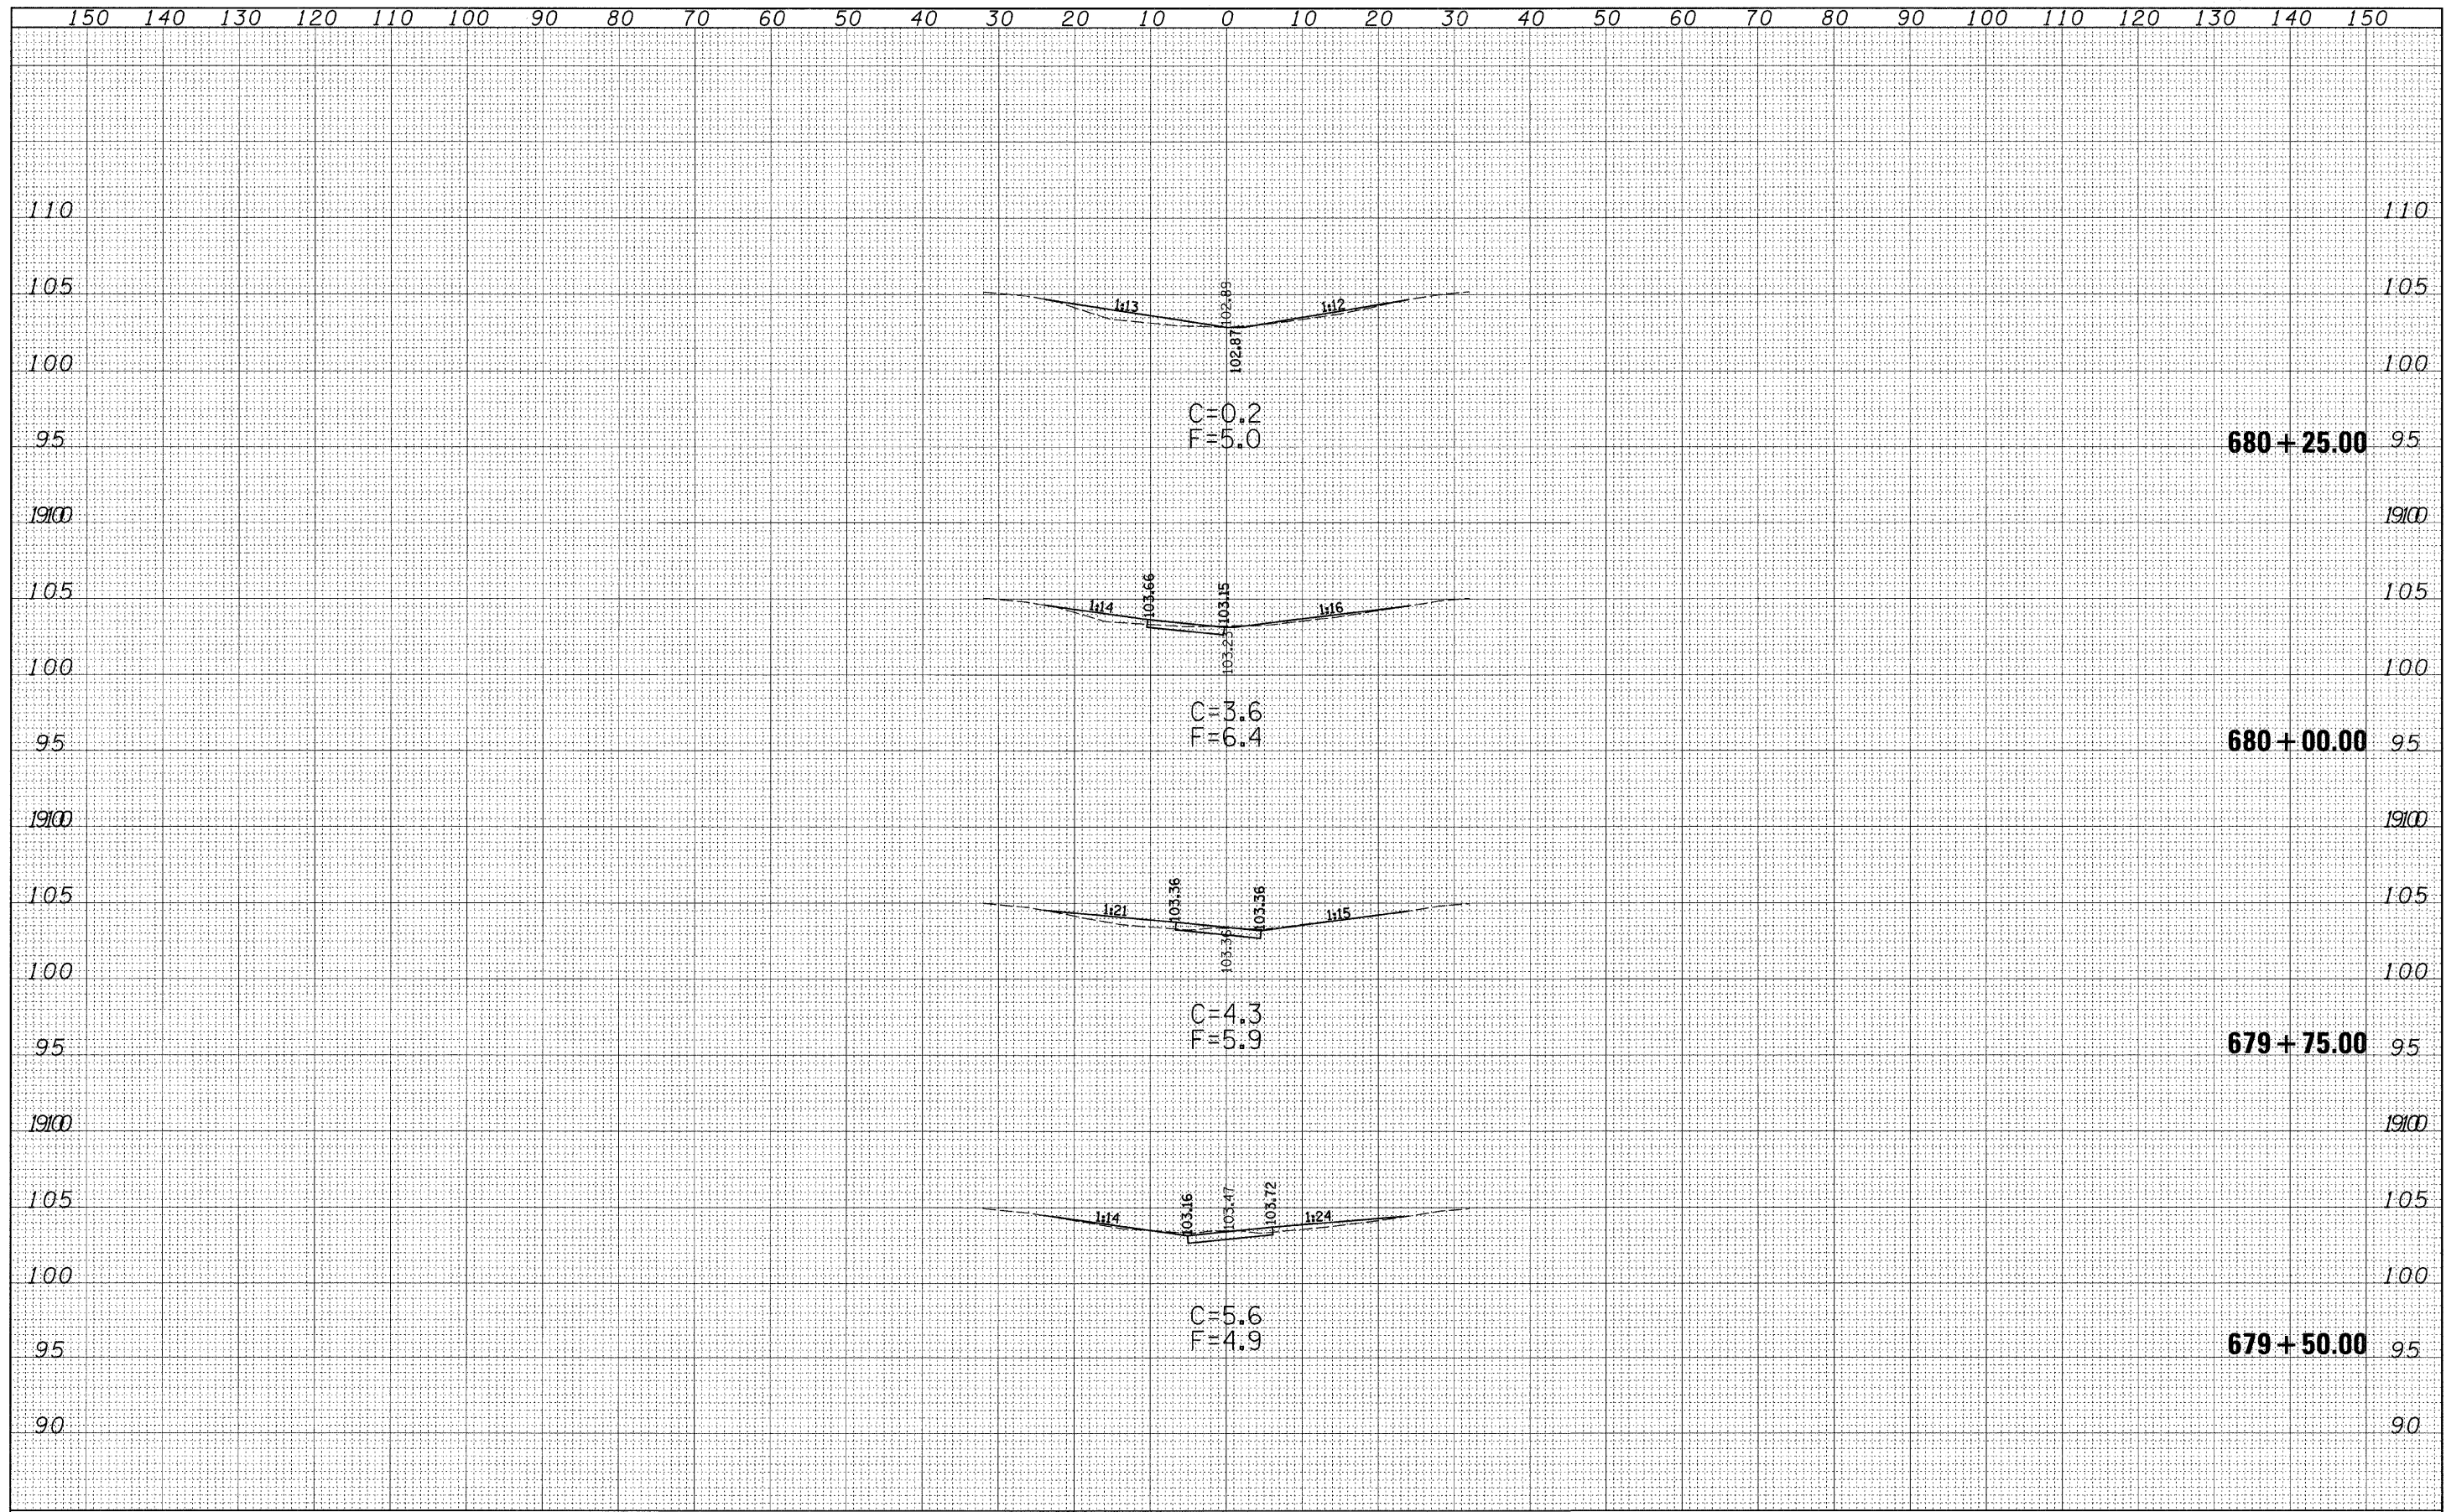

|                    |                             |                |           |   |   |                         |                                  |                     |                             |                   |                     |                 |
|--------------------|-----------------------------|----------------|-----------|---|---|-------------------------|----------------------------------|---------------------|-----------------------------|-------------------|---------------------|-----------------|
| FILE NAME =        | USER NAME = davisonjl       | DESIGNED - JLD | REVISED - | <b>STATE OF ILLINOIS<br/>DEPARTMENT OF TRANSPORTATION</b> | <b>CROSS SECTIONS<br/>S.N. 026-0075</b> |                         |                                  | F.A.I. RTE.<br>70   | SECTION<br>D7 SAFETY 2009-1 | COUNTY<br>FAYETTE | TOTAL SHEETS<br>100 | SHEET NO.<br>65 |
| CONTRACT NO. 74313 | PLOT SCALE = 10.0000' / IN. | DRAWN - JLD    | REVISED - |   | SCALE: 10:5                             | SHEET NO. 3 OF 5 SHEETS | STA. 679+50.00 TO STA. 680+25.00 | FED. ROAD DIST. NO. | ILLINOIS FED. AID PROJECT   |                   |                     |                 |
|                    | PLOT DATE = 1/20/2009       | CHECKED -      | REVISED - |   |   |                         |                                  |                     |                             |                   |                     |                 |
|                    |                             | DATE -         | REVISED - |   |   |                         |                                  |                     |                             |                   |                     |                 |