


DATE	
BY	
SURVEYED	
TEMPLATE	
AREAS CHECKED	
FINAL SURVEY	
NOTE BOOK	
NO.	

DATE	
BY	
SURVEYED	
TEMPLATE	
AREAS CHECKED	
ORIGINAL SURVEY	
NOTE BOOK	
NO.	

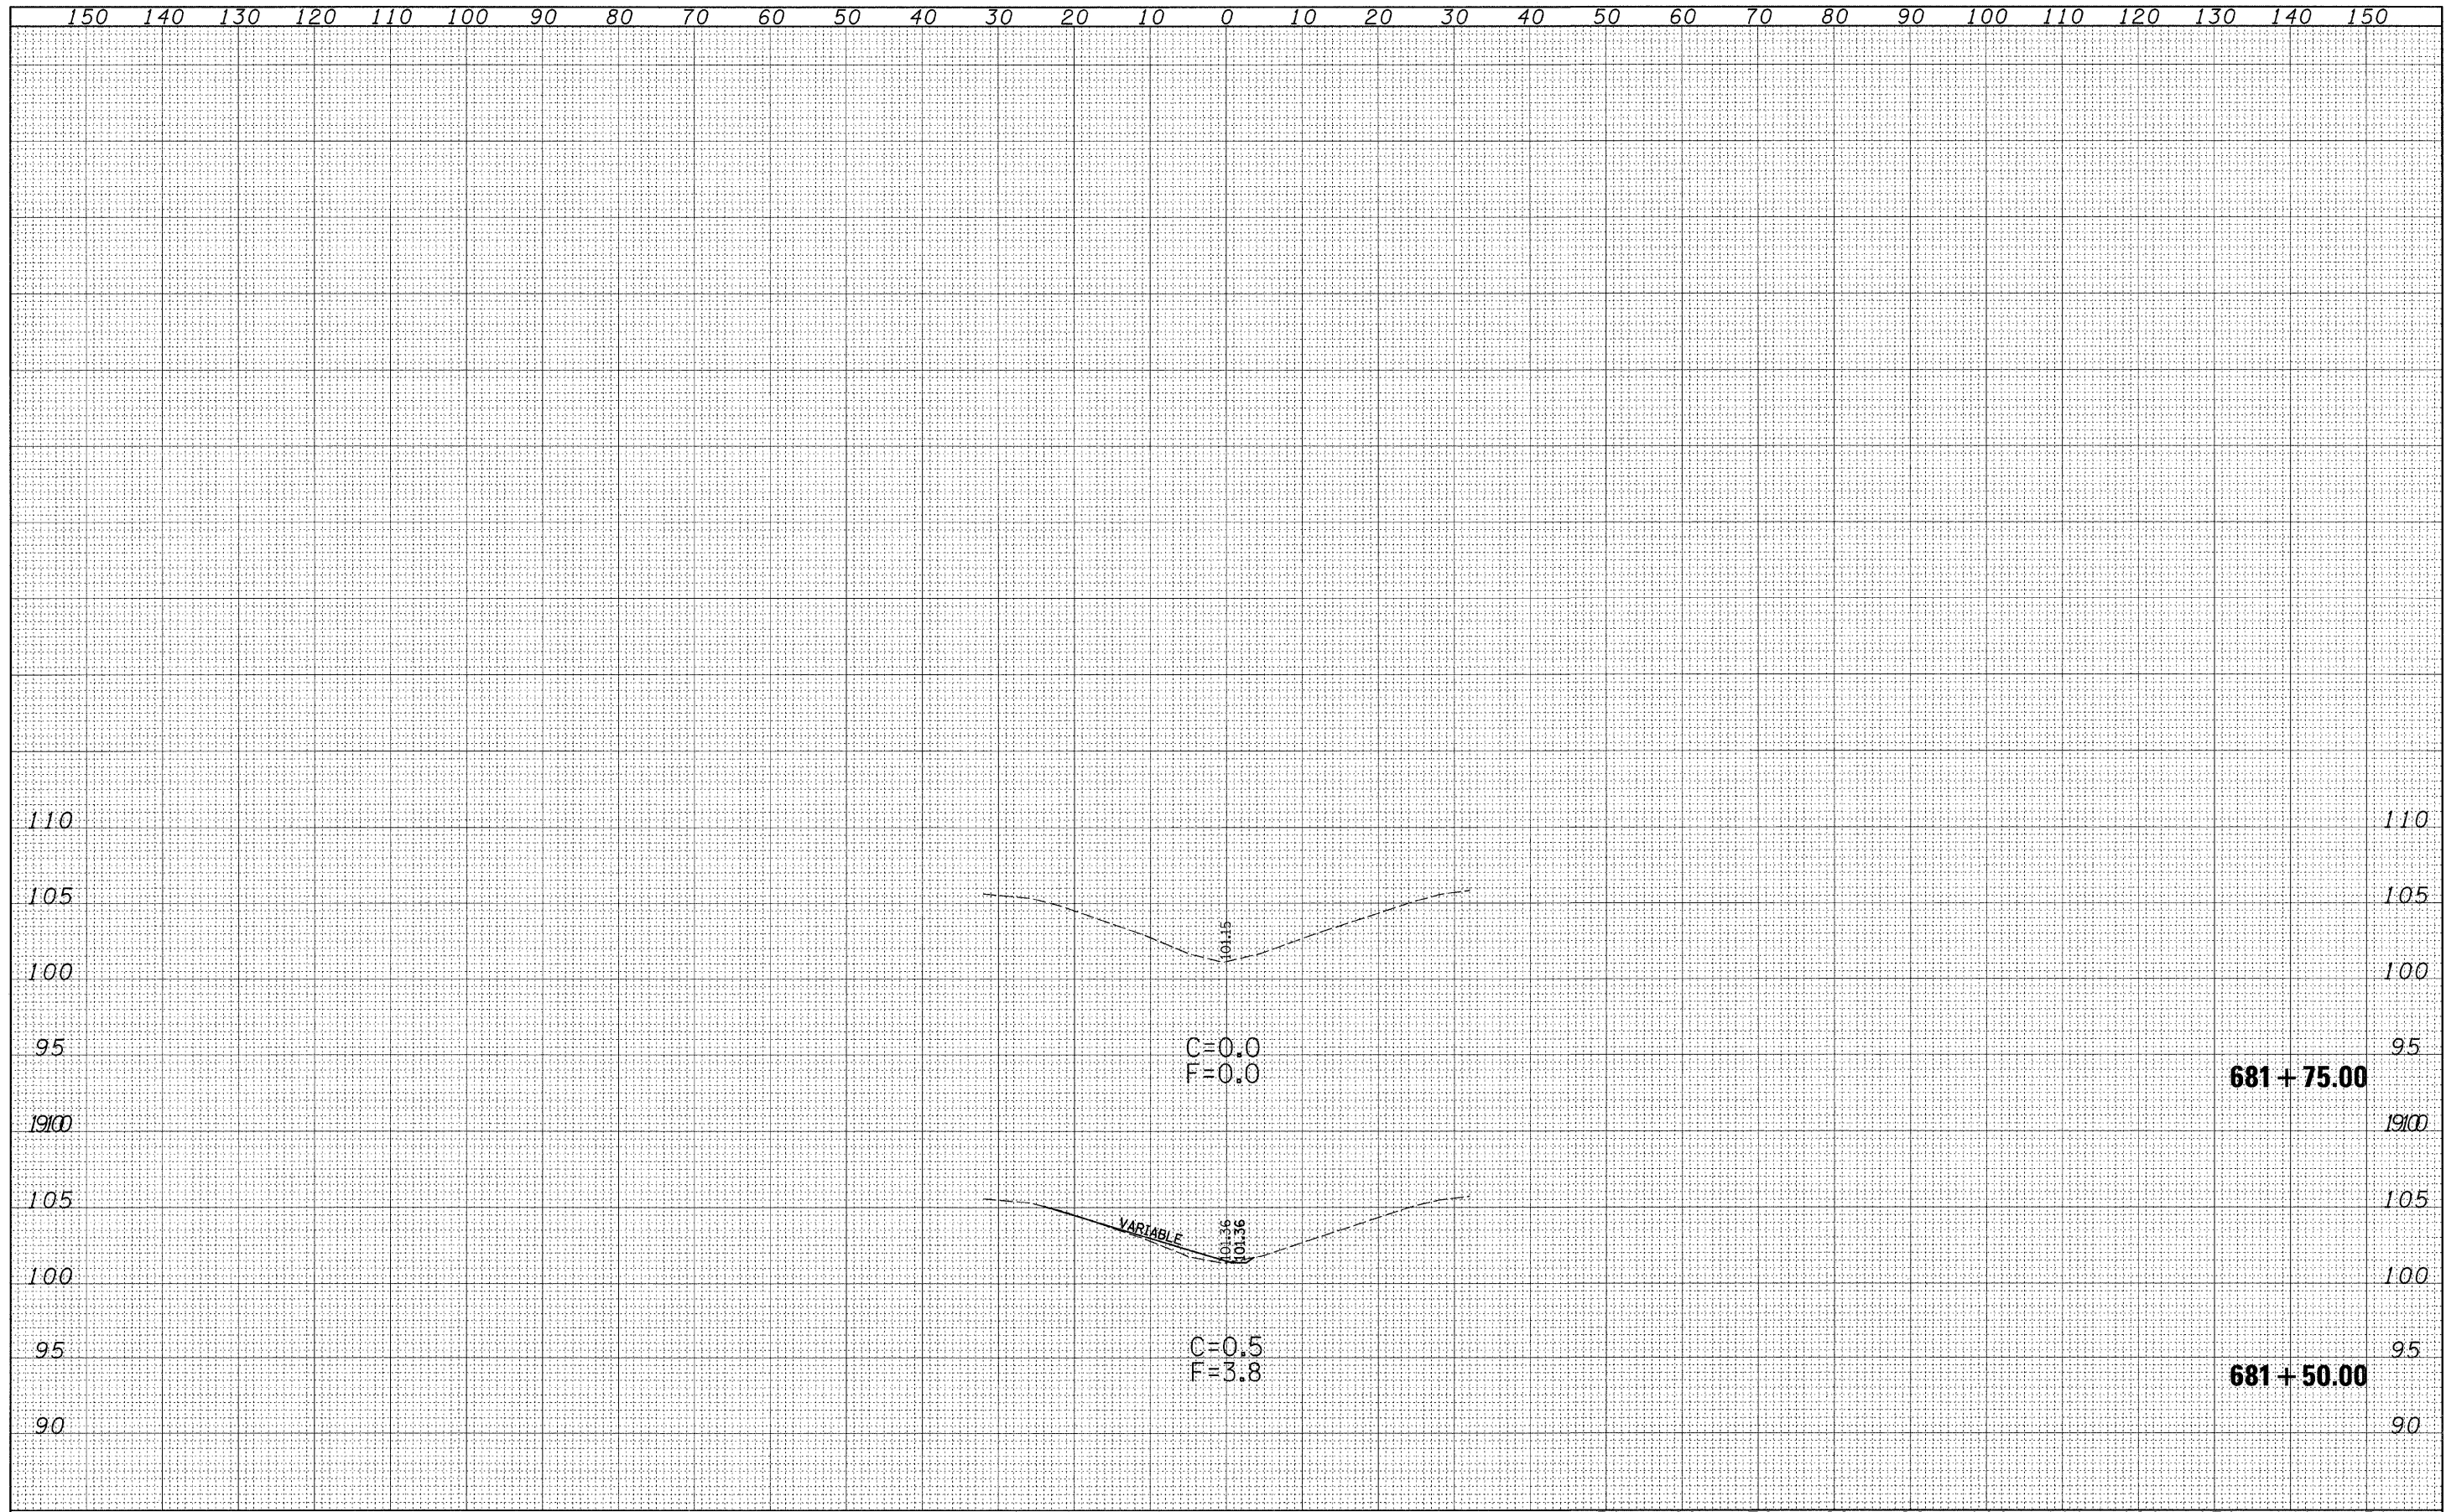

FILE NAME =	USER NAME = davisnj	DESIGNED - JLD	REVISED -	STATE OF ILLINOIS DEPARTMENT OF TRANSPORTATION	CROSS SECTIONS S.N. 026-0075	F.A.I. RTE.	SECTION	COUNTY	TOTAL SHEETS	SHEET NO.
c:\pwwork\FWIDOT\DAVISONJL\dms36530\1s075sheet_74313.dgn	DRAWN - JLD	REVISED -	70			D7 SAFETY 2009-1	FAYETTE	100	67	
PLOT SCALE = 10.0000' / IN.	CHECKED -	REVISED -	CONTRACT NO. 74313							
PLOT DATE = 1/20/2009	DATE -	REVISED -	SCALE: 10:5 SHEET NO. 5 OF 5 SHEETS STA. 681+50.00 TO STA. 681+75.00							
						FED. ROAD DIST. NO.		ILLINOIS FED. AID PROJECT		