


DATE	
BY	
SURVEYED	
REVISIONS	
TEMPLATE	
NOTE BOOK	
AREAS CHECKED	
NO.	

DATE	
BY	
SURVEYED	
REVISIONS	
TEMPLATE	
NOTE BOOK	
AREAS CHECKED	
NO.	

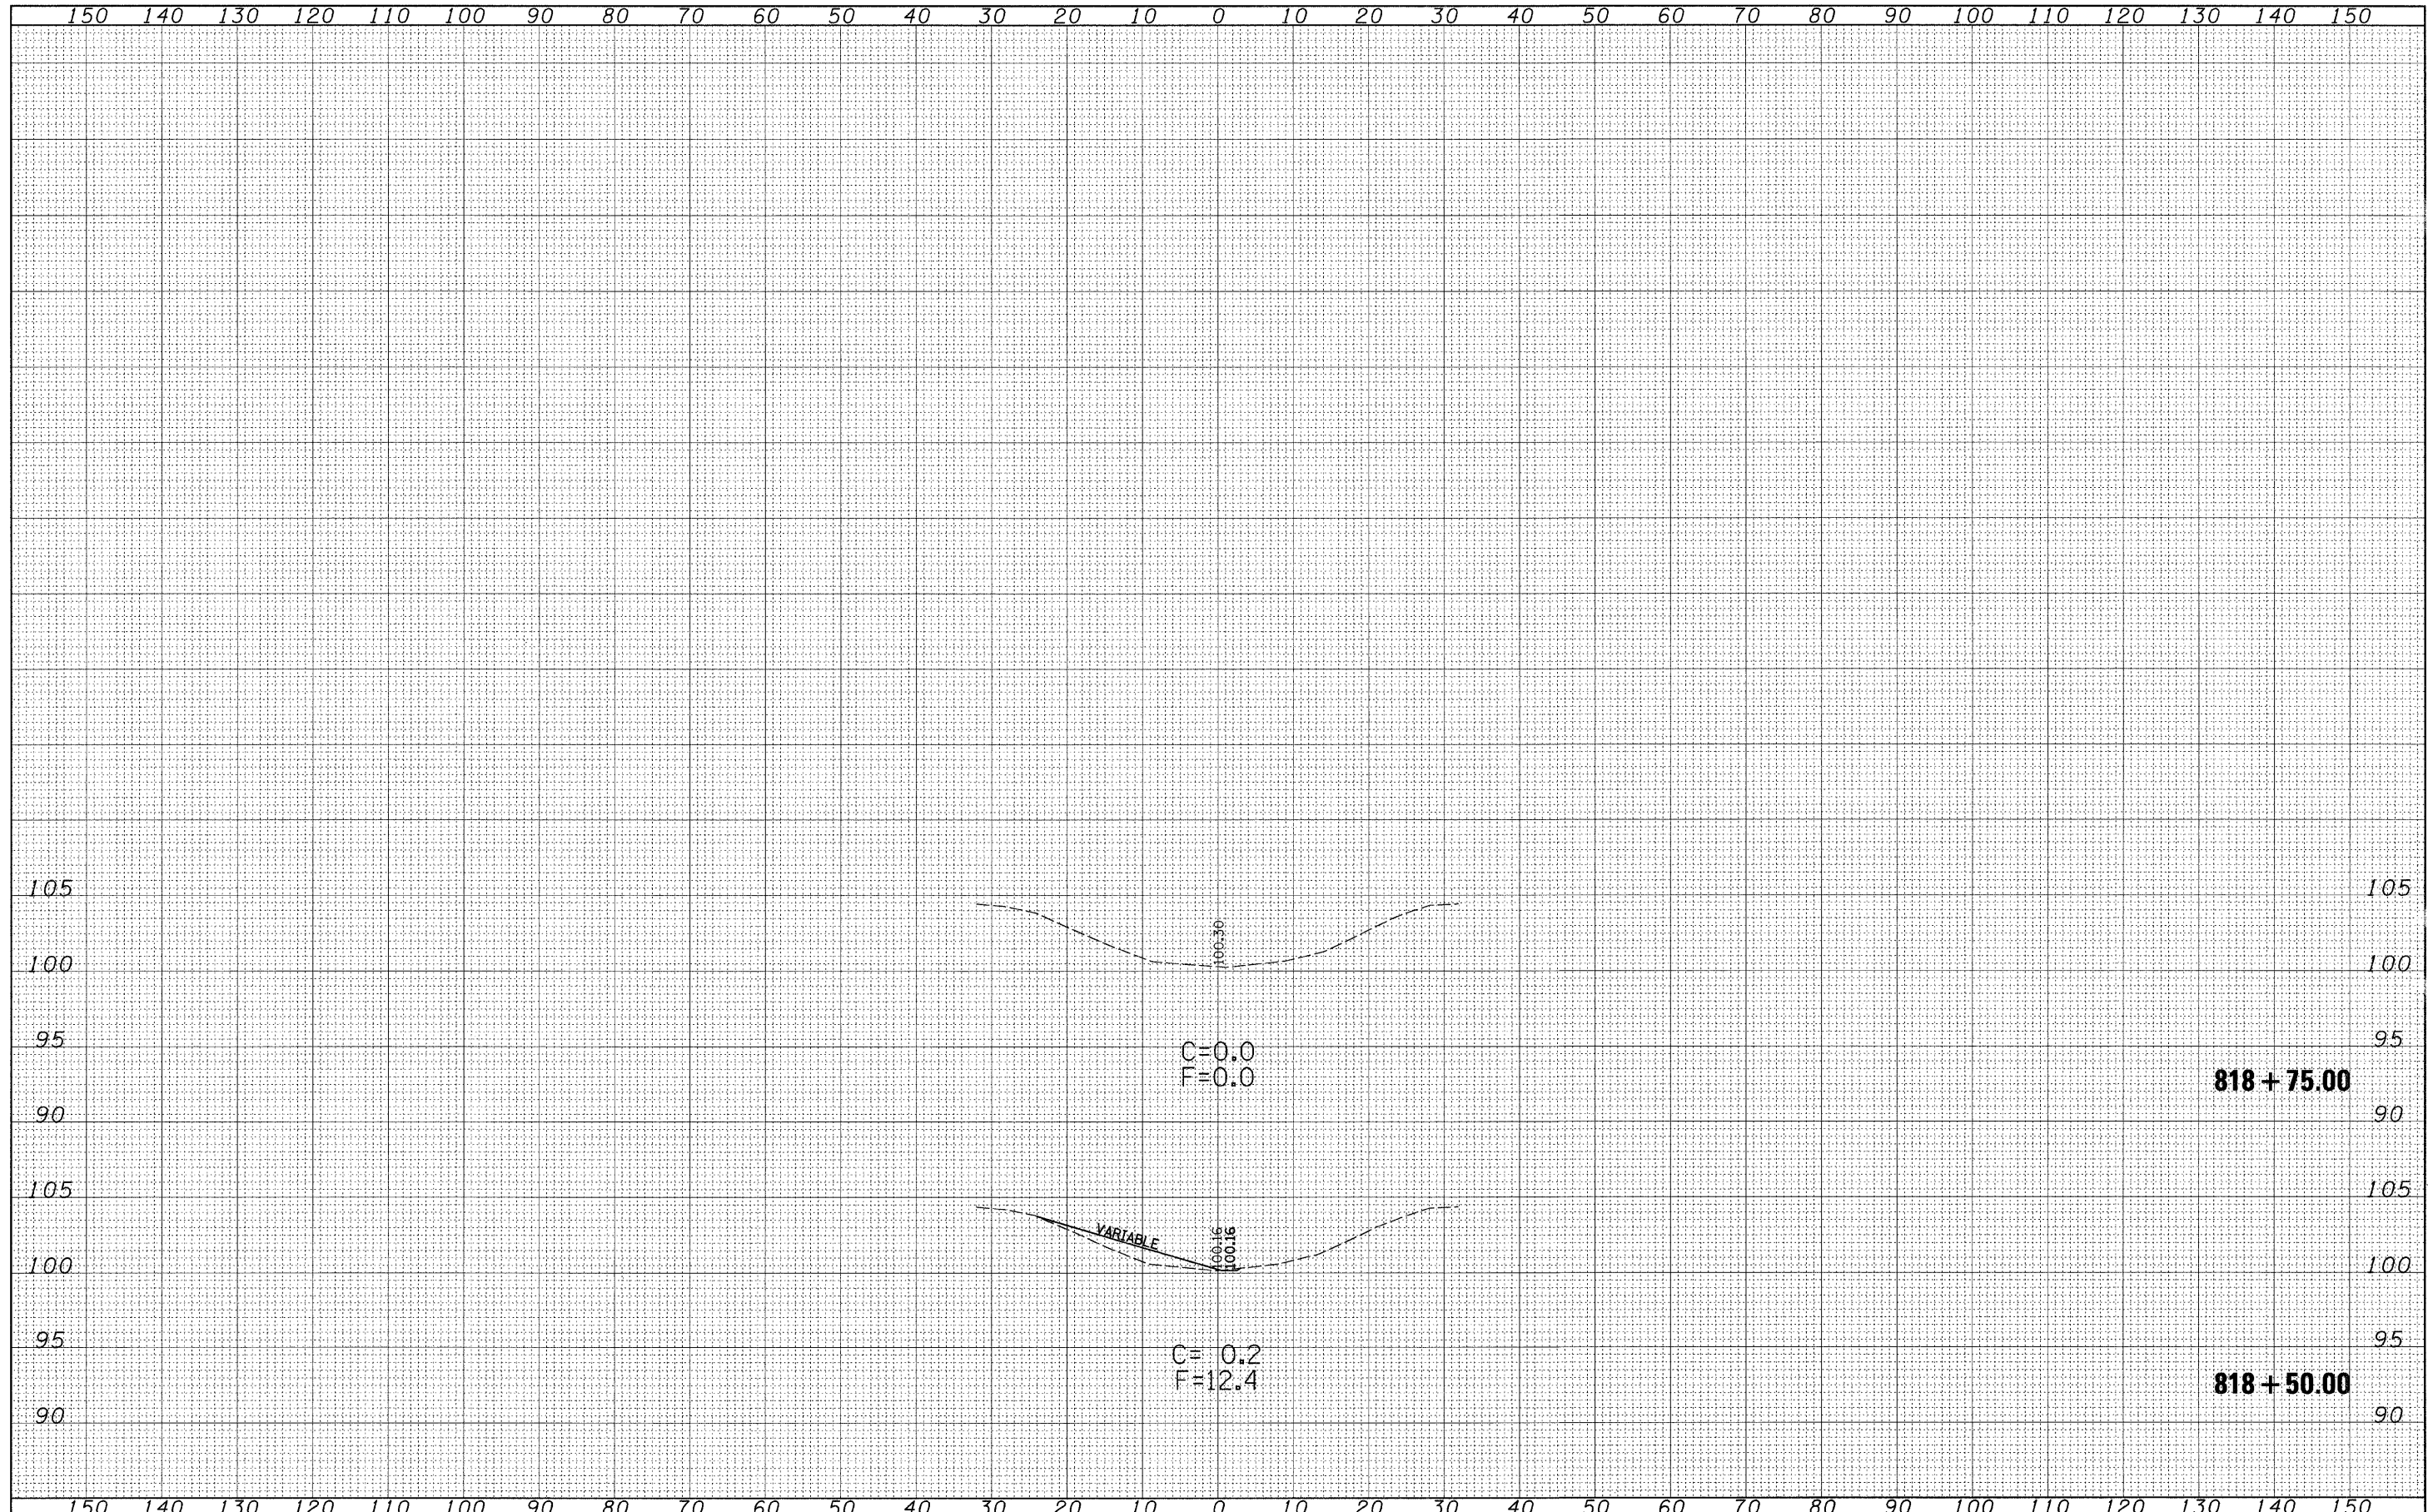

FILE NAME =	USER NAME = davisorjl	DESIGNED - JLD	REVISED -	STATE OF ILLINOIS DEPARTMENT OF TRANSPORTATION	CROSS SECTIONS S.N. 026-0076	F.A.I. RTE.	SECTION	COUNTY	TOTAL SHEETS	SHEET NO.	
cs:\pwork\p\100T\DAVISONJL\dms36538\ss0076sheet_74313.dgn	PLOT SCALE = 10.0000' / IN.	DRAWN - JLD	REVISED -			70	D7 SAFETY 2009-1	FAYETTE	100	72	
PLOT DATE = 1/20/2009	DATE -	CHECKED -	REVISED -			CONTRACT NO. 74313					
						SCALE: 10:5 SHEET NO. 5 OF 5 SHEETS STA. 818+50.00 TO STA. 818+75.00 FED. ROAD DIST. NO. ILLINOIS FED. AID PROJECT					