


FINAL SURVEY	SURVEYED	BY	DATE
NOTE BOOK NO.	PLOTTED		
	TEMPLATE		
	AREAS CHECKED		

ORIGINAL SURVEY	SURVEYED	BY	DATE
NOTE BOOK NO.	PLOTTED		
	TEMPLATE		
	AREAS CHECKED		

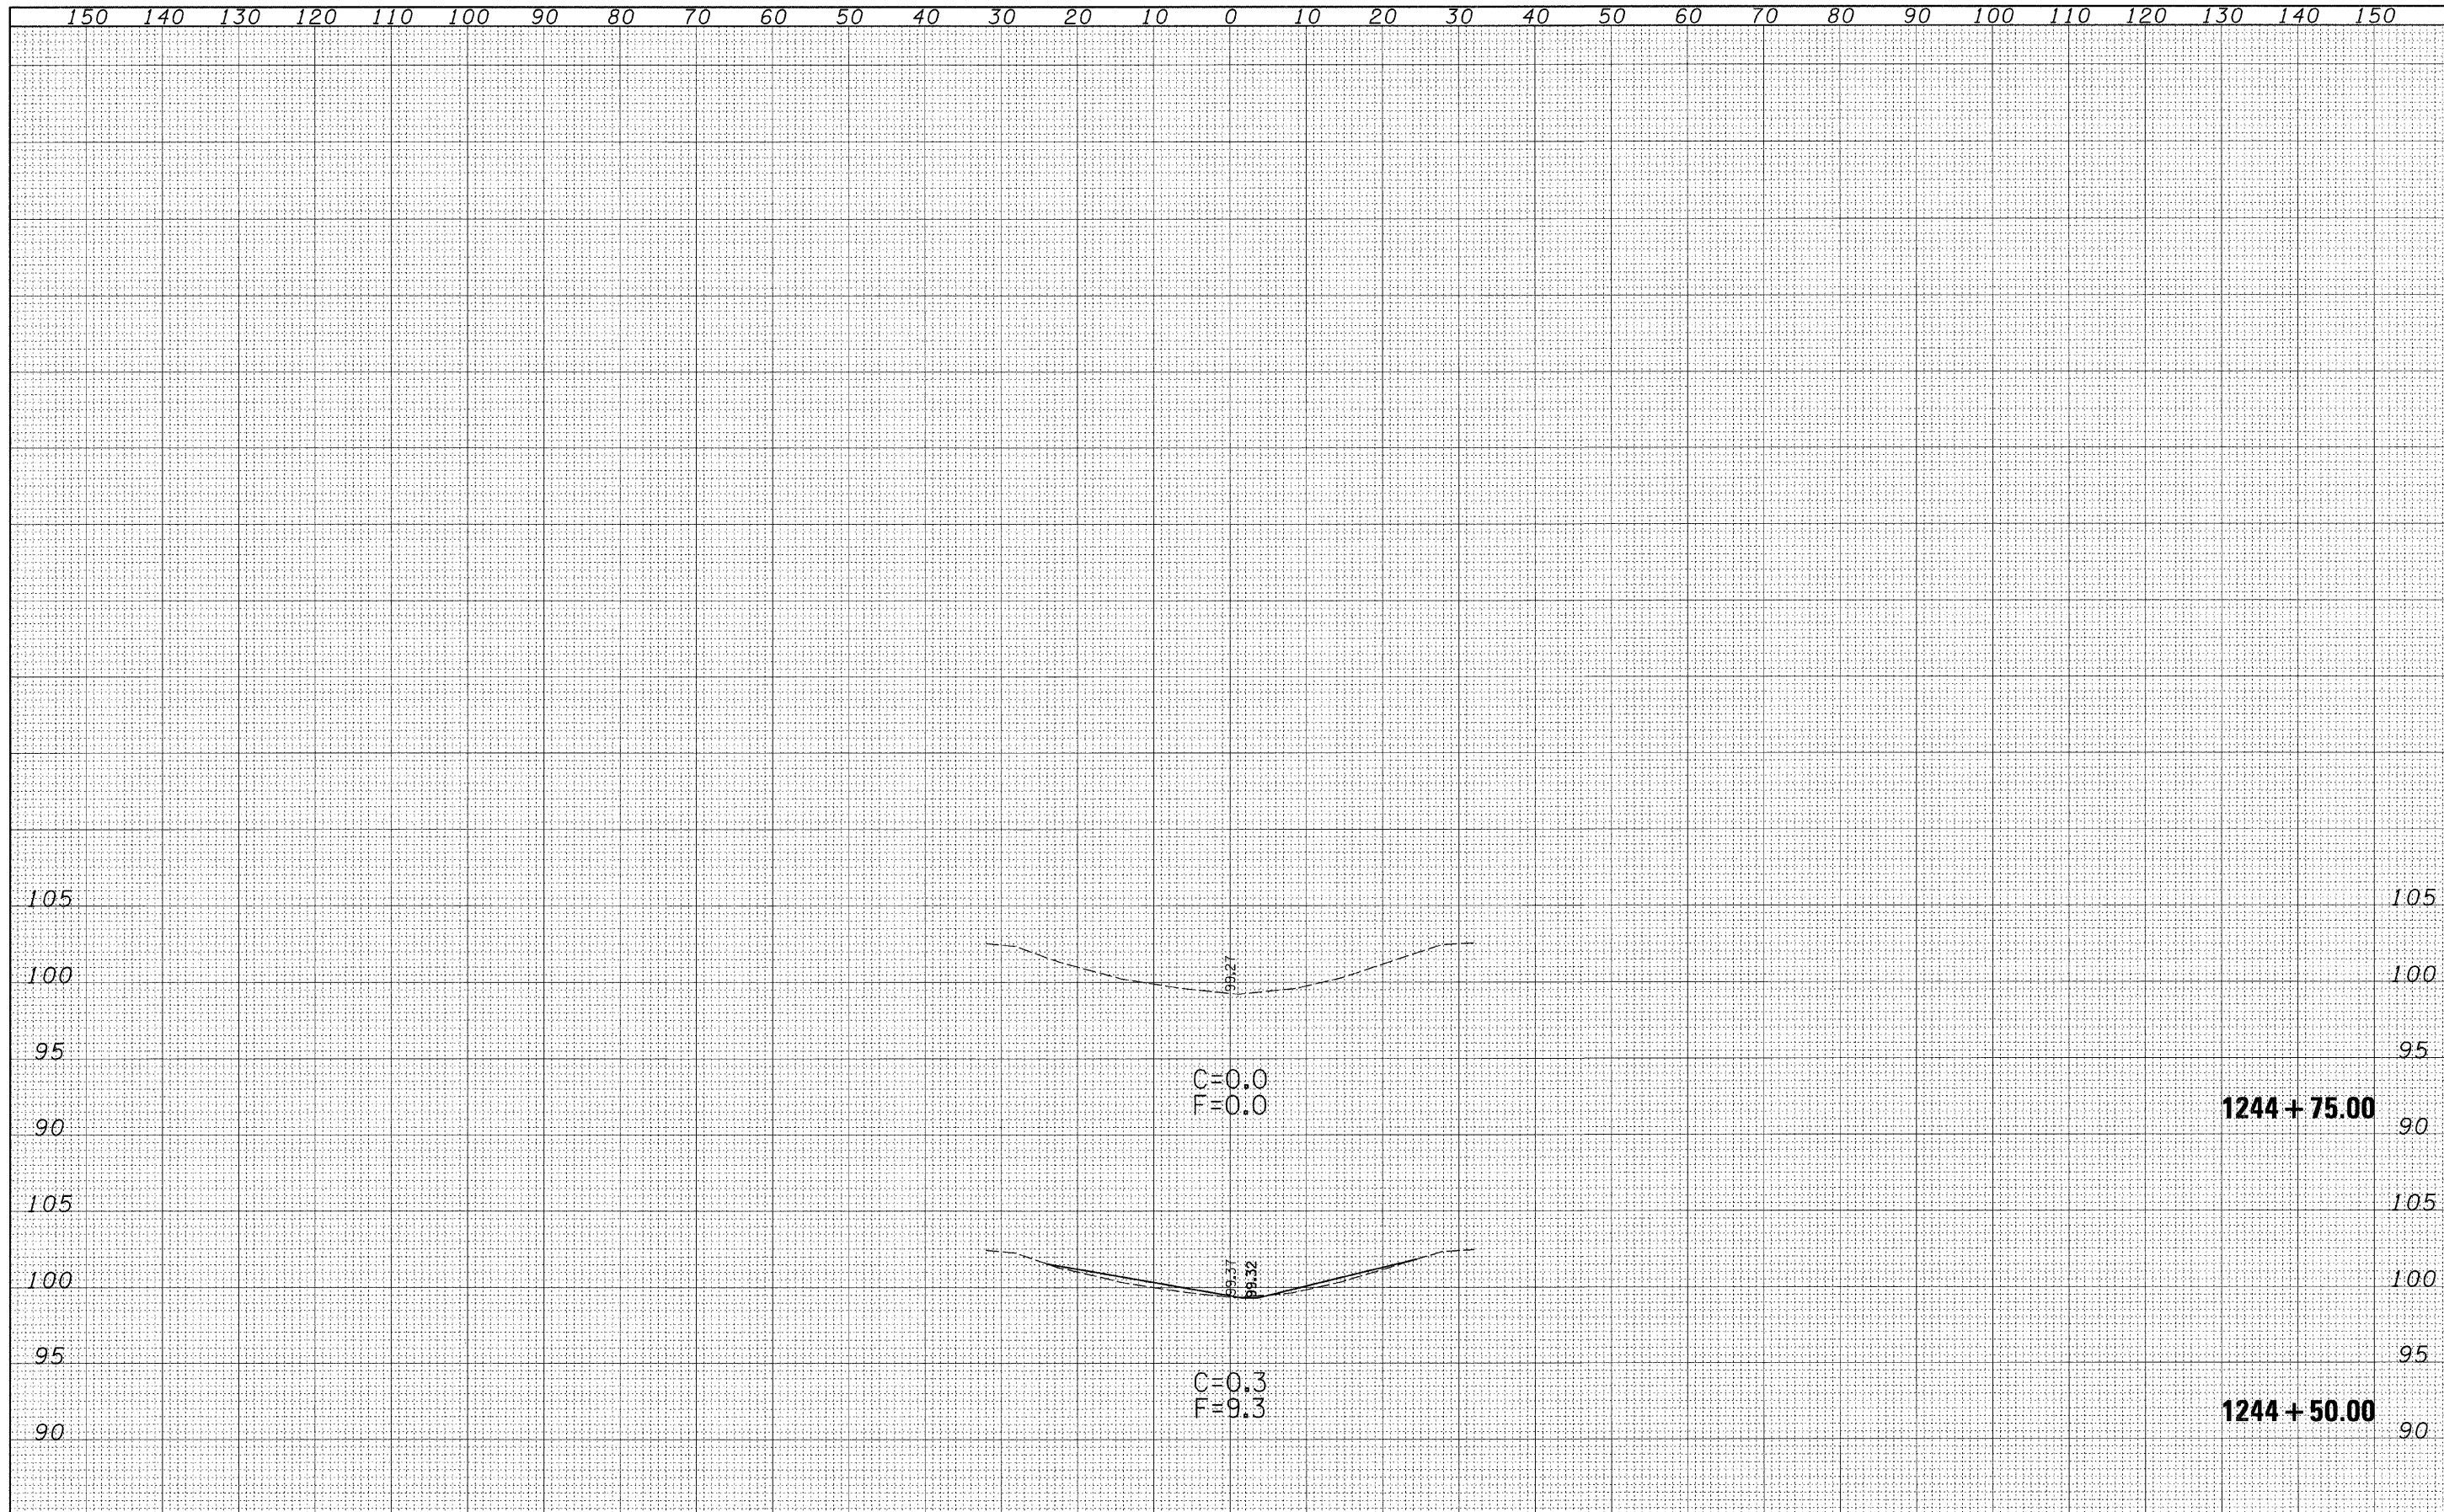

FILE NAME =	USER NAME = devisonjl	DESIGNED - JLD	REVISED -	STATE OF ILLINOIS DEPARTMENT OF TRANSPORTATION	CROSS SECTIONS S.N. 026-0080	F.A.I. RTE.	SECTION	COUNTY	TOTAL SHEETS	SHEET NO.	
cr:\pwwork\PW\DOT\DAWISONJL\dms36538\ss2008\sheet.74313.dgn	PLOT SCALE = 10.0000' / IN.	DRAWN - JLD	REVISED -			70	DT SAFETY 2009-1	FAYETTE	100	92	
PLOT DATE = 1/20/2009	DATE -	CHECKED -	REVISED -			CONTRACT NO. 74313					
		DATE -	REVISED -			FED. ROAD DIST. NO. ILLINOIS FED. AID PROJECT					

SCALE: 10:5 SHEET NO. 5 OF 5 SHEETS STA. 1244+50.00 TO STA. 1244+75.00