


**SOUTH HEADWALL
(LOOKING NORTH)**

 CONCRETE HEADWALL REMOVAL

LOCATION	QUANTITY
SOUTH HEADWALL	0.5 CU. YD.
NORTH HEADWALL	0.5 CU. YD.
TOTAL	= 1.0 CU. YD.

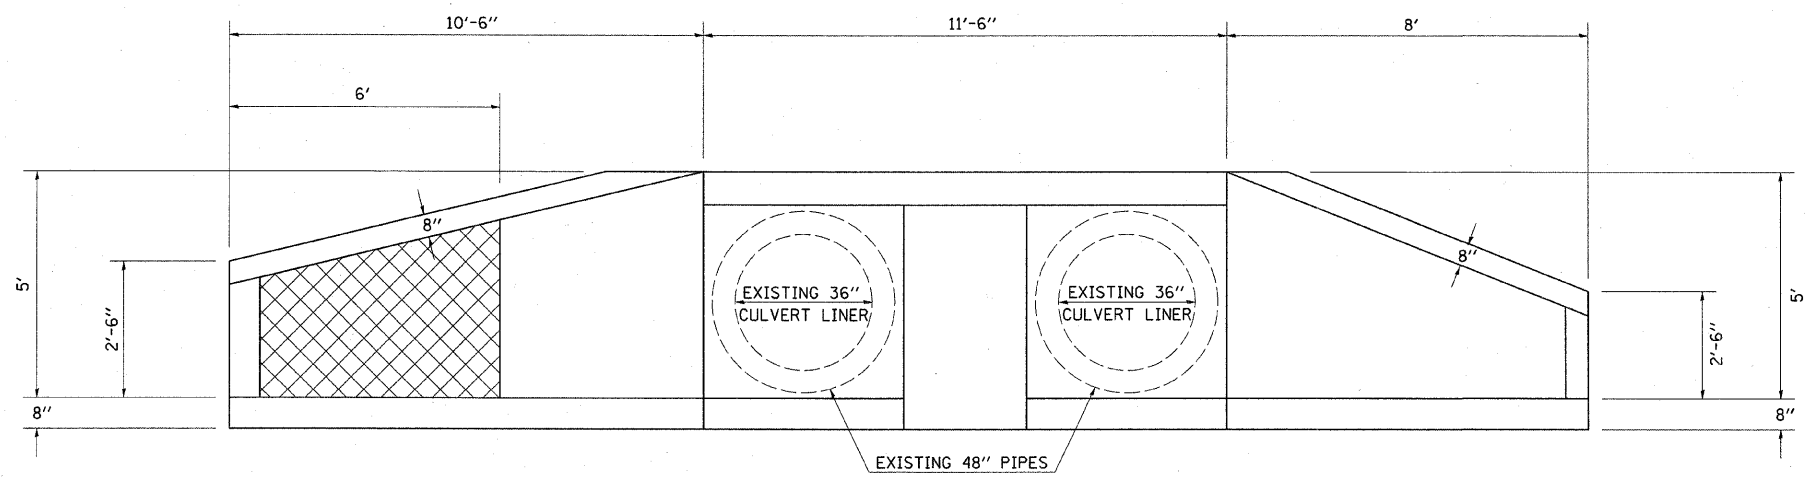

**NORTH HEADWALL
(LOOKING SOUTH)**

 CONCRETE HEADWALL REMOVAL