


F.A.P. RTE.	SECTION	COUNTY	TOTAL SHEETS	SHEET NO.
310	60-15-2 60-15HB-2	MADISON	272	22
STA.		TO STA.		
FED. ROAD DIST. NO.		ILLINOIS	FED. AID PROJECT	
CONTRACT NO. 76624				

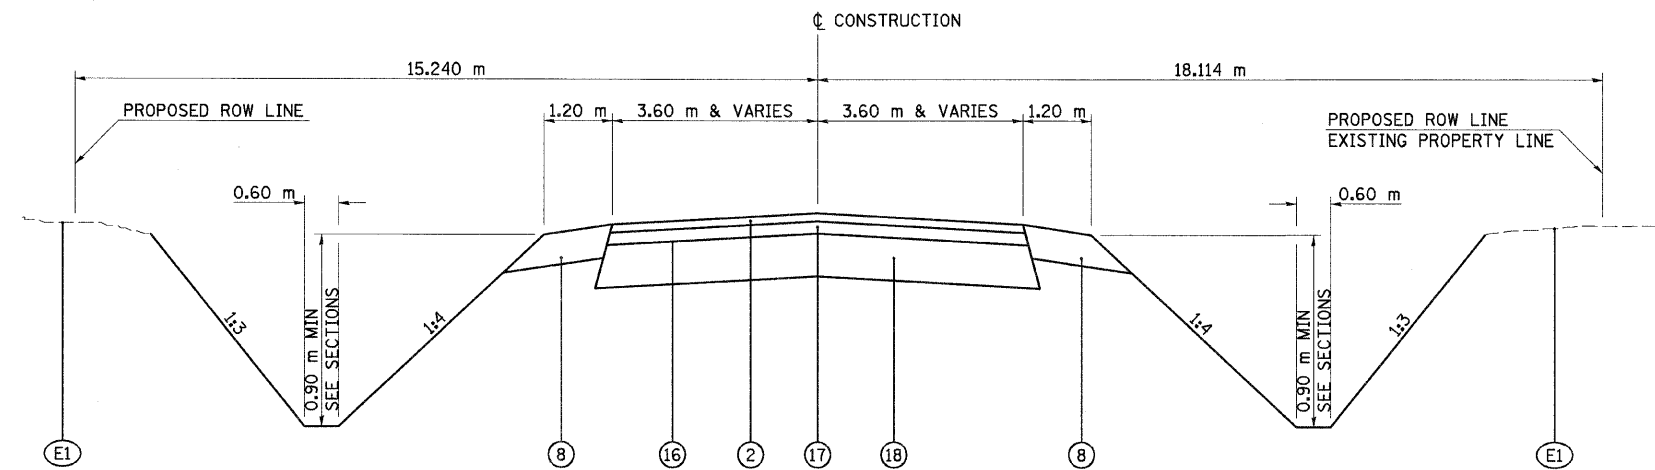

**PROPOSED TYPICAL TANGENT SECTION
ACCESS ROAD**

ACCESS ROAD (W=3.6 m)
STA 0+011.491 TO STA 0+026.511

NOTE:
THE REST OF THIS ACCESS ROAD TO BE
CONSTRUCTED UNDER SECTION 60-16

PROPOSED LEGEND

- | | |
|--|--|
| <ul style="list-style-type: none"> Ⓔ1 EXISTING GROUND Ⓔ1 REMOVE EXISTING PAVEMENT WITH OVERLAY Ⓔ2 REMOVE EXISTING HOT-MIX ASPHALT OVERLAY, ± 159 mm (HMA SURF. REM. - SPECIAL) Ⓔ3 REMOVE EXISTING HOT-MIX ASPHALT SHOULDER WITH OVERLAY (SAW CUT) Ⓔ4 REMOVE EXISTING CURB AND GUTTER WITH OVERLAY Ⓔ5 REMOVE EXISTING CONCRETE MEDIAN Ⓔ6 REMOVE EXISTING AGGREGATE SHOULDER ① HOT-MIX ASPHALT PAVEMENT (FULL-DEPTH), 400 mm
(HOT-MIX ASPHALT BINDER COURSE, 350 mm;
HOT-MIX ASPHALT SURFACE COURSE, MIX "D", N70, 50 mm) ② HOT-MIX ASPHALT SURFACE COURSE, MIX "D", N70, 38 mm ③ HOT-MIX ASPHALT BINDER COURSE, N70, FOR THICKNESS > 38 mm ④ HOT-MIX ASPHALT BASE COURSE, 300 mm (ANY WIDTH) ⑤ HOT-MIX ASPHALT SHOULDERS, 200 mm ⑥ LIME STABILIZED SOIL MIXTURE, 300 mm | <ul style="list-style-type: none"> ⑦ SUBBASE GRANULAR MATERIAL, TYPE C, VARIABLE DEPTH (100 mm MINIMUM) ⑧ AGGREGATE SHOULDER, TYPE A, 150 mm & VARIES ⑨ STRIP REFLECTIVE CRACK CONTROL TREATMENT ⑩ COMBINATION CONCRETE CURB AND GUTTER, TYPE B-15.60 ⑪ CONCRETE MEDIAN SURFACE, 100 mm ⑫ CONCRETE MEDIAN, SM-15 ⑬ SUB-SURFACE DRAIN, STANDARD 601001 ⑭ AGGREGATE BASE COURSE, TYPE B, 200 mm
WITH BITUMINOUS SURFACE TREATMENT, CLASS A-2 ⑮ COARSE AGGREGATE FILLED TO SUBGRADE (INCLUDED IN THE COST OF CONCRETE MEDIAN SURFACE) ⑯ BITUMINOUS MATERIALS AND AGGREGATE PRIME COATS ⑰ HOT-MIX ASPHALT BINDER COURSE, N70, 57 mm ⑱ AGGREGATE BASE COURSE, TYPE A, 200 mm ⑲ AGGREGATE SHOULDER, TYPE B, 200 mm & VARIES ⑳ CONCRETE MEDIAN, TYPE SB-15.60 |
|--|--|

ALL DIMENSIONS ARE IN mm
UNLESS NOTED OTHERWISE

REVISIONS	
NAME	DATE

ILLINOIS DEPARTMENT OF TRANSPORTATION
TYPICAL SECTIONS
FAP 310 (IL 255)
SECTION 60-15-2 & 60-15HB-2
MADISON COUNTY
DRAWN BY EBB
CHECKED BY
DATE