


p:\00files\00024\dl1111\PlanProfiles\profile01bc21.dgn

12/7/2007

NO.	AREAS CHECKED	BY	DATE

NO.	AREAS CHECKED	BY	DATE

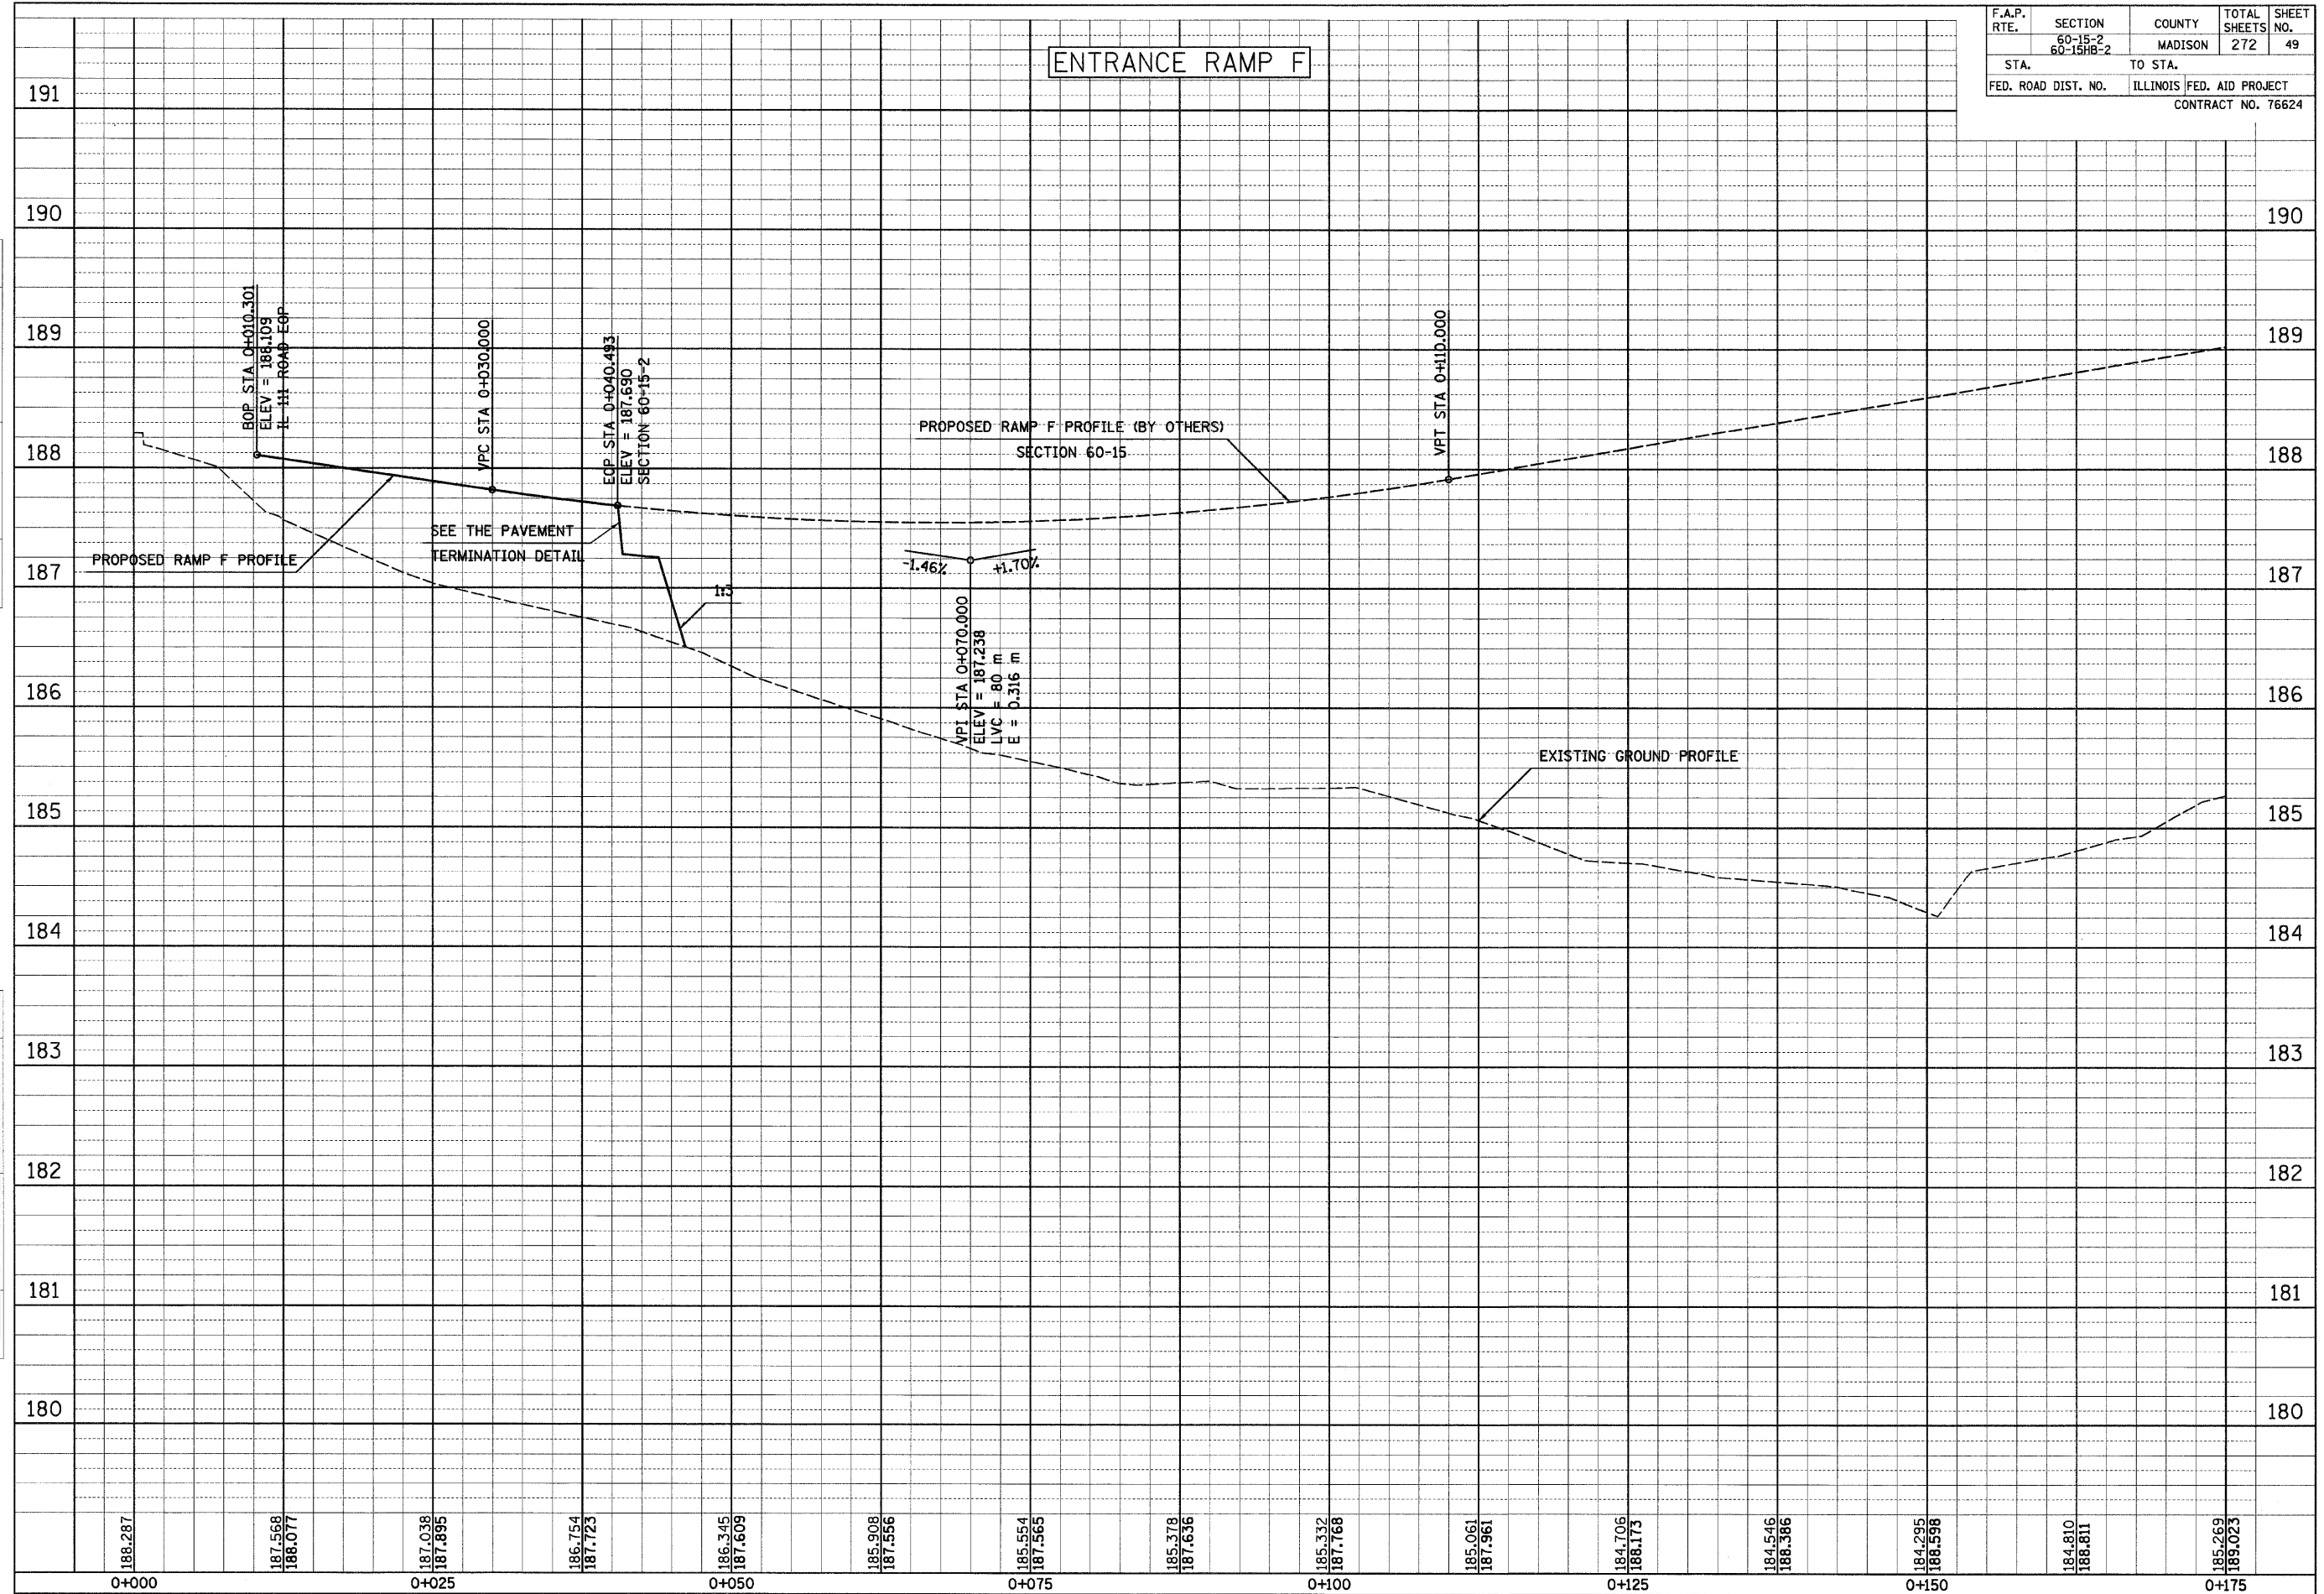

F.A.P. RTE.	SECTION	COUNTY	TOTAL SHEETS	SHEET NO.
	60-15-2 60-15HB-2	MADISON	272	49
STA.		TO STA.		
FED. ROAD DIST. NO.		ILLINOIS FED. AID PROJECT		
CONTRACT NO. 76624				