


F.A.P. RTE.	SECTION	COUNTY	TOTAL SHEETS	SHEET NO.
	60-15-2 60-15HB-2	MADISON	272	52
STA.		TO STA.		
FED. ROAD DIST. NO.		ILLINOIS FED. AID PROJECT		
CONTRACT NO. 76624				

12/7/2007

FINAL SURVEYED SURVEY PLOTTED	BY	DATE
NOTE BOOK TEMPLATE		
AREAS CHECKED		
NO.		

ORIGINAL SURVEYED SURVEY PLOTTED	BY	DATE
NOTE BOOK TEMPLATE		
AREAS CHECKED		
NO.		

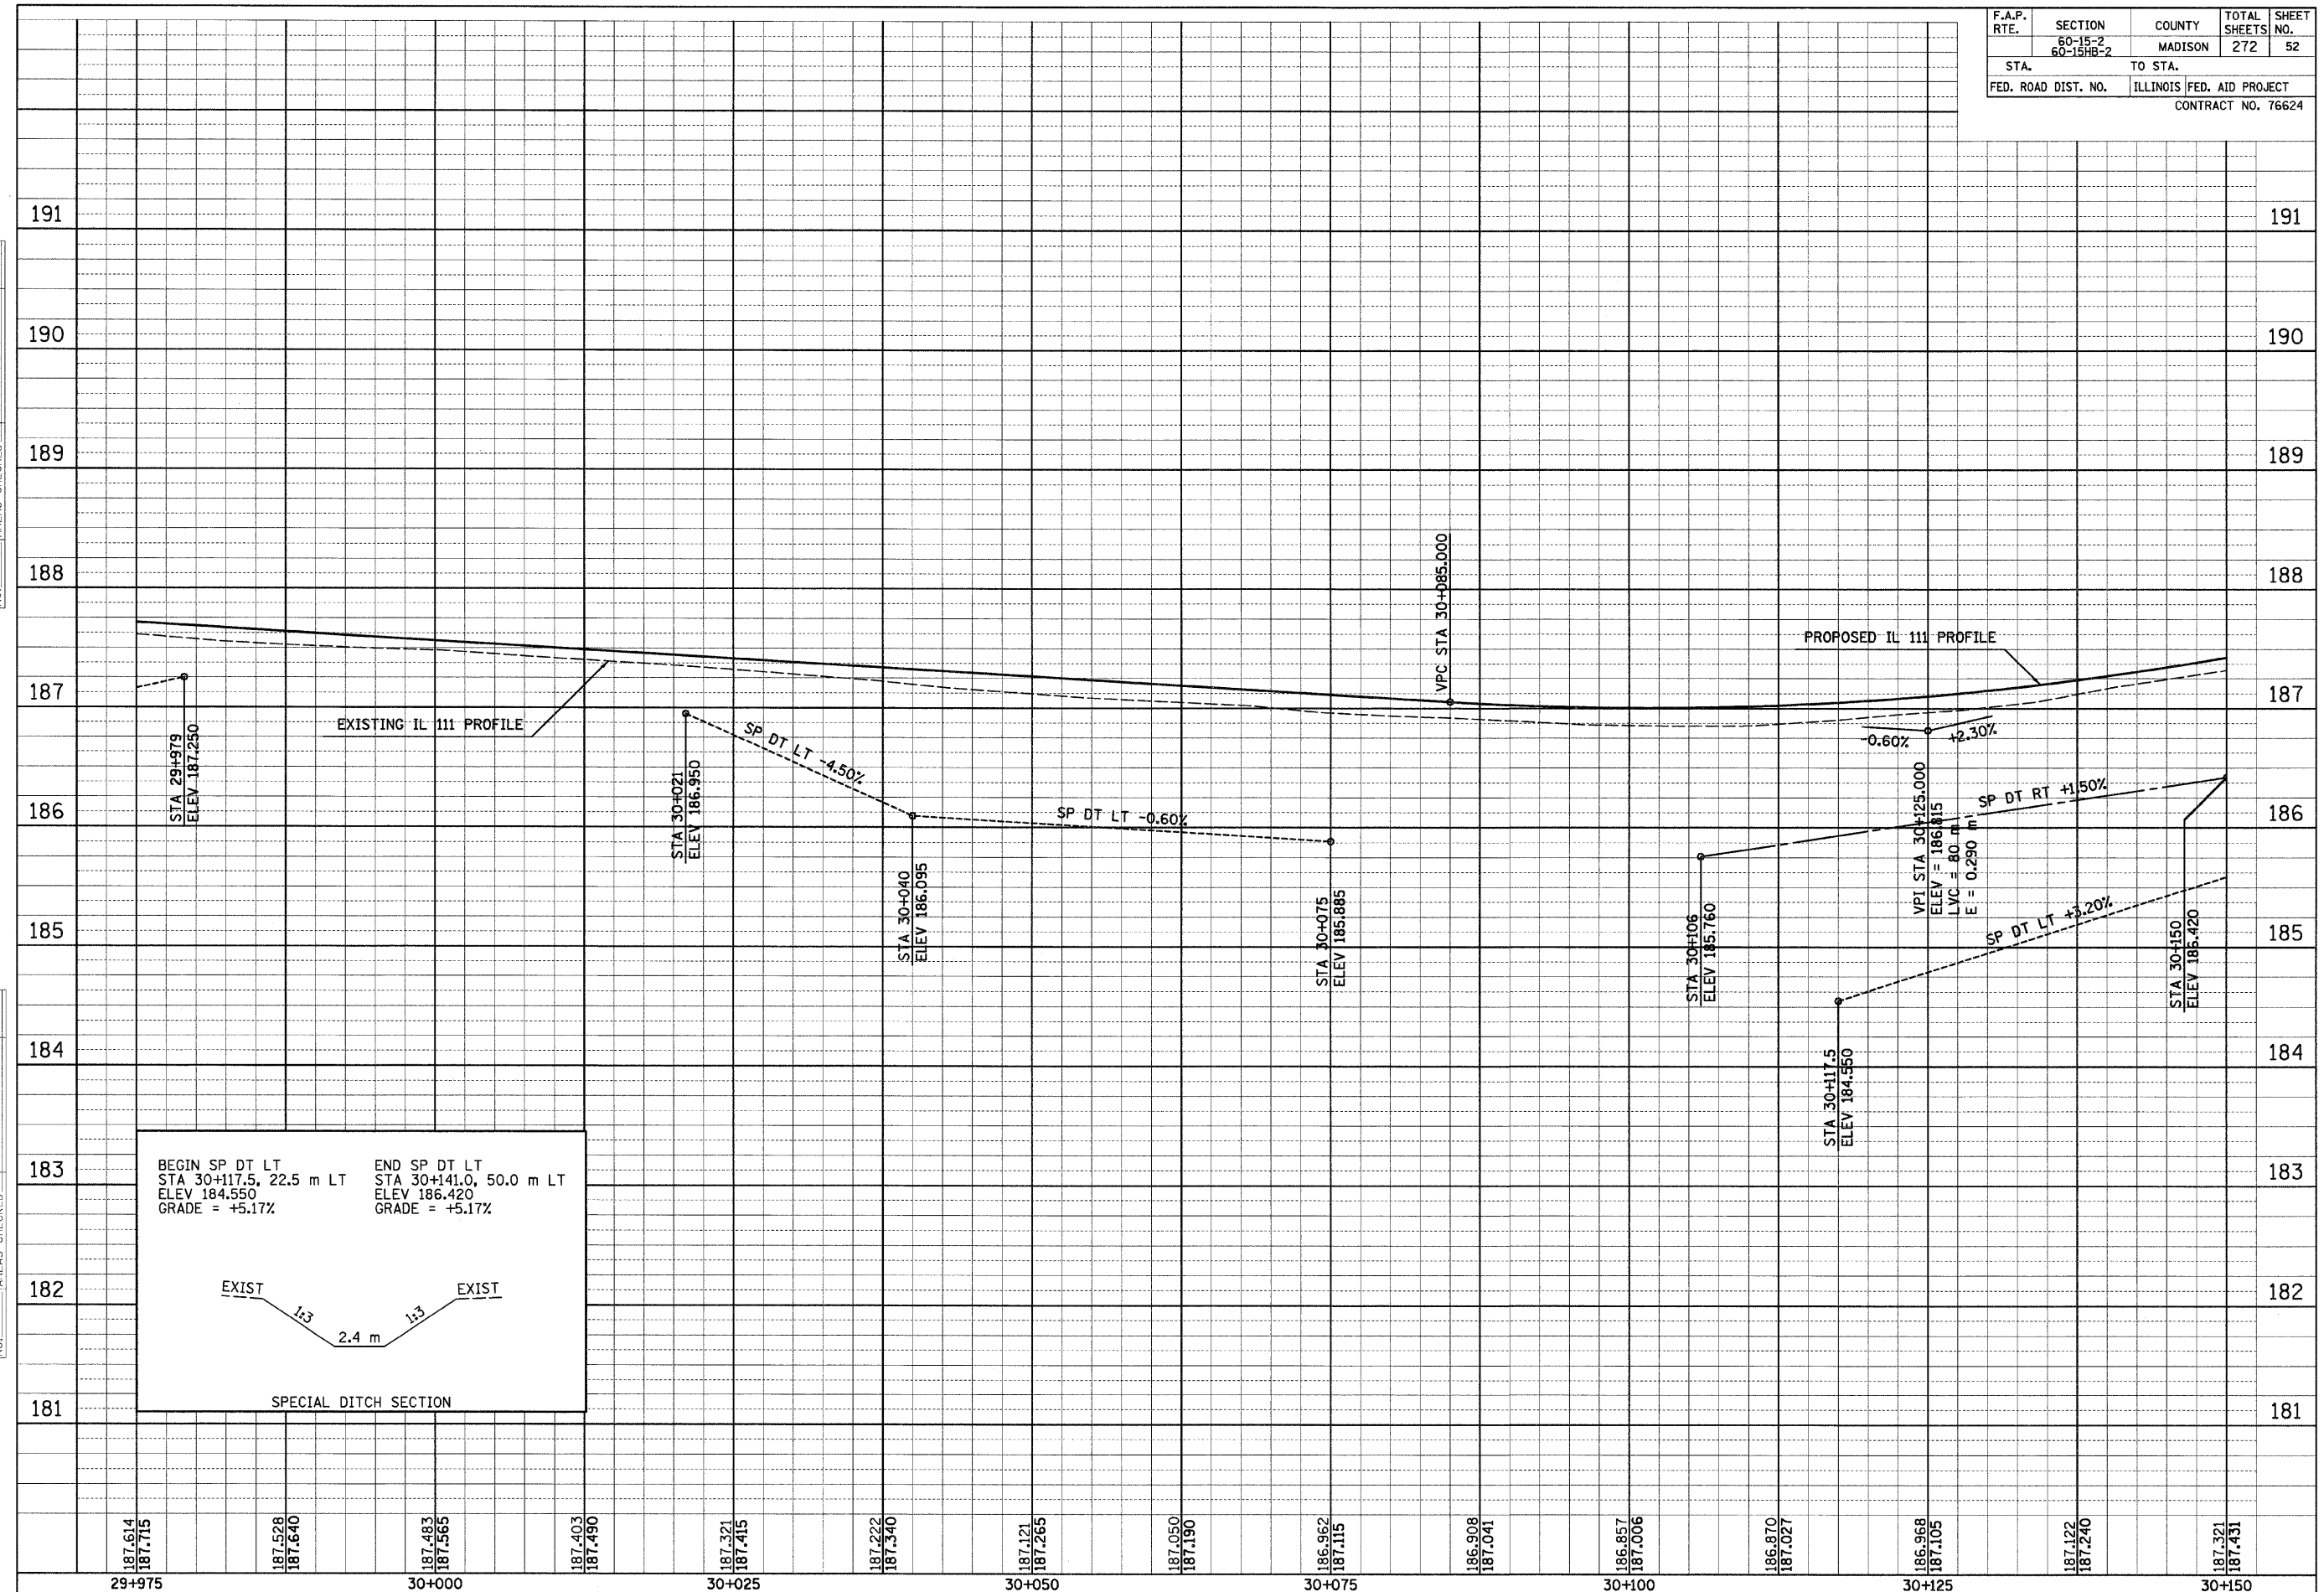

**SPECIAL DITCH SECTION**

BEGIN SP DT LT STA 30+117.5, 22.5 m LT ELEV 184.550 GRADE = +5.17%

END SP DT LT STA 30+141.0, 50.0 m LT ELEV 186.420 GRADE = +5.17%

EXIST 1:3 2.4 m 1:3 EXIST

p:\00files\000024\di111\PlanProfiles\profile015c02.dgn