


F.A.P. RTE.	SECTION	COUNTY	TOTAL SHEETS NO.	SHEET NO.
310	60-15-2 60-15HB-2	MADISON	272	54
STA. TO STA.		ILLINOIS FED. AID PROJECT		
FED. ROAD DIST. NO.		CONTRACT NO. 76624		

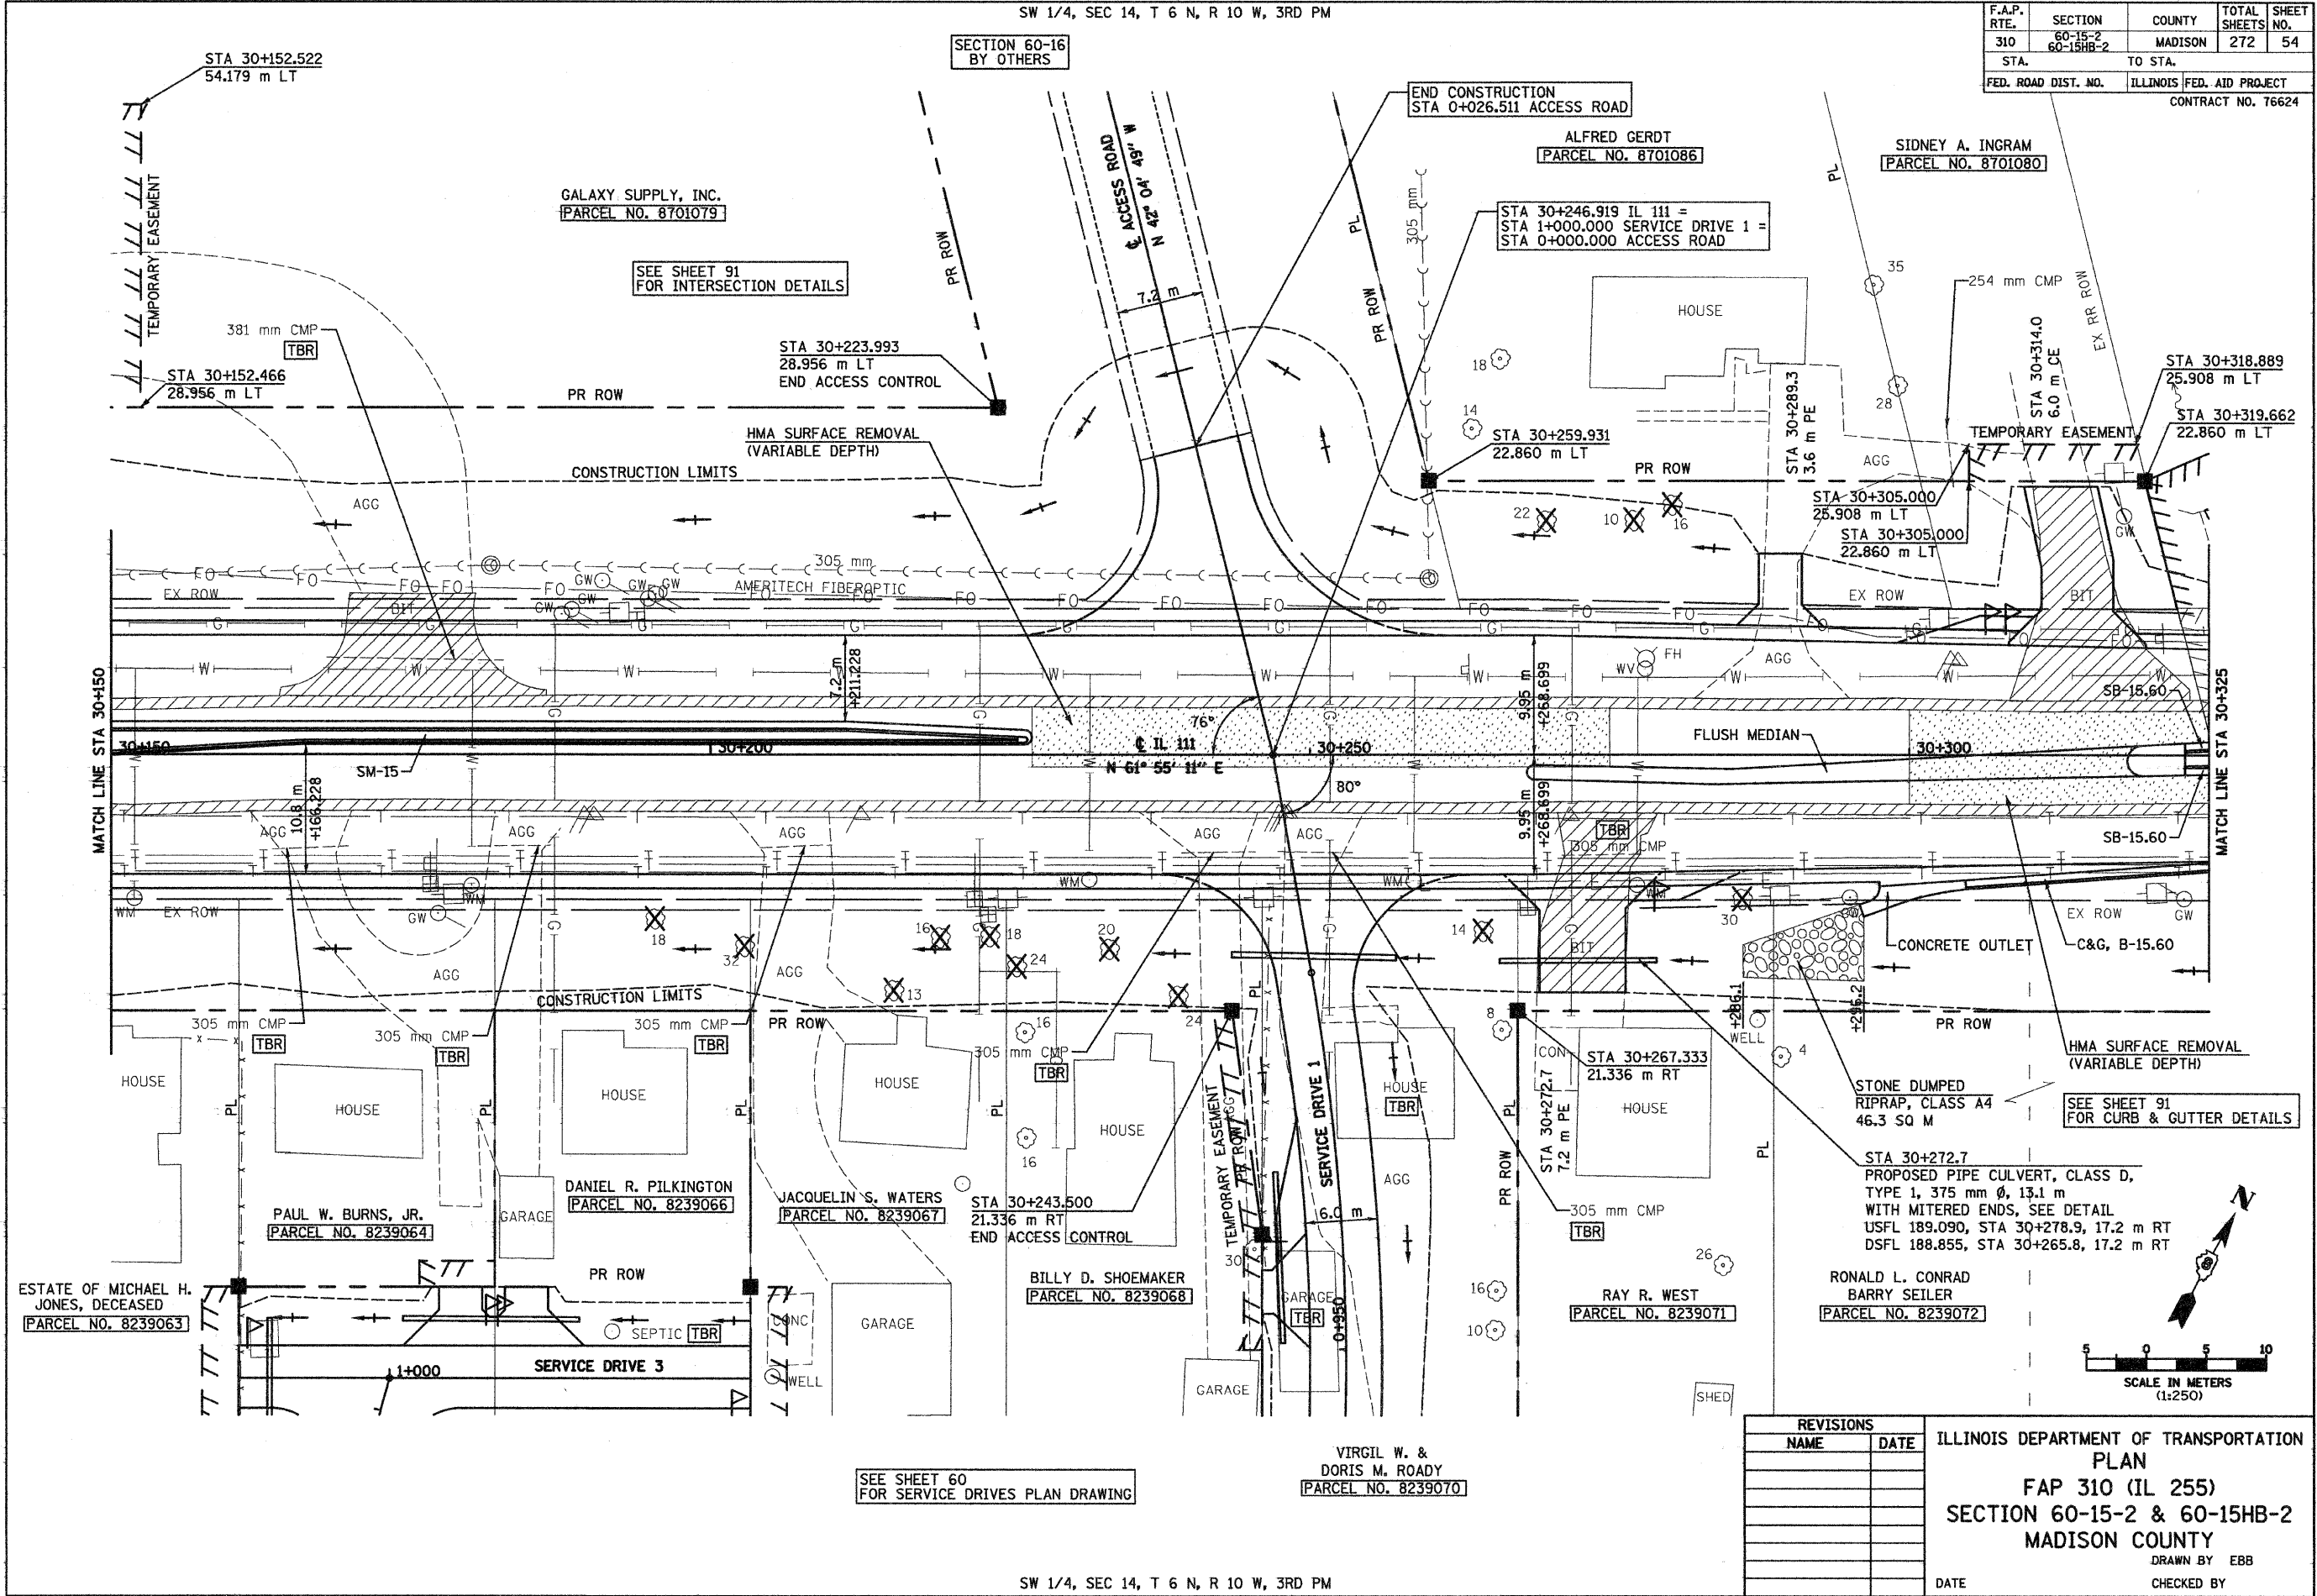

SECTION 60-16 BY OTHERS

GALAXY SUPPLY, INC. PARCEL NO. 8701079

SEE SHEET 91 FOR INTERSECTION DETAILS

END CONSTRUCTION STA 0+026.511 ACCESS ROAD

ALFRED GERDT PARCEL NO. 8701086

SIDNEY A. INGRAM PARCEL NO. 8701080

STA 30+246.919 IL 111 = STA 1+000.000 SERVICE DRIVE 1 = STA 0+000.000 ACCESS ROAD

STA 30+152.522 54.179 m LT

STA 30+152.466 28.956 m LT

STA 30+223.993 28.956 m LT END ACCESS CONTROL

STA 30+259.931 22.860 m LT

STA 30+314.0 6.0 m CE

STA 30+318.889 25.908 m LT

STA 30+319.662 22.860 m LT

STA 30+305.000 25.908 m LT


STA 30+305.000 22.860 m LT

MATCH LINE STA 30+150

MATCH LINE STA 30+325

SEE SHEET 60 FOR SERVICE DRIVES PLAN DRAWING

VIRGIL W. & DORIS M. ROADY PARCEL NO. 8239070

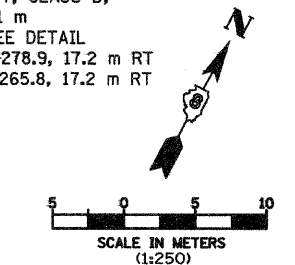

REVISIONS	
NAME	DATE

ILLINOIS DEPARTMENT OF TRANSPORTATION
PLAN
 FAP 310 (IL 255)
 SECTION 60-15-2 & 60-15HB-2
 MADISON COUNTY

DRAWN BY EBB
 CHECKED BY
 DATE