

F.A.P. RTE.	SECTION	COUNTY	TOTAL SHEETS	SHEET NO.
310	60-15-2 60-15HB-2	MADISON	272	84
STA.		TO STA.		
FED. ROAD DIST. NO.		ILLINOIS FED. AID PROJECT		
CONTRACT NO. 76624				


FAP 310 (IL 255) SLOPE TRANSITION TABLE

	STATION TO STATION	SIDE	LOCATION	TRANSITION
①	39+188.0 39+363.0	LT	FAP 310	1:3 to 1:6
②	0+350.0 39+460.0	RT	FAP 310	1:3 to 1:6
③	39+621.7 39+700.0	LT	FAP 310	1:6
④	39+700.0 39+882.0	LT	FAP 310	1:6 to 1:2
⑤	39+882.0 39+947.0	LT	FAP 310	1:2
⑥	39+636.7 39+649.0	RT	FAP 310	1:20
⑦	39+649.0 39+667.0	RT	FAP 310	1:20 to 1:6
⑧	39+667.0 39+724.0	RT	FAP 310	1:6
⑨	39+724.0 39+882.0	RT	FAP 310	1:6 to 1:2
⑩	39+882.0 39+947.0	RT	FAP 310	1:2


RAMPS SLOPE TRANSITION TABLE

	STATION TO STATION	SIDE	LOCATION	TRANSITION
⑪	0+040.5 0+131.5	LT	RAMP F	1:4
⑫	0+131.5 0+181.5	LT	RAMP F	1:3 to 1:4 *
⑬	0+181.5 0+241.5	LT	RAMP F	1:4 to 1:6
⑭	0+241.5 0+318.8	LT	RAMP F	1:6
⑮	0+130.2 0+142.0	LT	RAMP E	1:20
⑯	0+142.0 0+159.5	LT	RAMP E	1:20 to 1:6
⑰	0+159.5 0+217.0	LT	RAMP E	1:6
⑱	0+217.0 0+292.0	LT	RAMP E	1:6 to 1:4
⑲	0+292.0 0+377.0	LT	RAMP E	1:4

* TRANSITION BEYOND CLEAR ZONE

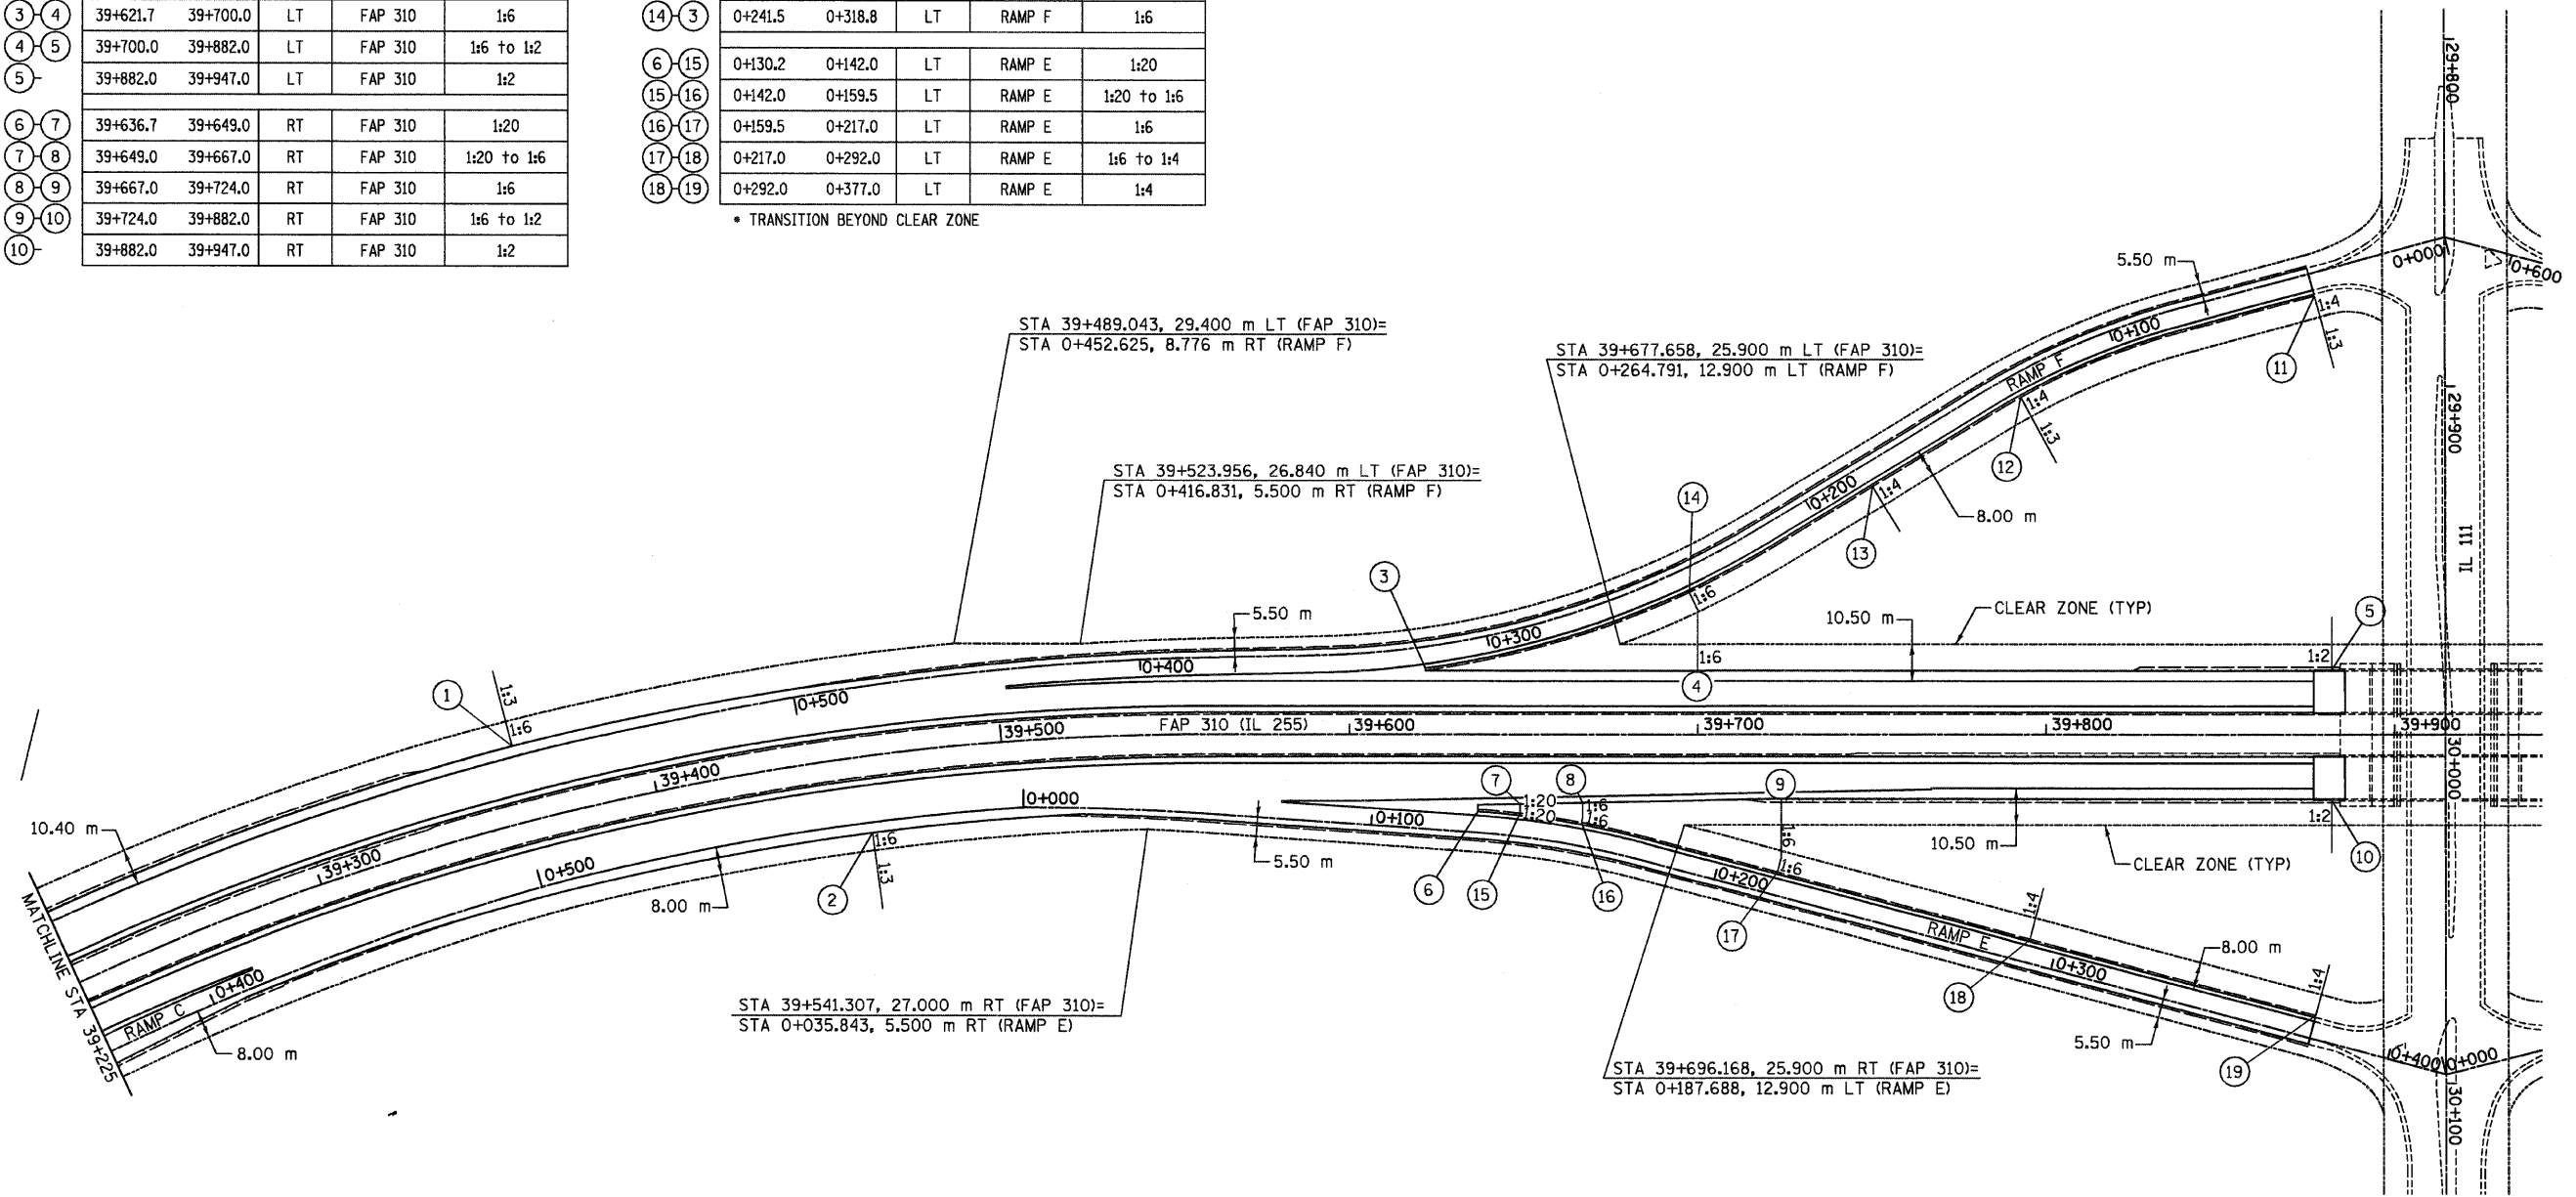

FOR INFORMATION ONLY

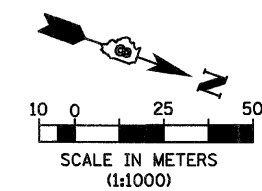

REVISIONS	
NAME	DATE

ILLINOIS DEPARTMENT OF TRANSPORTATION
CLEAR ZONE & SLOPE TRANSITION
 FAP 310 (IL 255)
 SECTION 60-15-2 & 60-15HB-2
 MADISON COUNTY
 DRAWN BY BGJ
 CHECKED BY
 DATE

12/7/2007

ps:\00files\000024\di1111\detailmisc\clearzn_slpess4.dgn