



F.A.P. RTE.	SECTION	COUNTY	TOTAL SHEETS	SHEET NO.
310	60-15-2 60-15HB-2	MADISON	272	130
STA.		TO STA.		
FED. ROAD DIST. NO.		ILLINOIS FED. AID PROJECT		
CONTRACT NO. 76624				

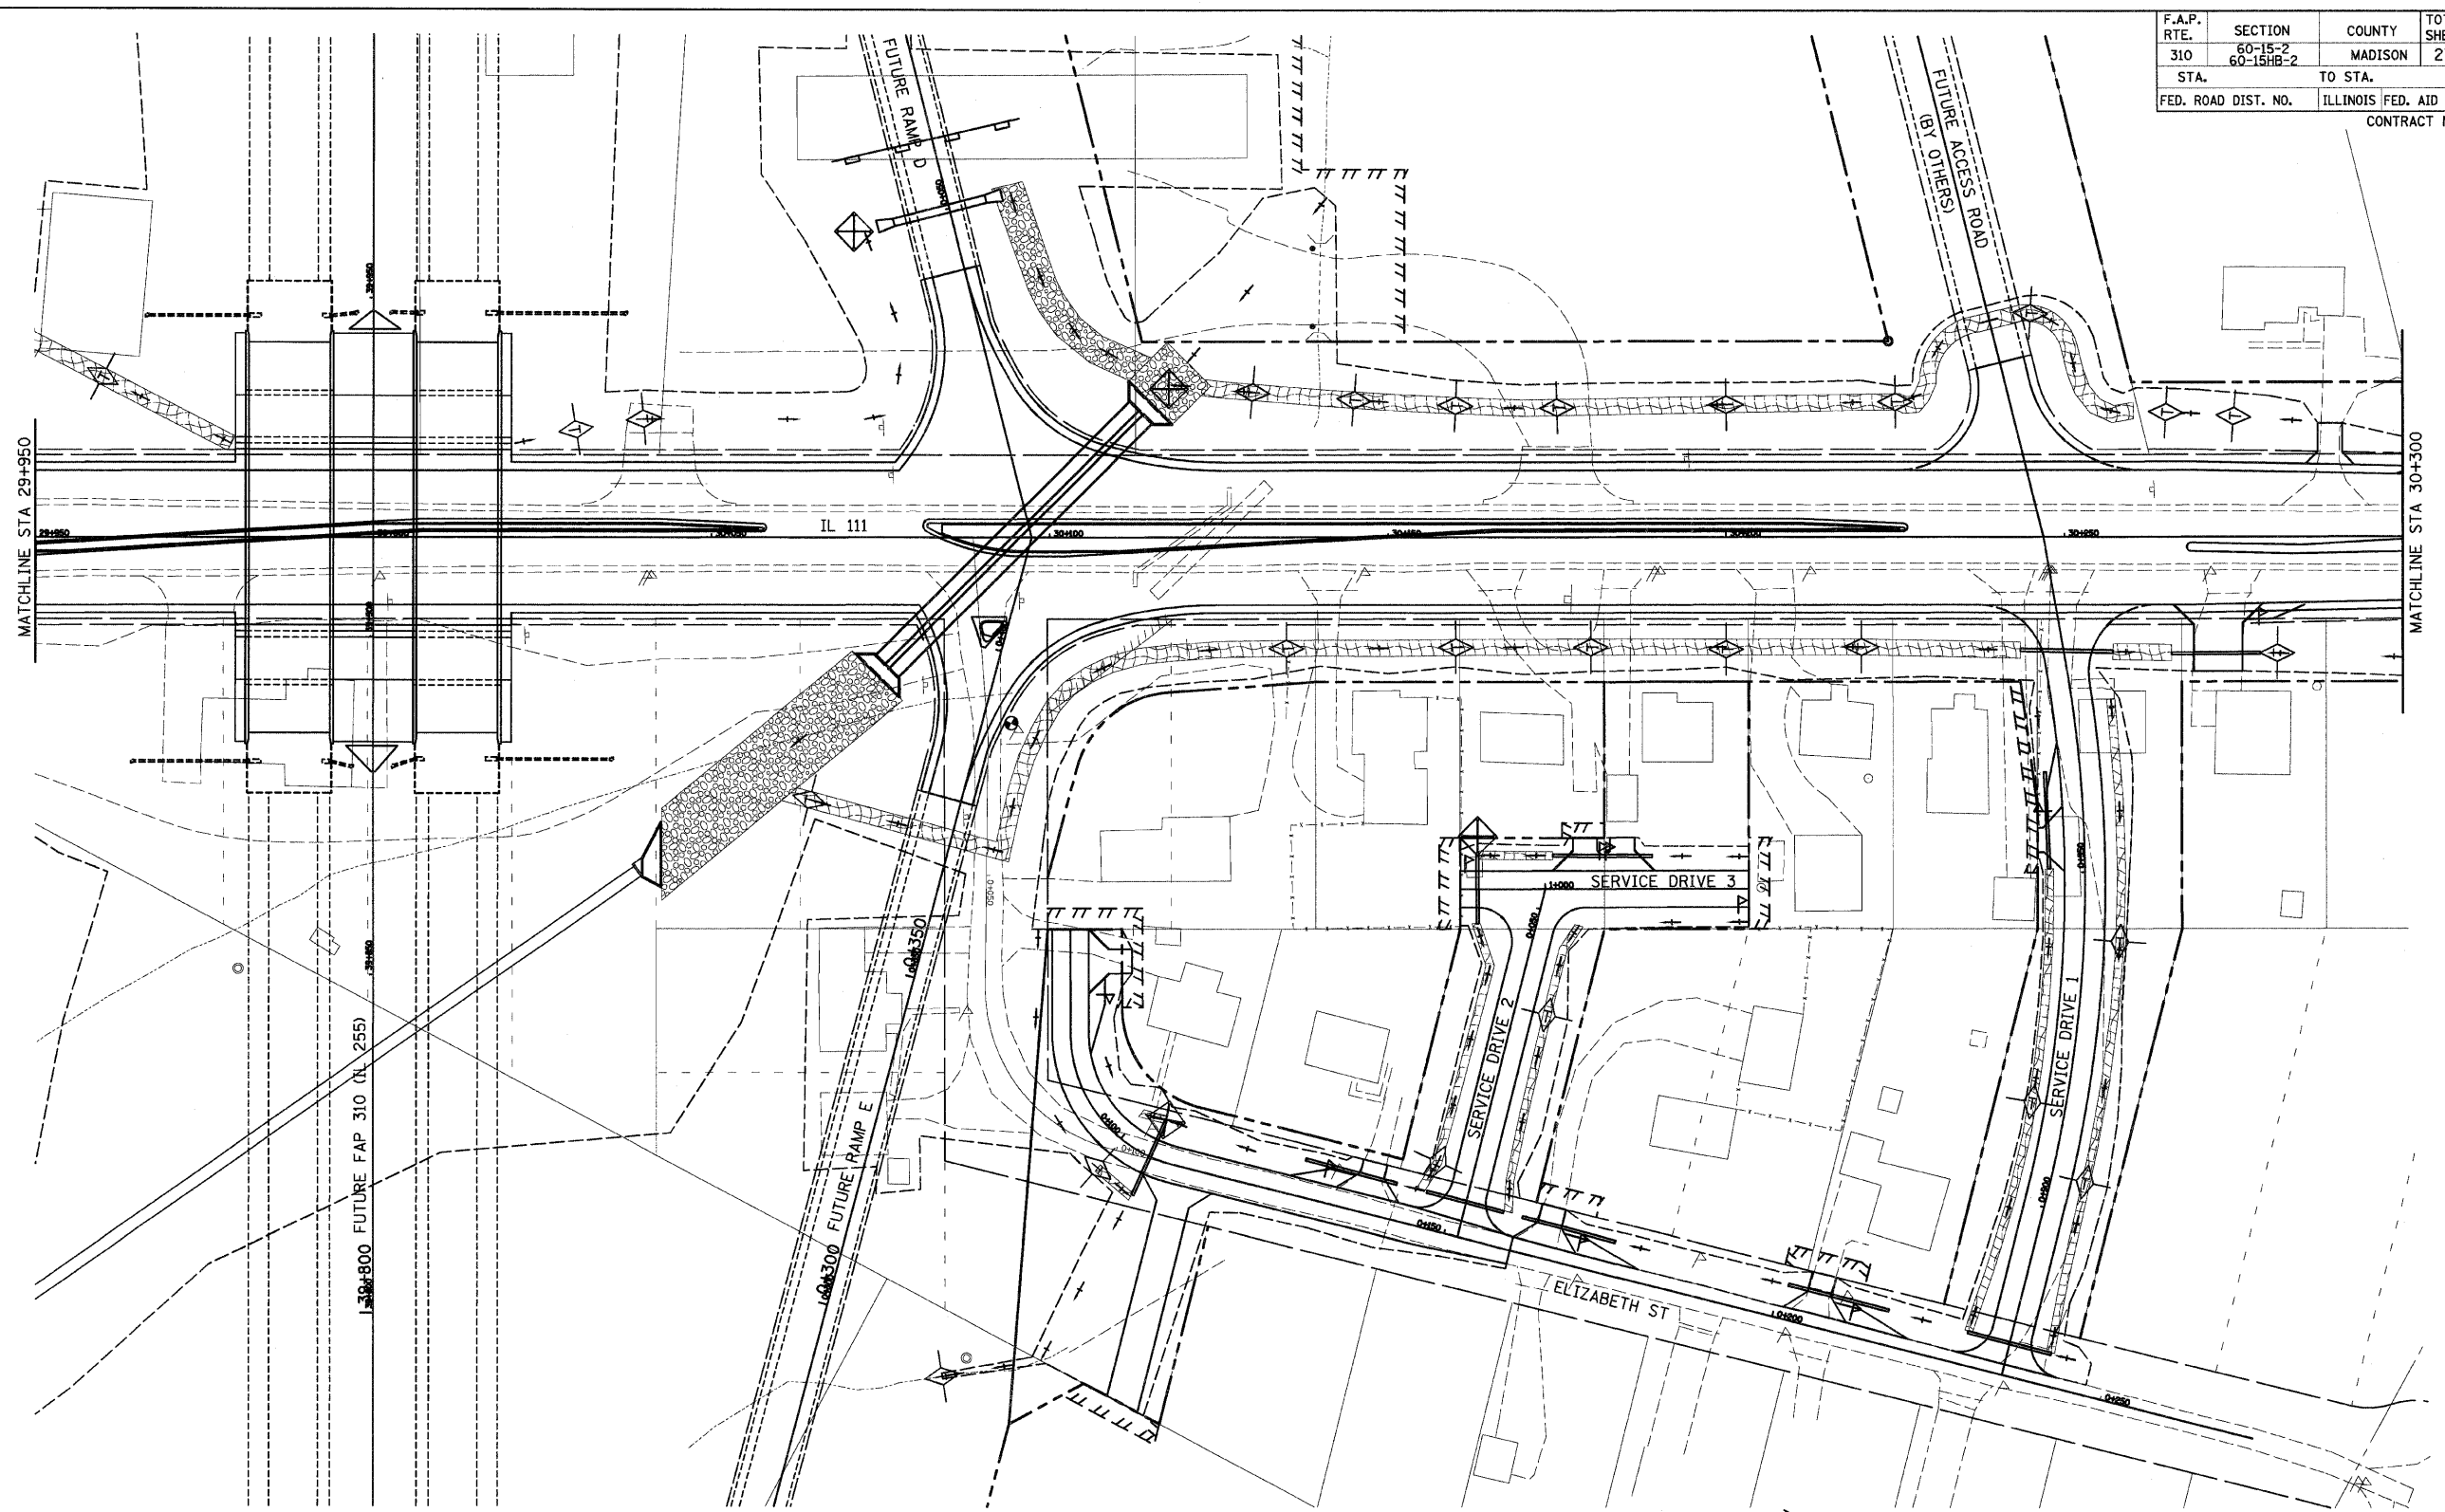

12/7/2007

pt:\2007\1es\000024\11111\erosion\tr-1\ec015c02.dgn

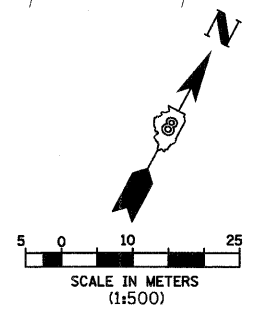

REVISIONS	
NAME	DATE

ILLINOIS DEPARTMENT OF TRANSPORTATION
STORM WATER POLLUTION PREVENTION PLAN
SECTION 60-15-2 & 60-15HB-2
MADISON COUNTY

DATE _____ DRAWN BY B.G.J.
CHECKED BY _____