


F.A.P. RTE.	SECTION	COUNTY	TOTAL SHEETS	SHEET NO.
310	60-15-2 60-15HB-2	MADISON	272	131
STA.		TO STA.		
FED. ROAD DIST. NO.		ILLINOIS FED. AID PROJECT		
CONTRACT NO. 76624				

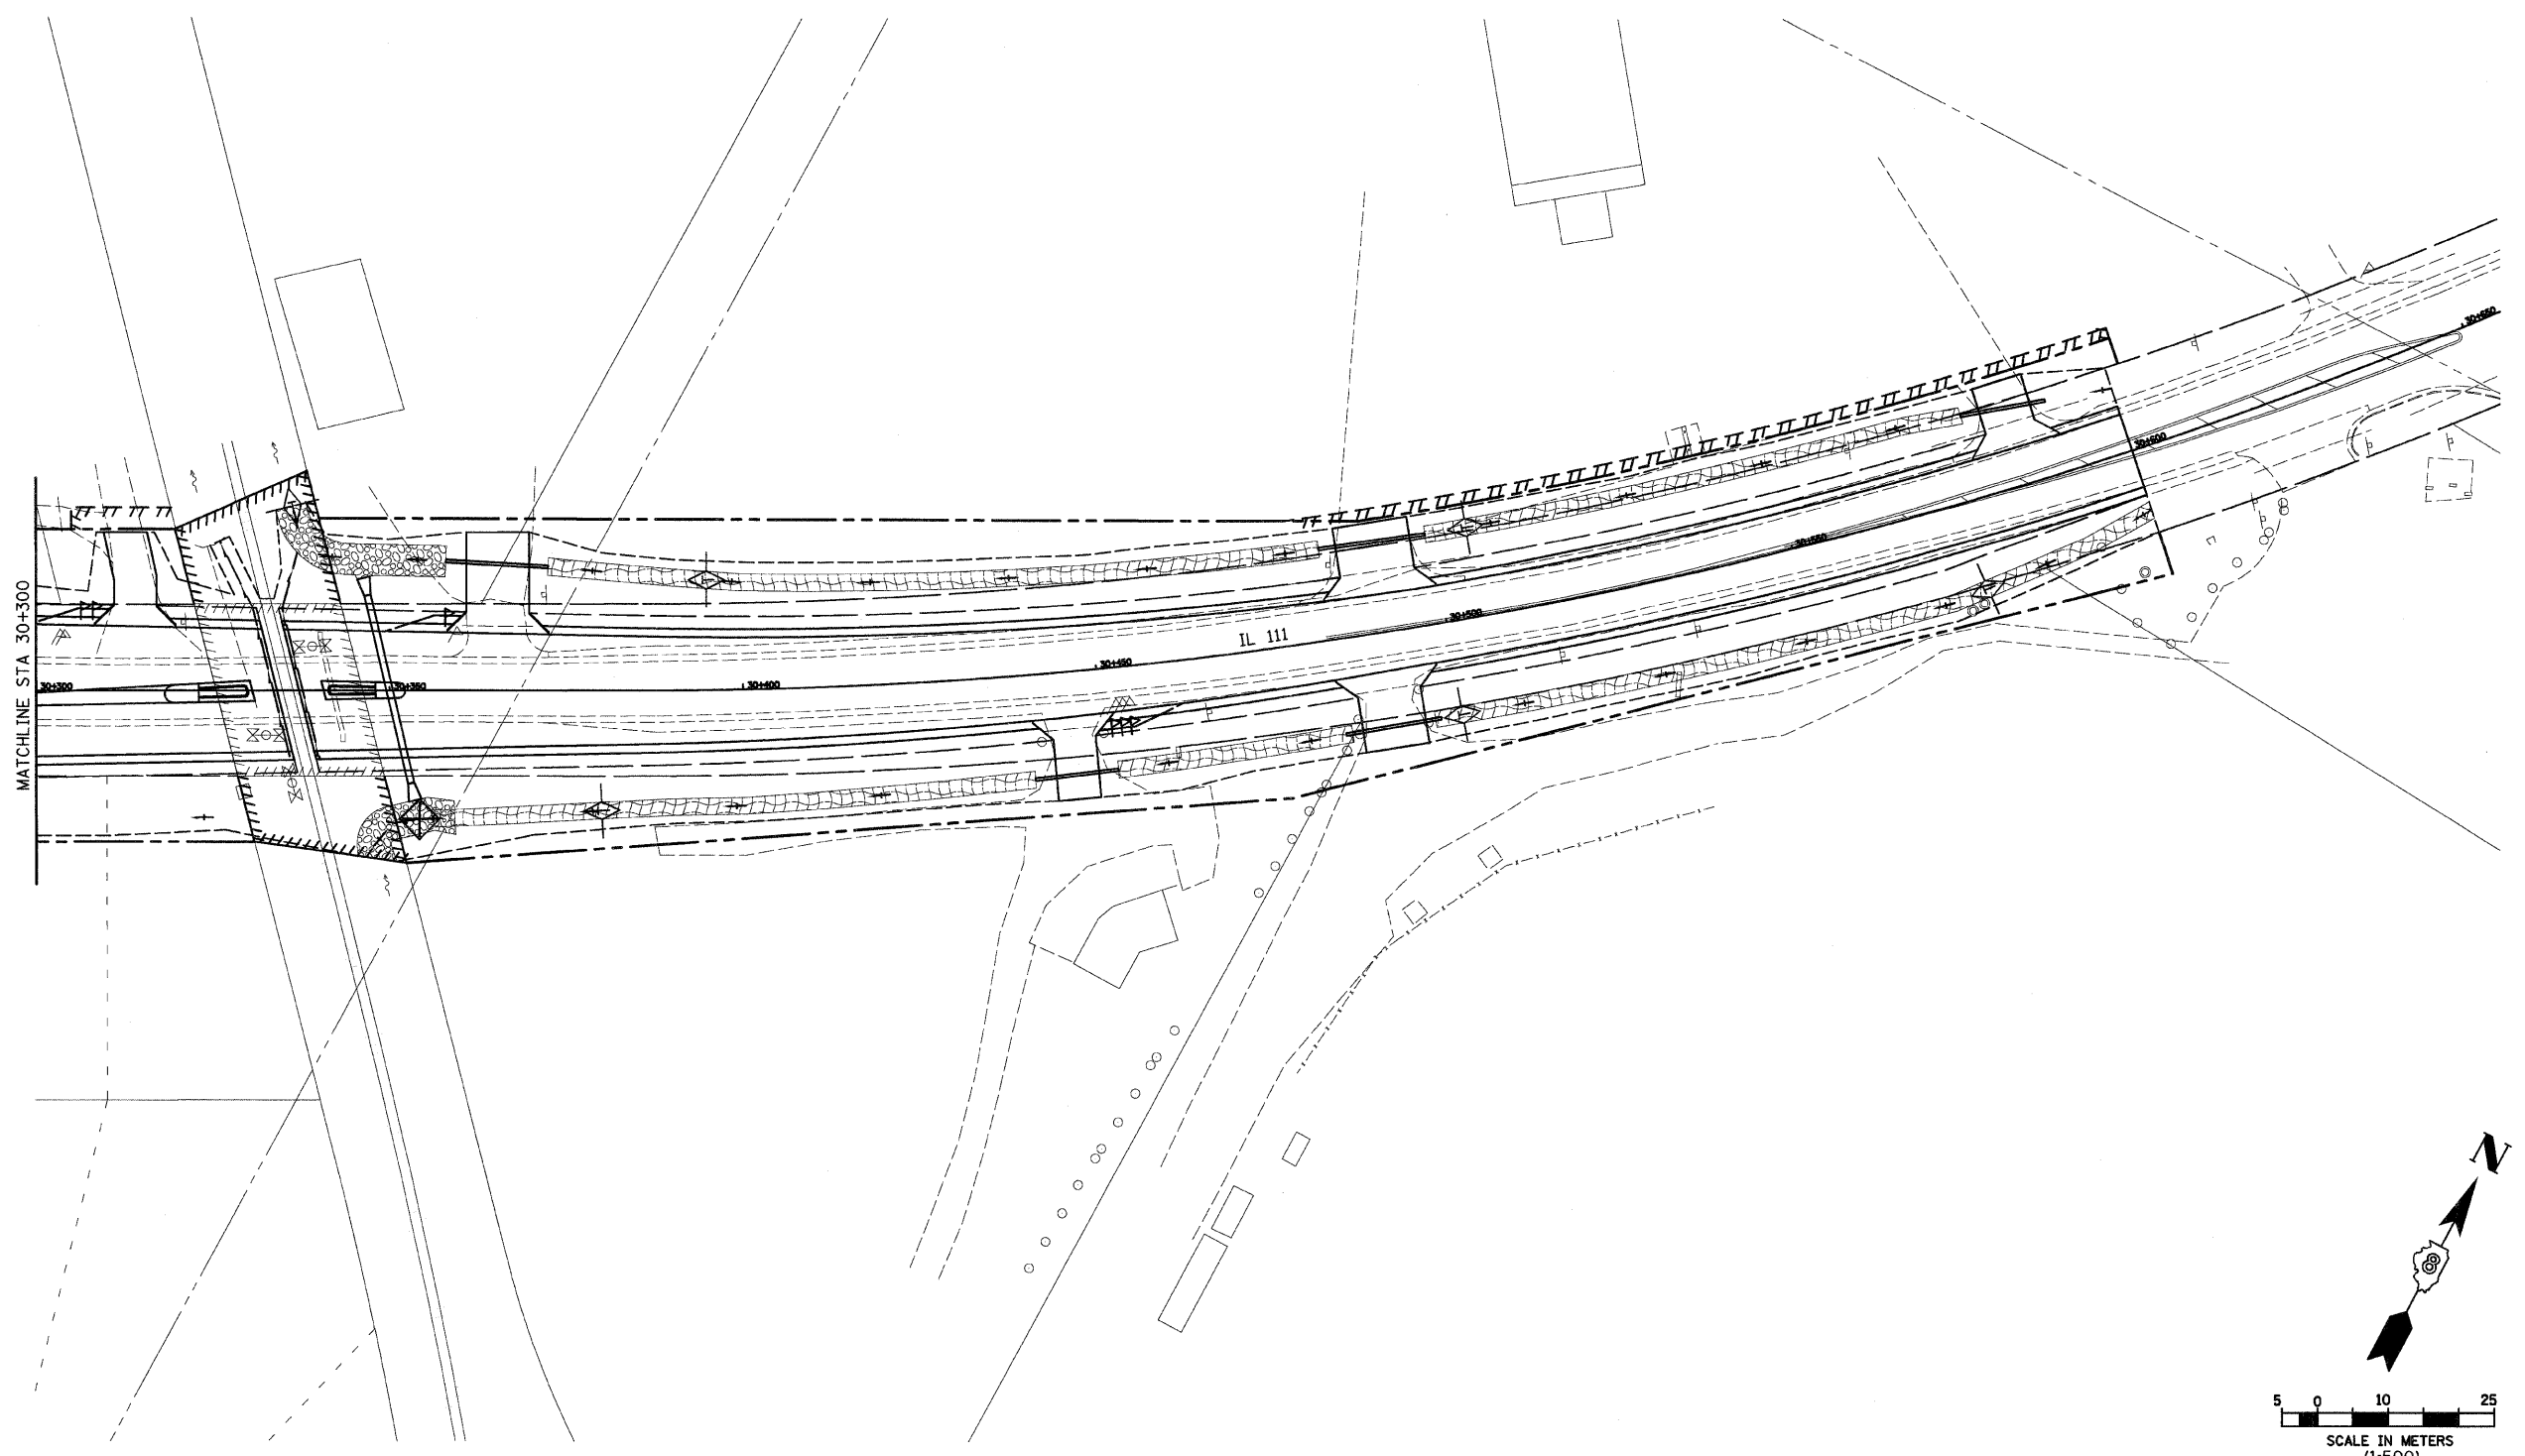

12/7/2007

p:\00files\000024\d1111\erosioncntr\ec015c03.dgn

REVISIONS	
NAME	DATE

ILLINOIS DEPARTMENT OF TRANSPORTATION
**STORM WATER POLLUTION
 PREVENTION PLAN**
 SECTION 60-15-2 & 60-15HB-2
 MADISON COUNTY

DRAWN BY BGY
 CHECKED BY
 DATE