


F.A.P. RTE.	SECTION 60-15-2 60-15HR-2	COUNTY MADISON	TOTAL SHEETS 272	SHEET NO. 142
STA.	TO STA.			
FED. ROAD DIST. NO.	ILLINOIS FED. AID PROJECT			
CONTRACT NO. 76624				

12/7/2007

FINAL SURVEY PLOTTED	BY	DATE
NO. _____		
AREAS CHECKED		

ORIGINAL SURVEY PLOTTED	BY	DATE
NO. _____		
AREAS CHECKED		

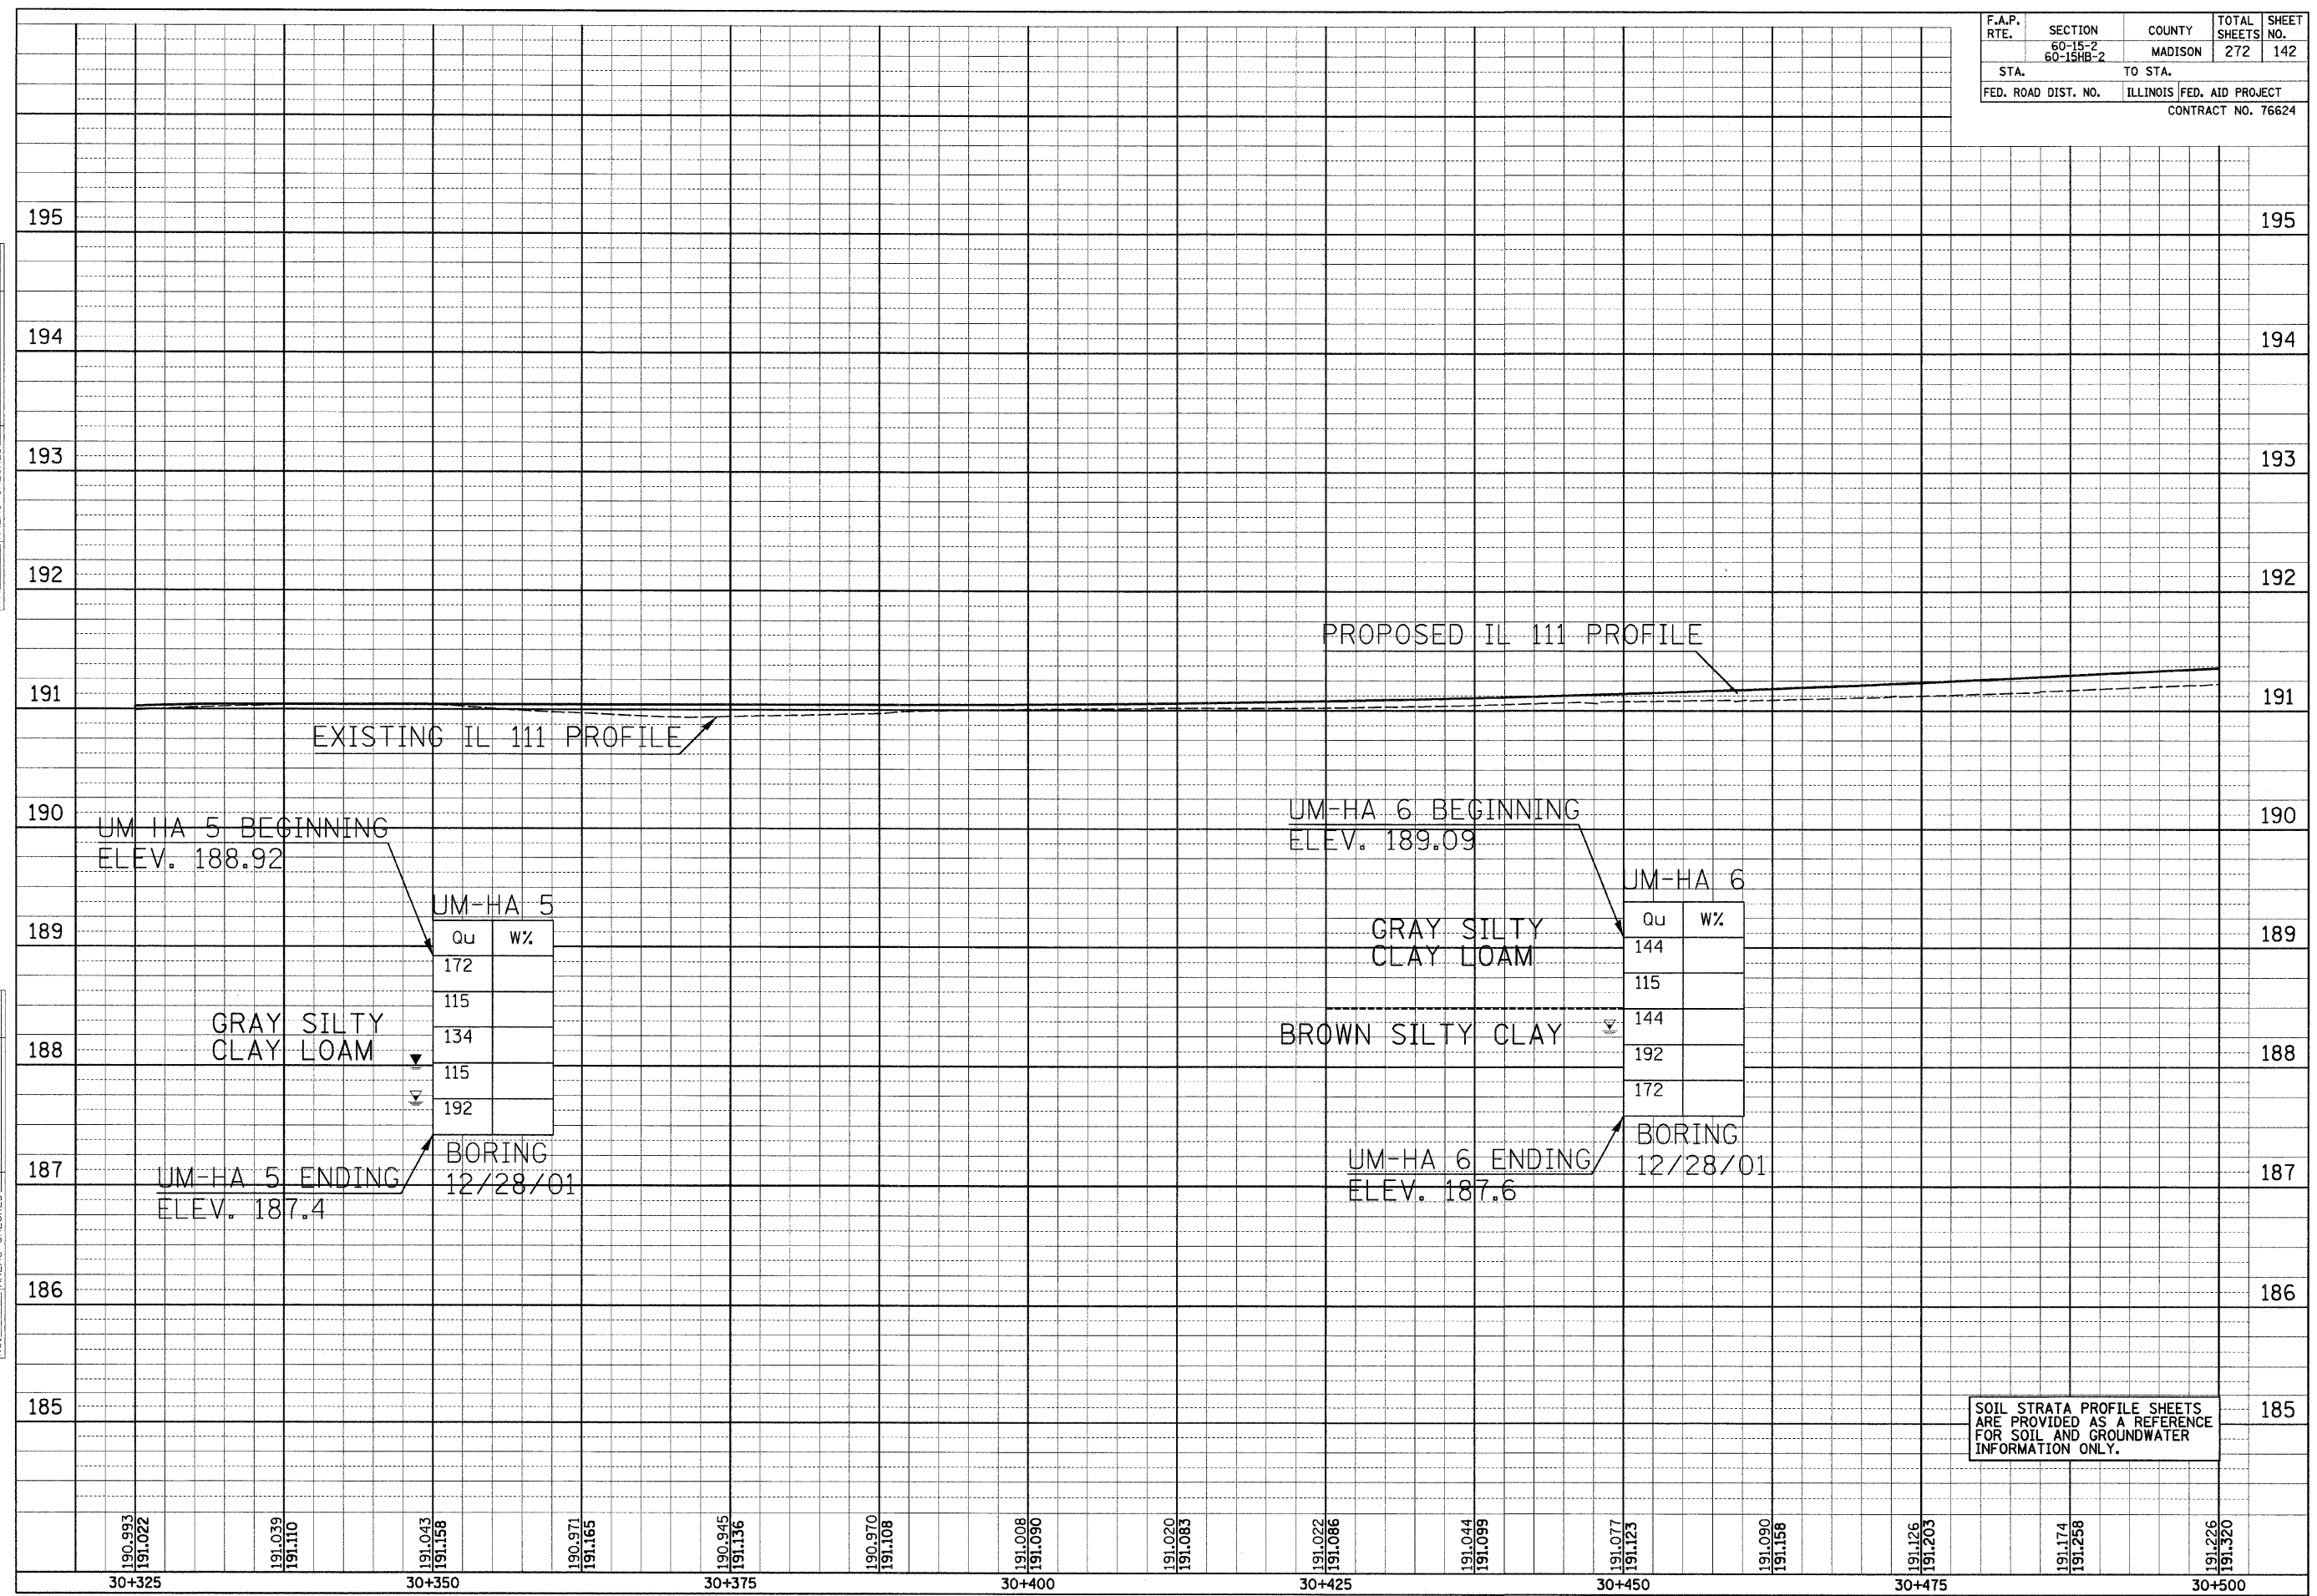

UM-HA 5 BEGINNING  
ELEV. 188.92

Qu	W%
172	
115	
134	
115	
192	

GRAY SILTY  
CLAY LOAM

UM-HA 5 ENDING  
ELEV. 187.4

BORING  
12/28/01

UM-HA 6 BEGINNING  
ELEV. 189.09

GRAY SILTY  
CLAY LOAM

BROWN SILTY CLAY

UM-HA 6 ENDING  
ELEV. 187.6

Qu	W%
144	
115	
144	
192	
172	

BORING  
12/28/01

SOIL STRATA PROFILE SHEETS  
ARE PROVIDED AS A REFERENCE  
FOR SOIL AND GROUNDWATER  
INFORMATION ONLY.

p:\001\files\000024\di1111\soilstrata\profile015c04.dgn

190.993 191.022	191.039 191.110	191.043 191.158	190.971 191.165	190.945 191.136	190.970 191.108	191.008 191.090	191.020 191.083	191.022 191.086	191.044 191.099	191.077 191.123	191.090 191.156	191.126 191.203	191.174 191.258	191.226 191.320
30+325		30+350		30+375		30+400		30+425		30+450		30+475		30+500