


F.A.P. RTE.	SECTION	COUNTY	TOTAL SHEETS	SHEET NO.
	60-15-2 60-15HB-2	MADISON	272	144
STA.		TO STA.		
FED. ROAD DIST. NO.		ILLINOIS FED. AID PROJECT		
CONTRACT NO. 76624				

12/7/2007

FINAL SURVEY	SURVEYED	BY	DATE
NO.	NO.		
NOTE BOOK TEMPLATE		AREAS CHECKED	

ORIGINAL SURVEY	SURVEYED	BY	DATE
NO.	NO.		
NOTE BOOK TEMPLATE		AREAS CHECKED	

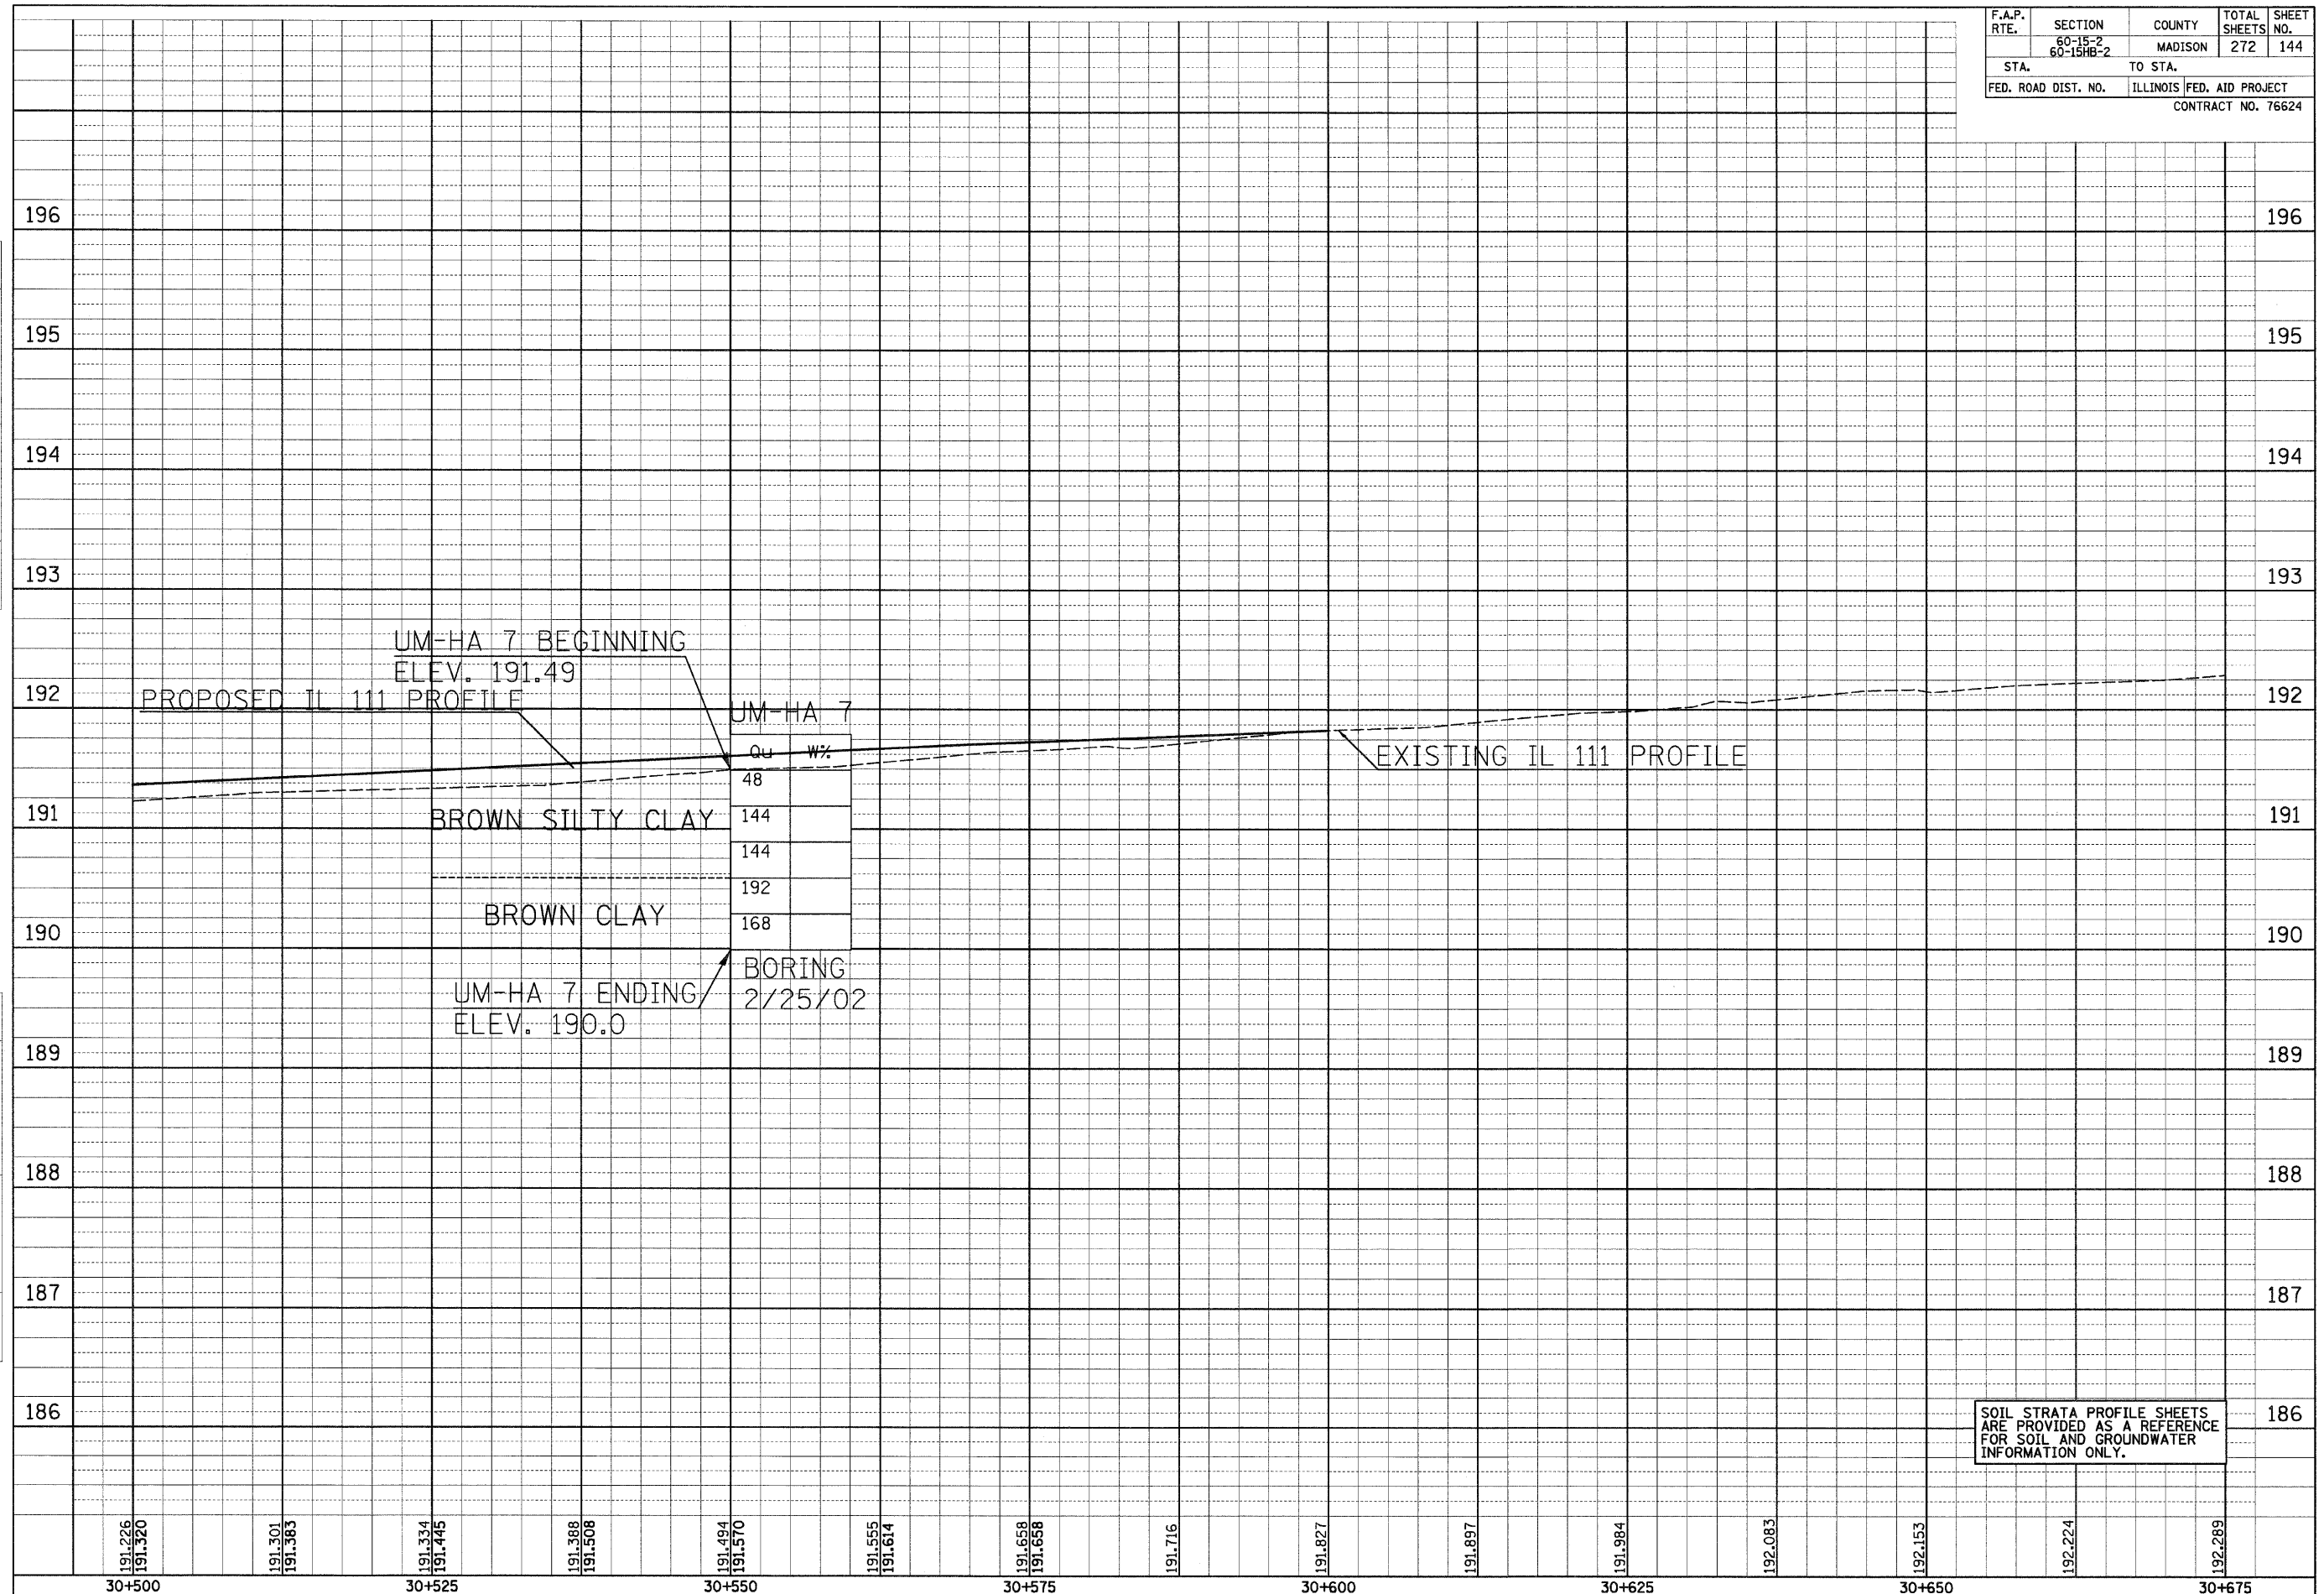

SOIL STRATA PROFILE SHEETS ARE PROVIDED AS A REFERENCE FOR SOIL AND GROUNDWATER INFORMATION ONLY.

p:\0\files\000024\civil\soilstrata\profile15c05.dgn