




TYPICAL PLACEMENT OF PRISMATIC REFLECTORS ON CURBS

F.A.P. RTE.	SECTION	COUNTY	TOTAL SHEETS	SHEET NO.
310	60-15-2 60-15HB-2	MADISON	272	152
STA.	TO STA.			
FED. ROAD DIST. NO.	ILLINOIS FED. AID PROJECT		CONTRACT NO. 76624	

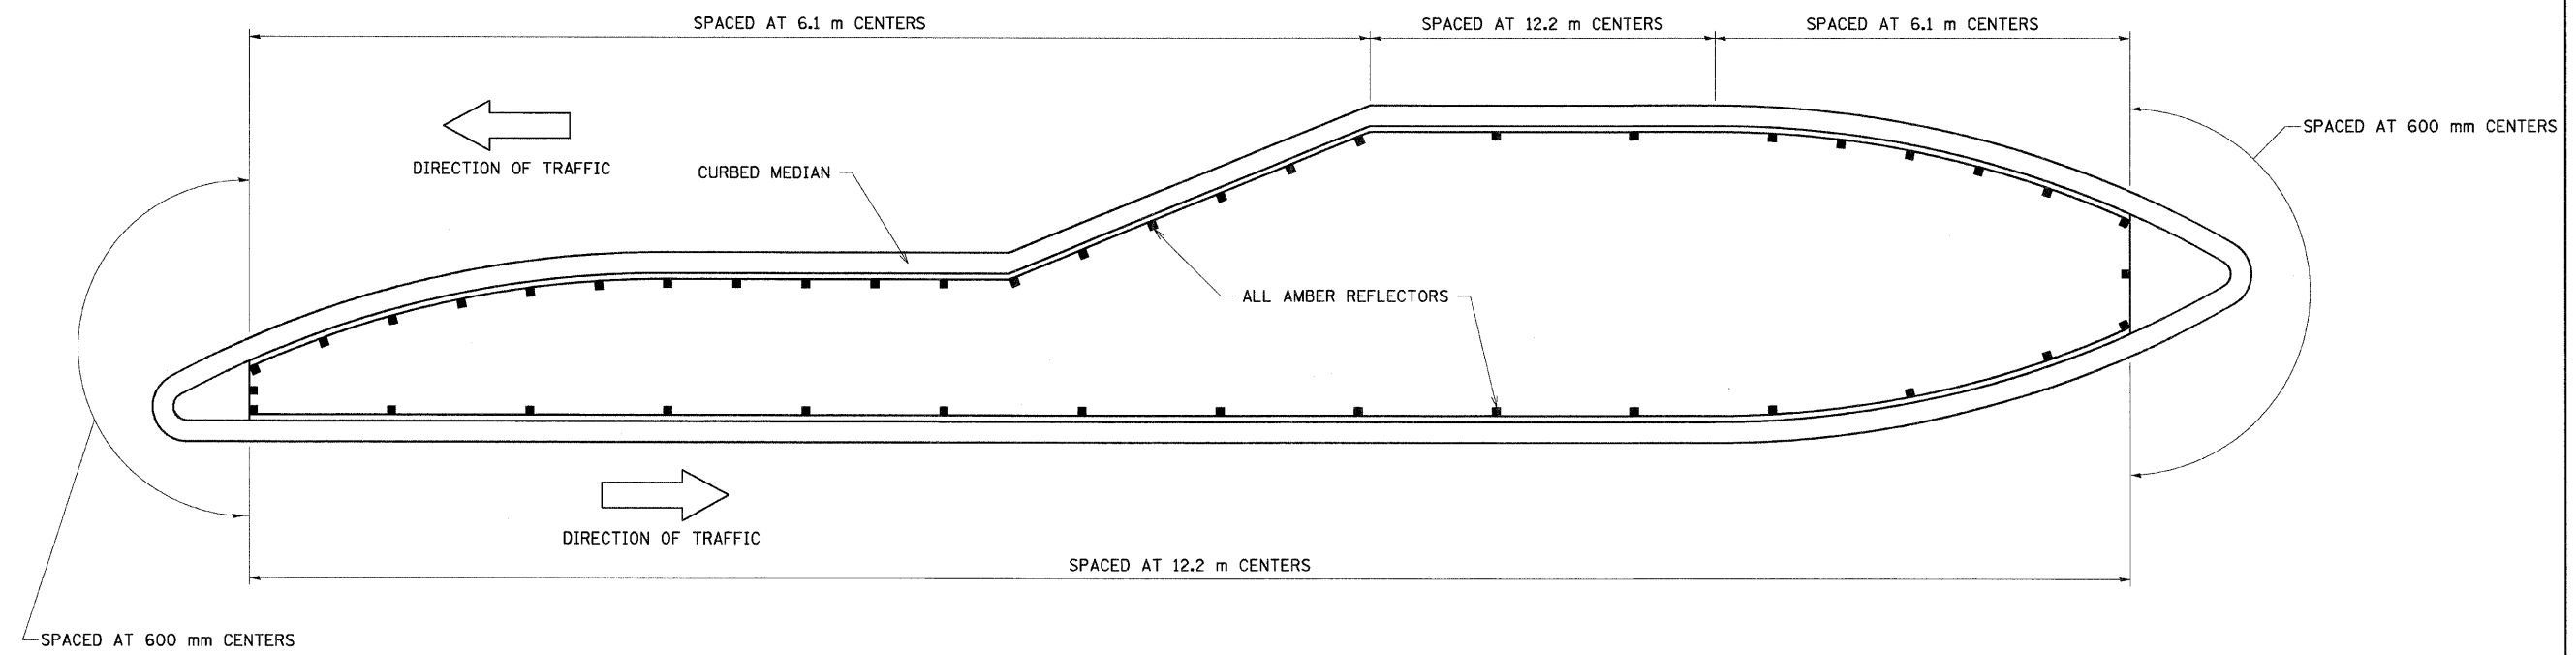

NOTES:

- 1) PRISMATIC REFLECTORS SHALL BE MONODIRECTIONAL AND POSITIONED SO THAT THE REFLECTION FACE IS FACING THE APPROACHING TRAFFIC.
- 2) PRISMATIC REFLECTORS SHALL BE SECURED IN PLACE WITH AN EPOXY ADHESIVE.
- 3) PRISMATIC REFLECTORS SHALL BE EITHER AMBER OR CRYSTAL IN COLOR.

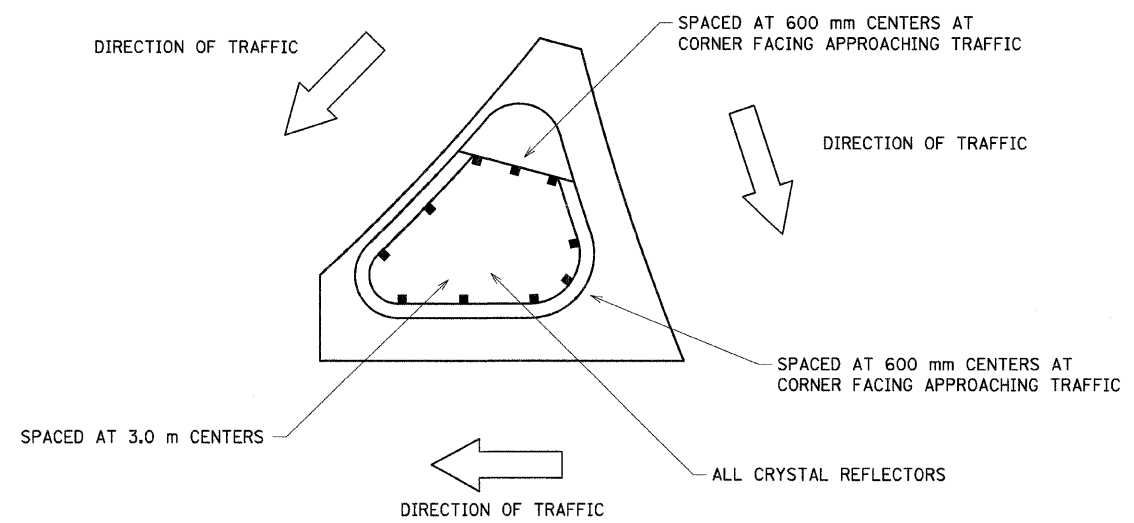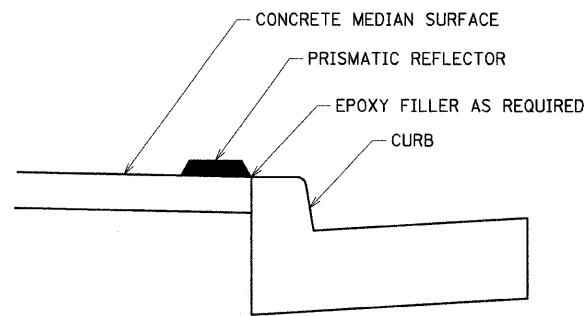

REVISIONS	
NAME	DATE

ILLINOIS DEPARTMENT OF TRANSPORTATION
 PRISMATIC REFLECTORS
 FAP 310 (IL 255)
 SECTION 60-15-2 & 60-15HB-2
 MADISON COUNTY
 DRAWN BY EBB
 CHECKED BY
 DATE

12/7/2007

p:\00files\000024\d1111\detail\misc\lanecus-details.dgn