

bgj


12/7/2007

p:\00f.iles\00024\1111\crosssections\sec015c.dgn

DATE	
BY	
APPROVED	
DESIGNED	
CHECKED	
DATE	
BY	
APPROVED	
DESIGNED	
CHECKED	
FAP RTE	SECTION	COUNTY	TOTAL SHEETS	SHEET NO.
310	60-15-2 60-15HB-2	MADISON	272	160
STA.		TO STA.		
FED. ROAD DIST. NO.		ILLINOIS FED. AID PROJECT		
CONTRACT NO. 76624				

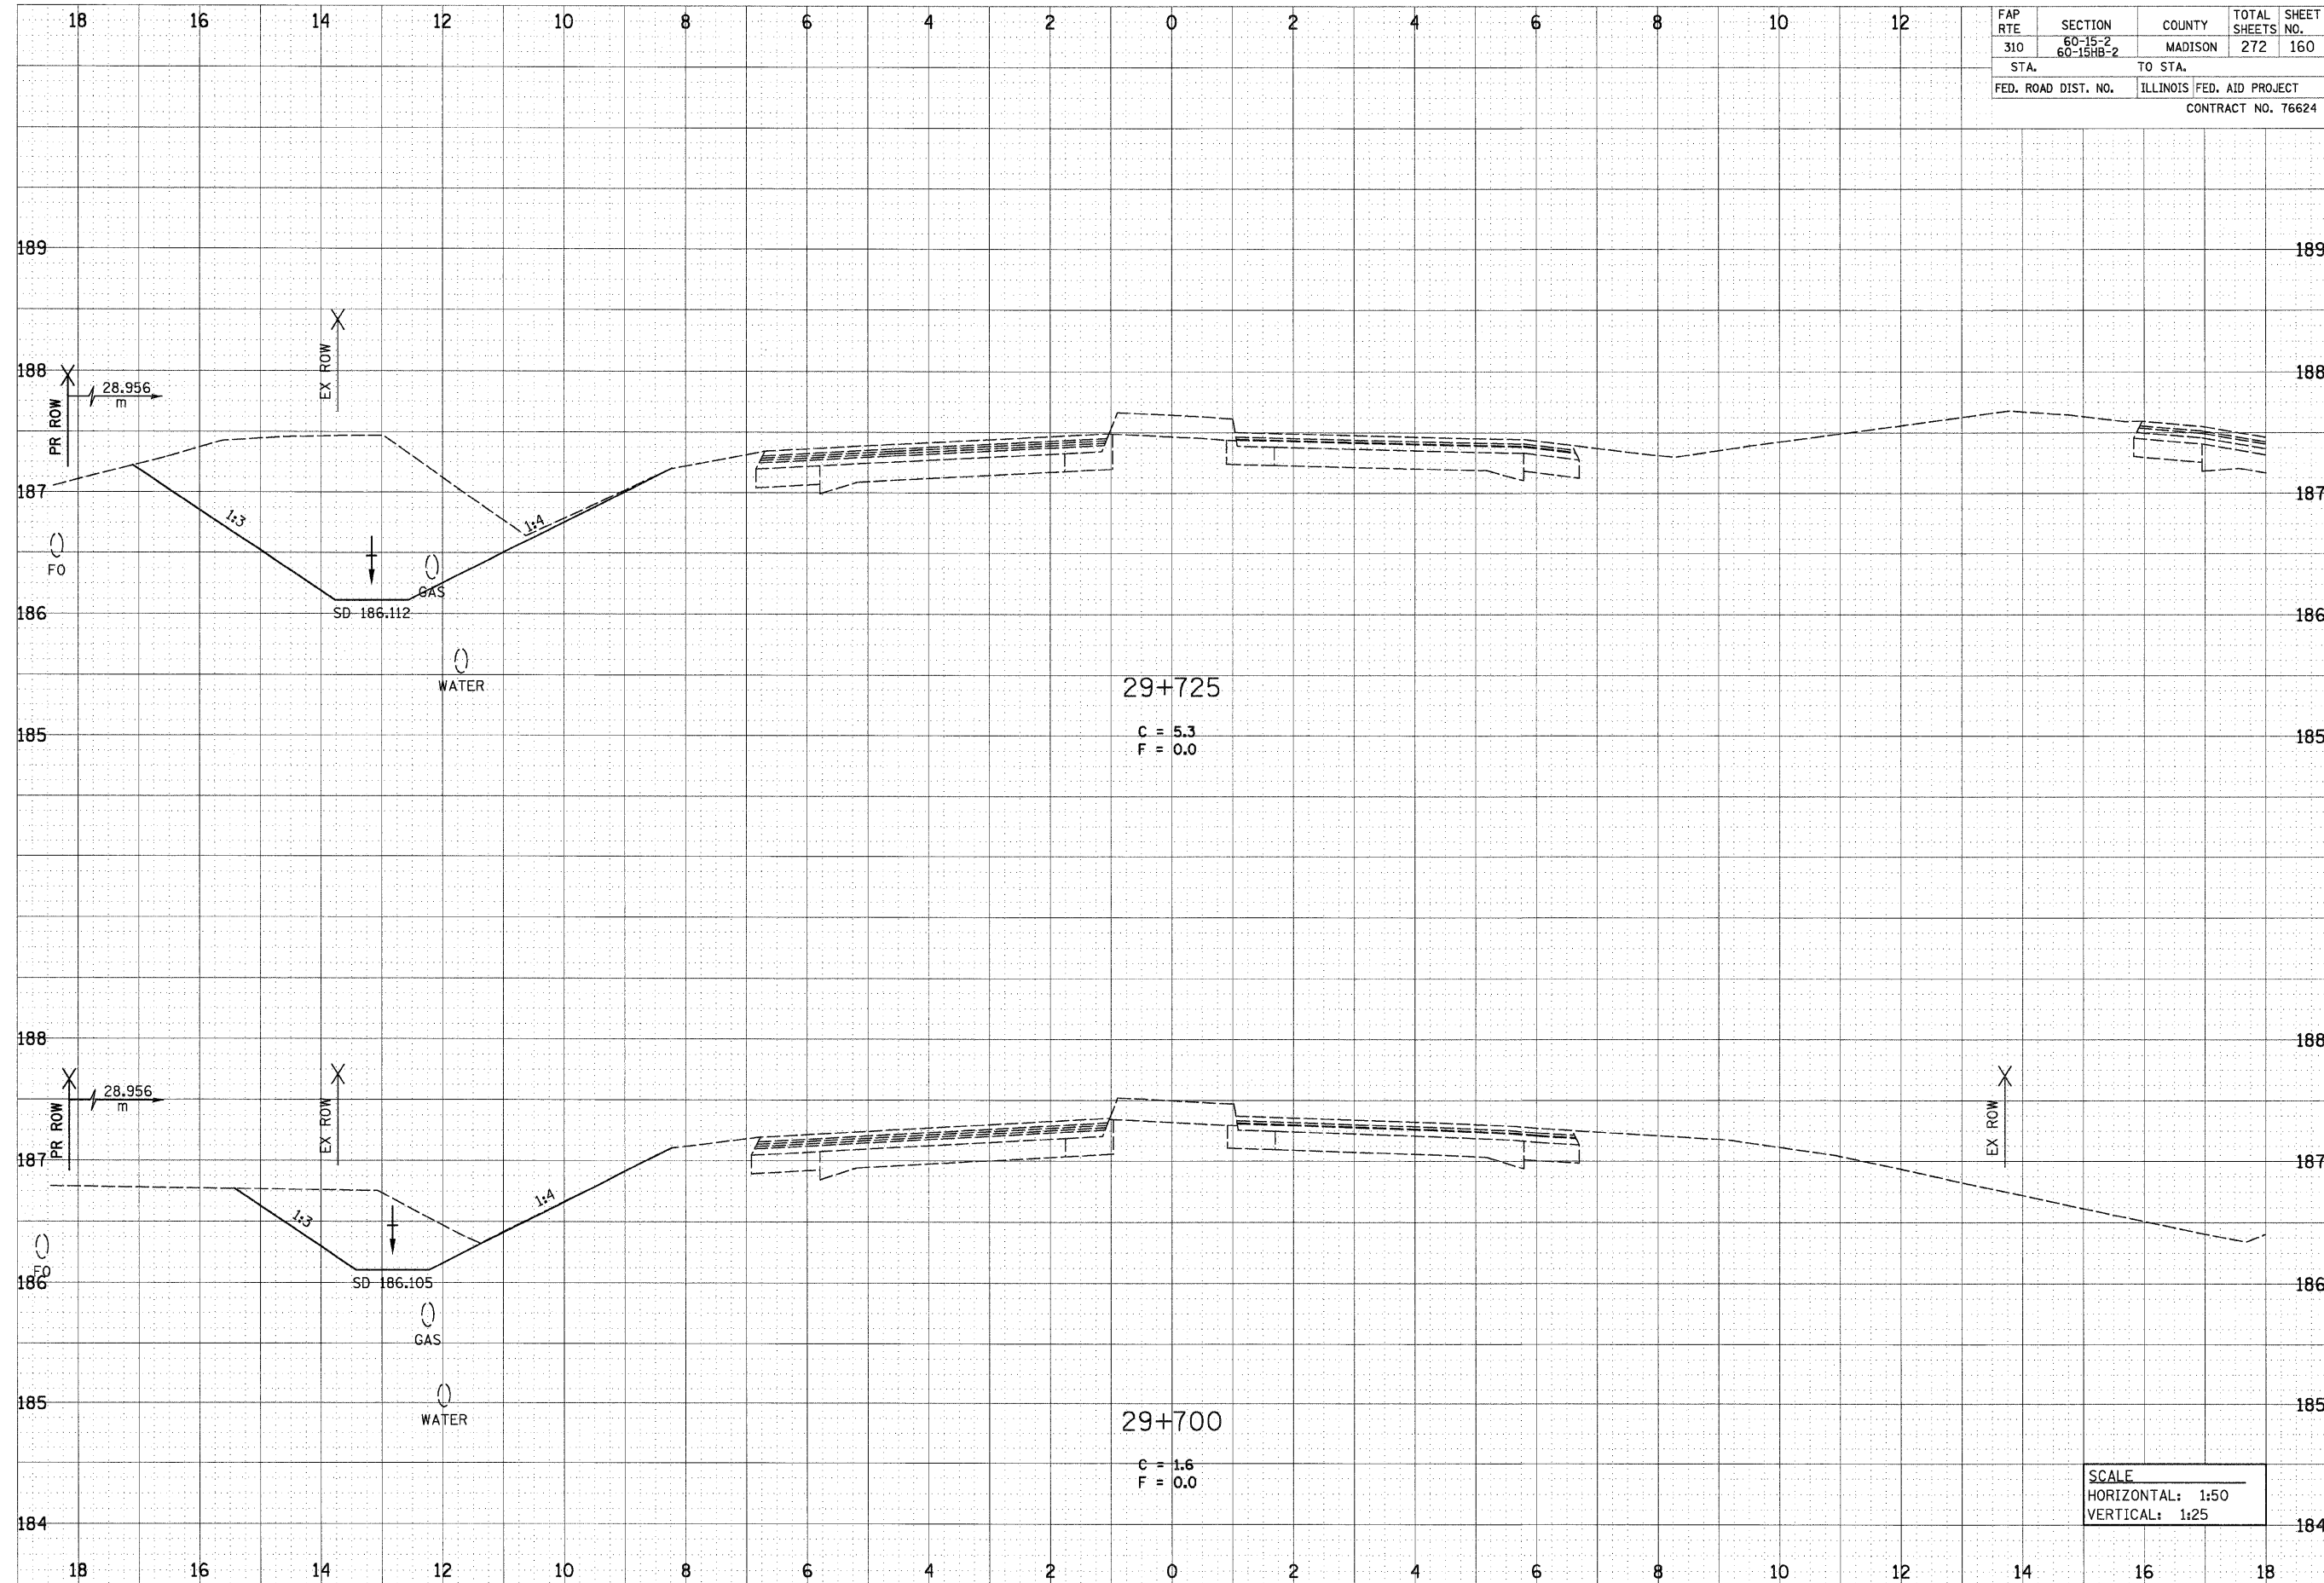

SCALE
 HORIZONTAL: 1:50
 VERTICAL: 1:25