

bgj


12/7/2007

p:\2007\1es\000024\dl1111\crosssections\sec215c.dgn

FAP RTE	SECTION	COUNTY	TOTAL SHEETS	SHEET NO.
310	60-15-2 60-15HB-2	MADISON	272	163
STA.		TO STA.		
FED. ROAD DIST. NO.		ILLINOIS FED. AID PROJECT		
CONTRACT NO. 76624				

DATE	BY
SURVEYED	BY
DATE	
NOTE BOOK	NO.
AREAS	CHECKED

DATE	BY
ORIGINAL SURVEY	BY
DATE	
NOTE BOOK	NO.
AREAS	CHECKED

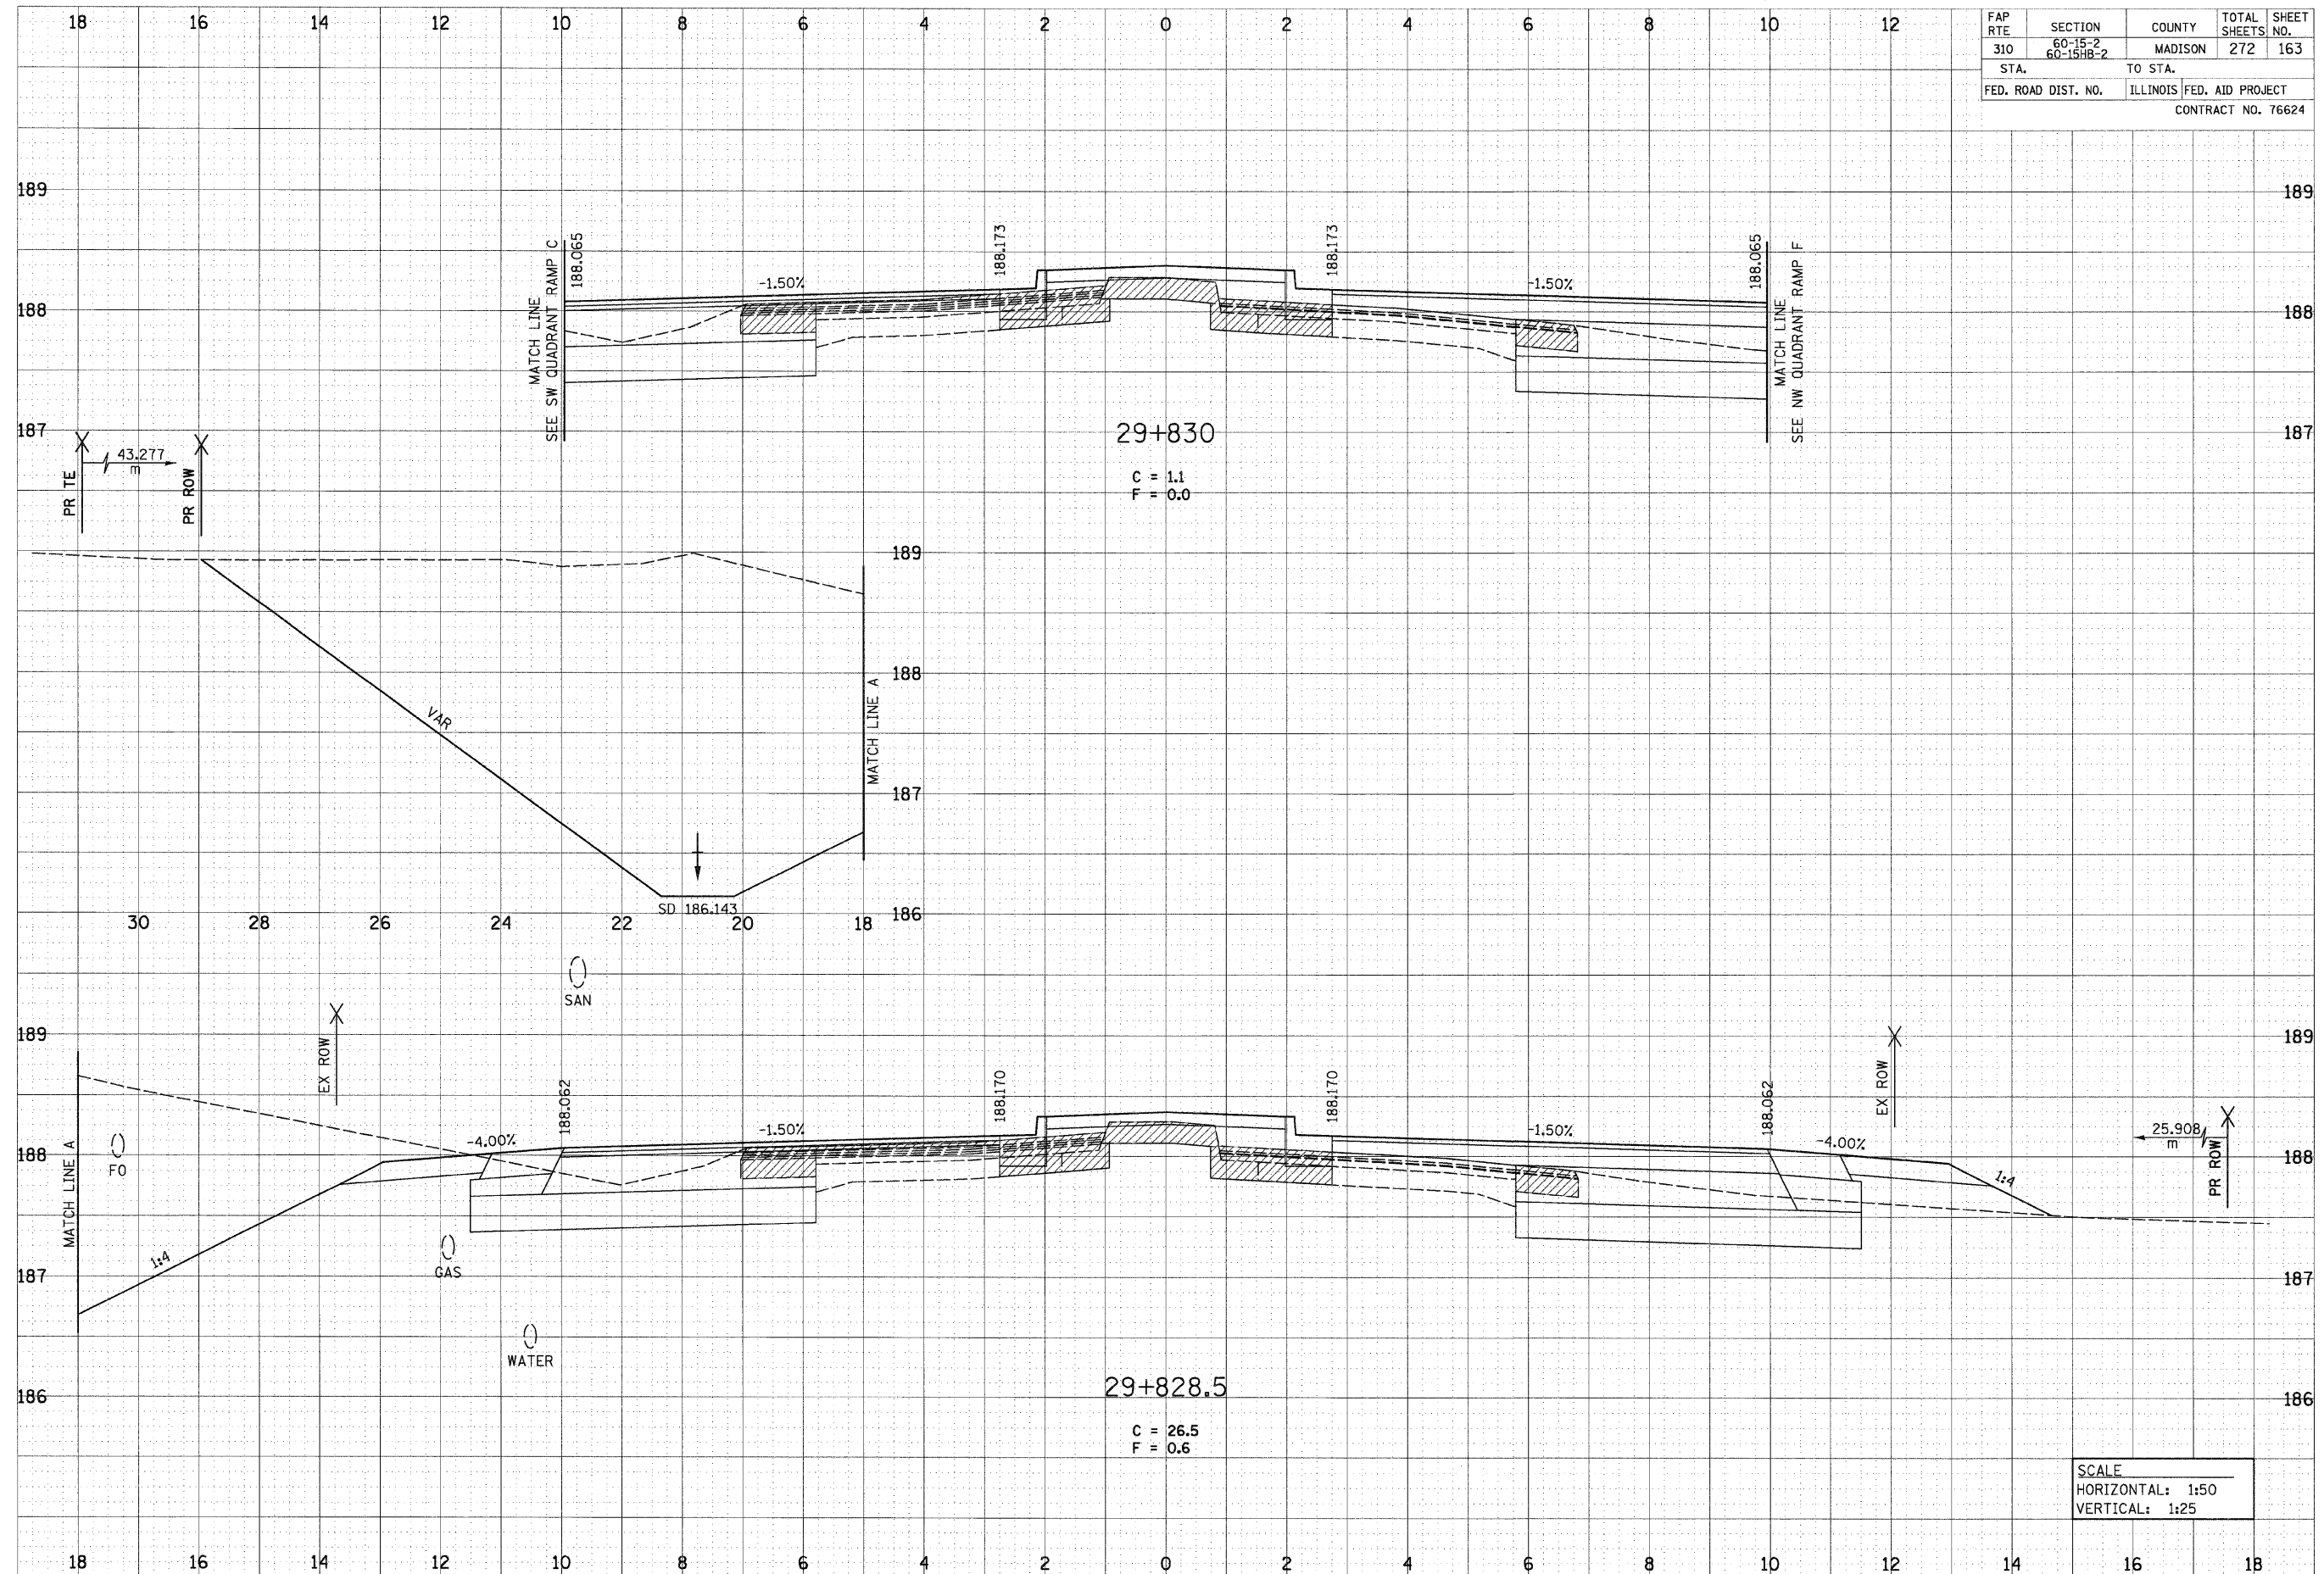

SCALE
HORIZONTAL: 1:50
VERTICAL: 1:25