


FAP RTE	SECTION	COUNTY	TOTAL SHEETS	SHEET NO.
310	60-15-2 60-15HB-2	MADISON	272	178
STA.		TO STA.		
FED. ROAD DIST. NO.		ILLINOIS FED. AID PROJECT		
CONTRACT NO. 76624				

DATE	BY	REVISION

NO.	DESCRIPTION

DATE	BY	REVISION

NO.	DESCRIPTION

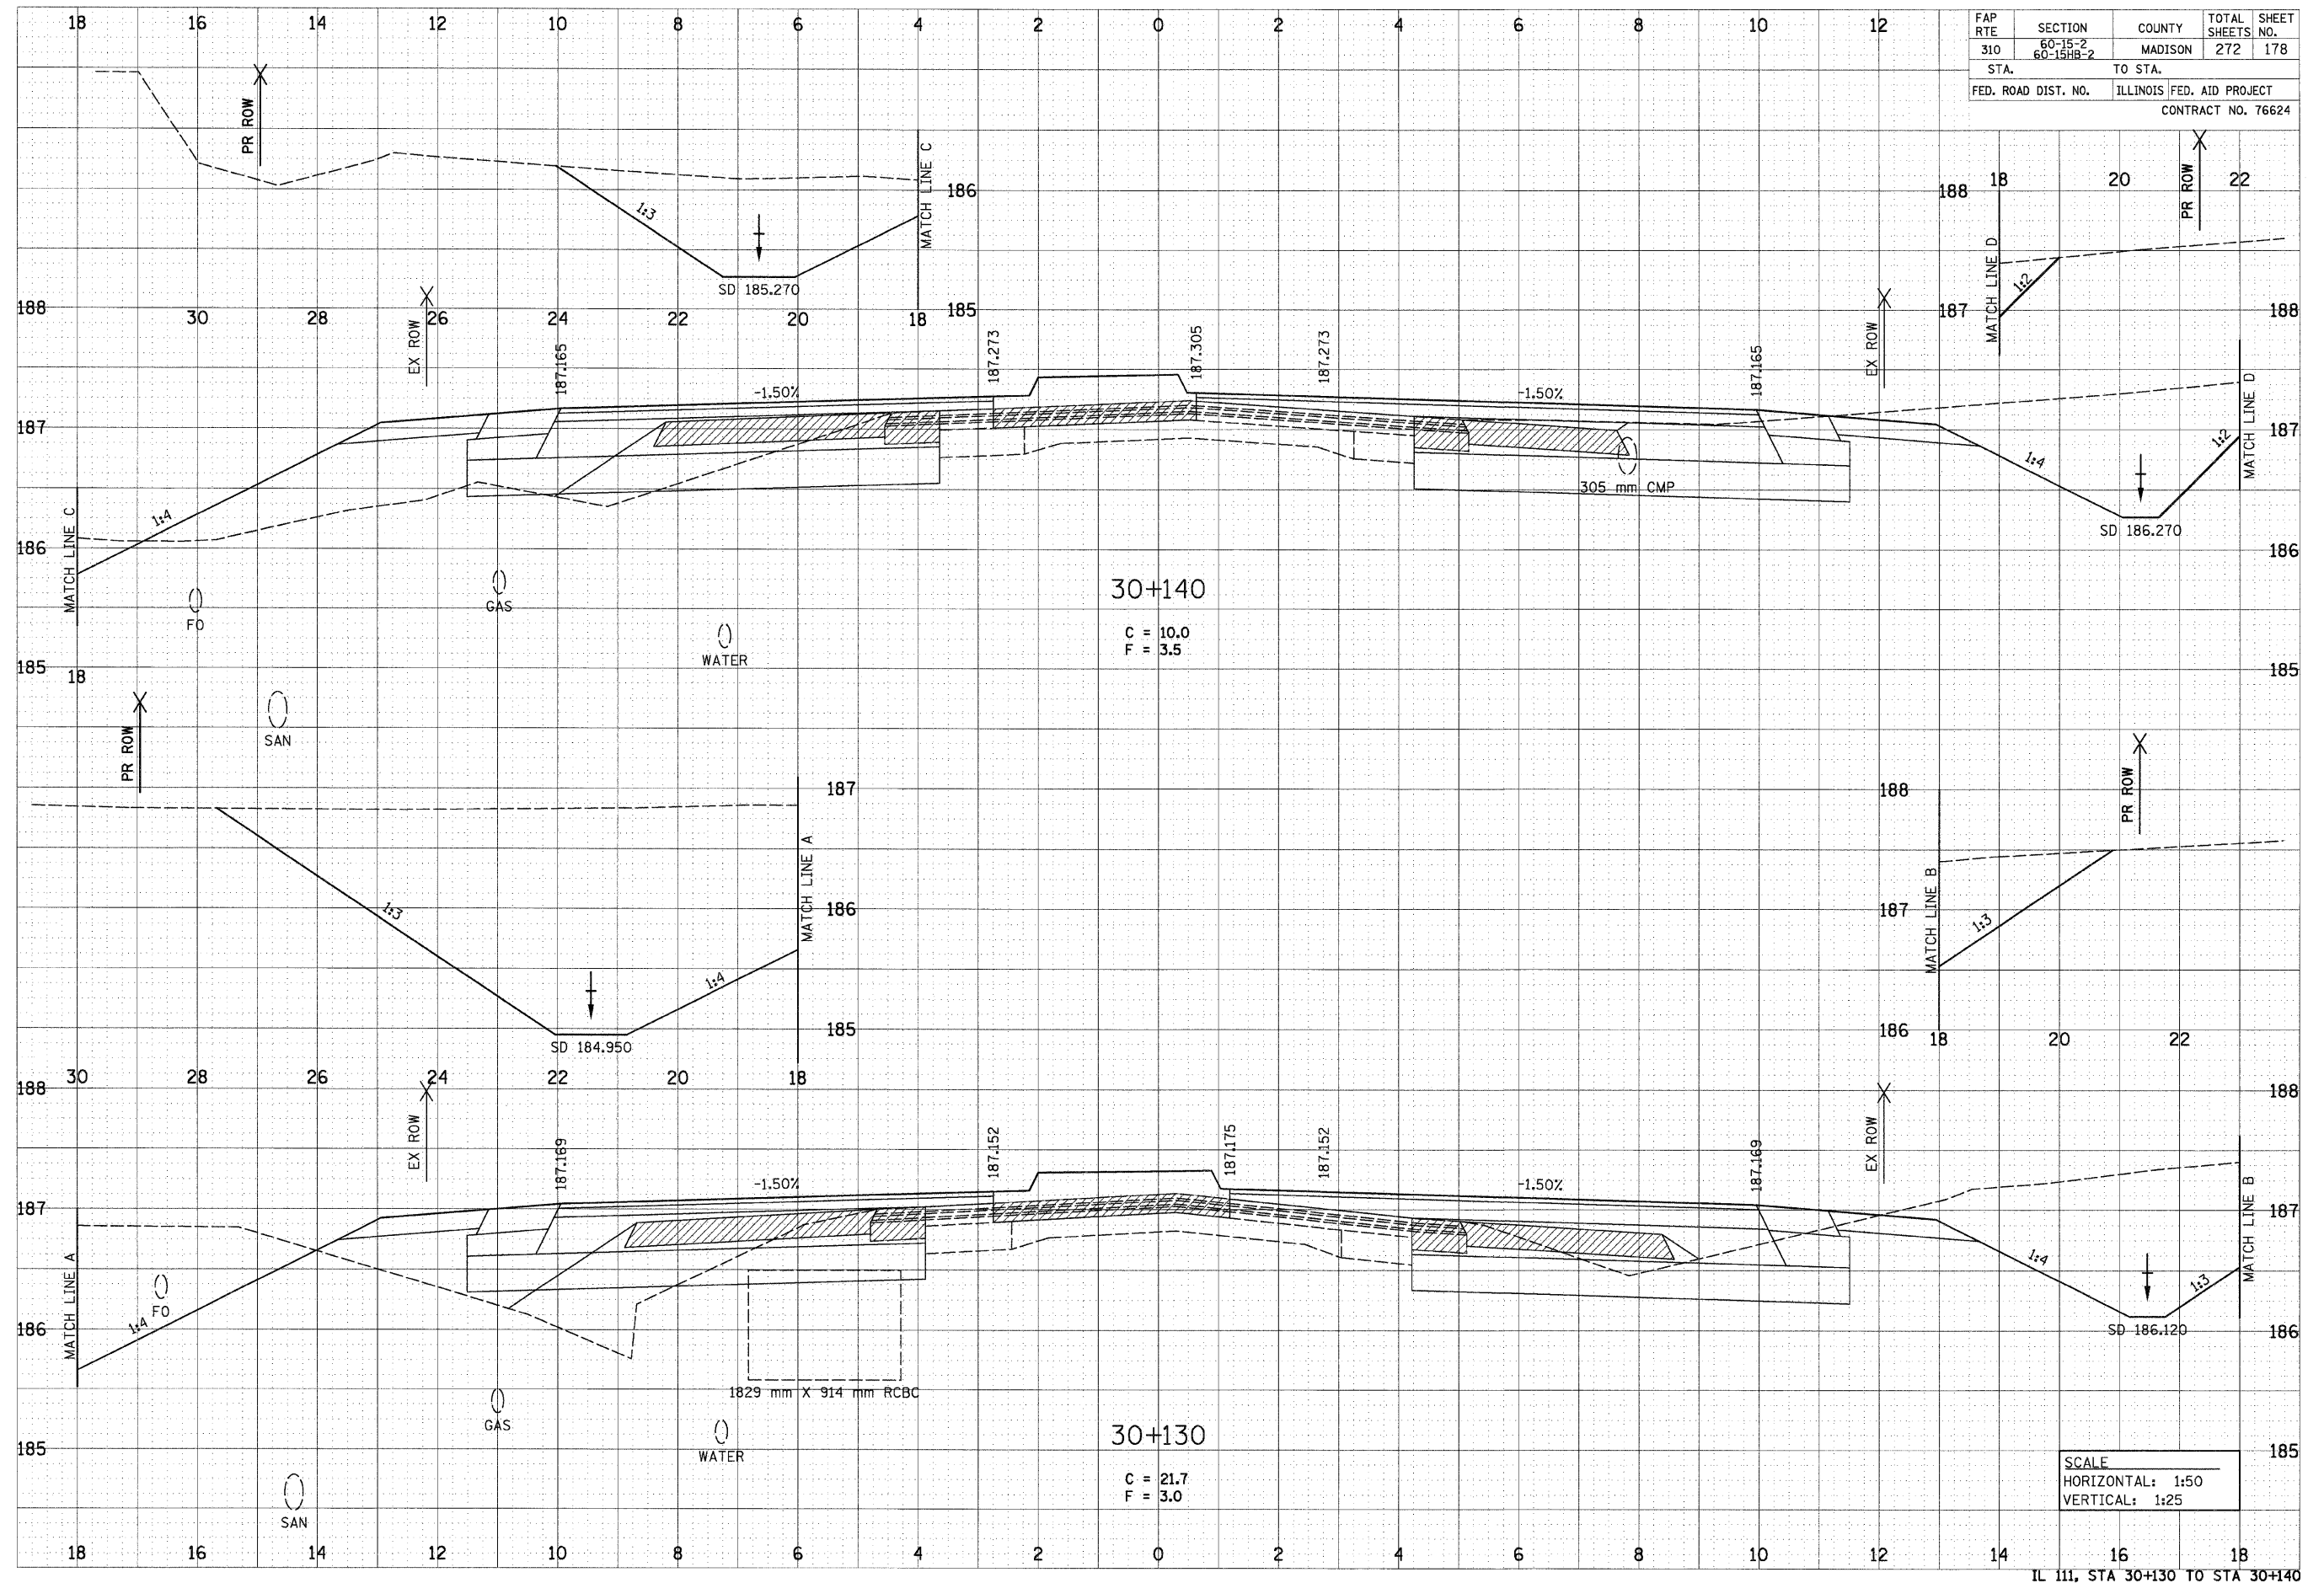

SCALE
 HORIZONTAL: 1:50
 VERTICAL: 1:25