


FAP RTE	SECTION	COUNTY	TOTAL SHEETS	SHEET NO.
310	60-15-2 60-15HB-2	MADISON	272	195
STA.		TO STA.		
FED. ROAD DIST. NO.		ILLINOIS FED. AID PROJECT		
CONTRACT NO. 76624				

FINAL SURVEY	DATE
SURVEYED	BY
TEMP. DATE	
NOTE BOOK	
AREAS	
CHECKED	
NO.	

ORIGINAL SURVEY	DATE
SURVEYED	BY
TEMP. DATE	
NOTE BOOK	
AREAS	
CHECKED	
NO.	

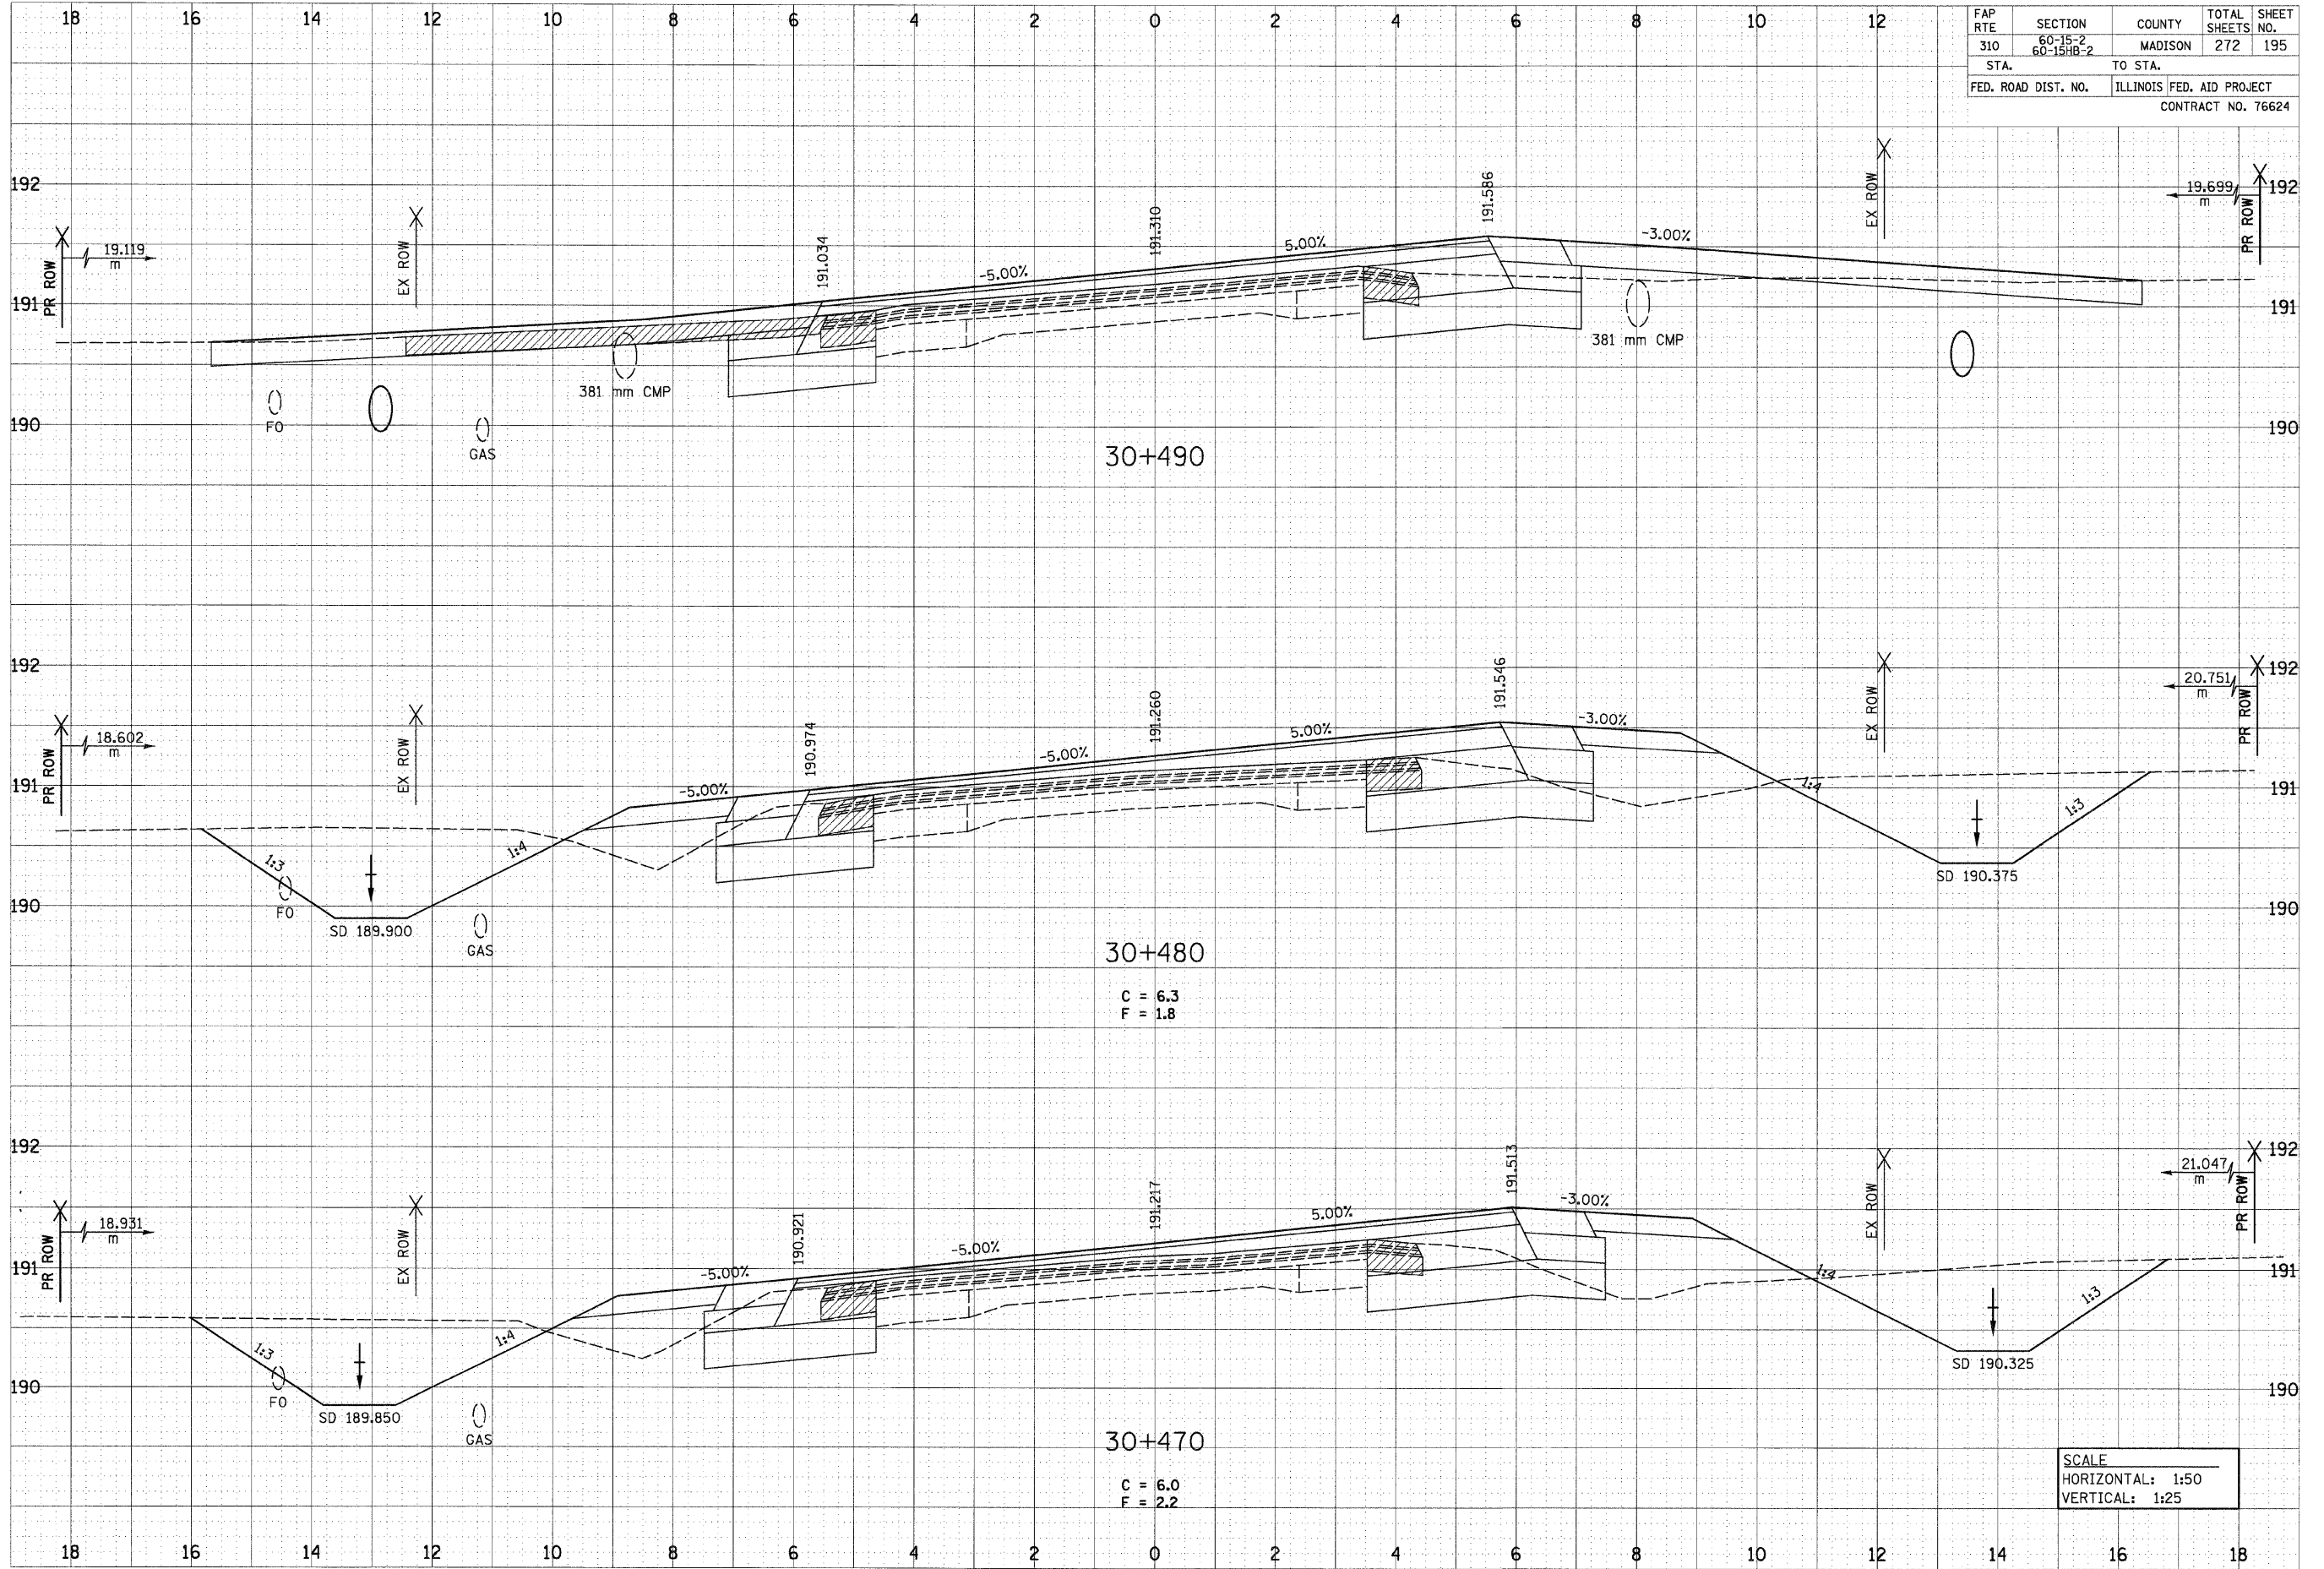

30+490

30+480

30+470

C = 6.3  
F = 1.8

C = 6.0  
F = 2.2

SCALE
HORIZONTAL: 1:50
VERTICAL: 1:25