

bgj


12/7/2007

p:\00files\000024\d1111\crosssections\xsec015c.dgn

DATE	
BY	
SURVEYED	
NOTED	
TEMPLATE	
AREAS	
CHECKED	

DATE	
BY	
ORIGINAL SURVEYED	
NOTED	
TEMPLATE	
AREAS	
CHECKED	

FAP RTE	SECTION	COUNTY	TOTAL SHEETS	SHEET NO.
310	60-15-2 60-15HB-2	MADISON	272	197
STA.		TO STA.		
FED. ROAD DIST. NO.		ILLINOIS FED. AID PROJECT		
CONTRACT NO. 76624				

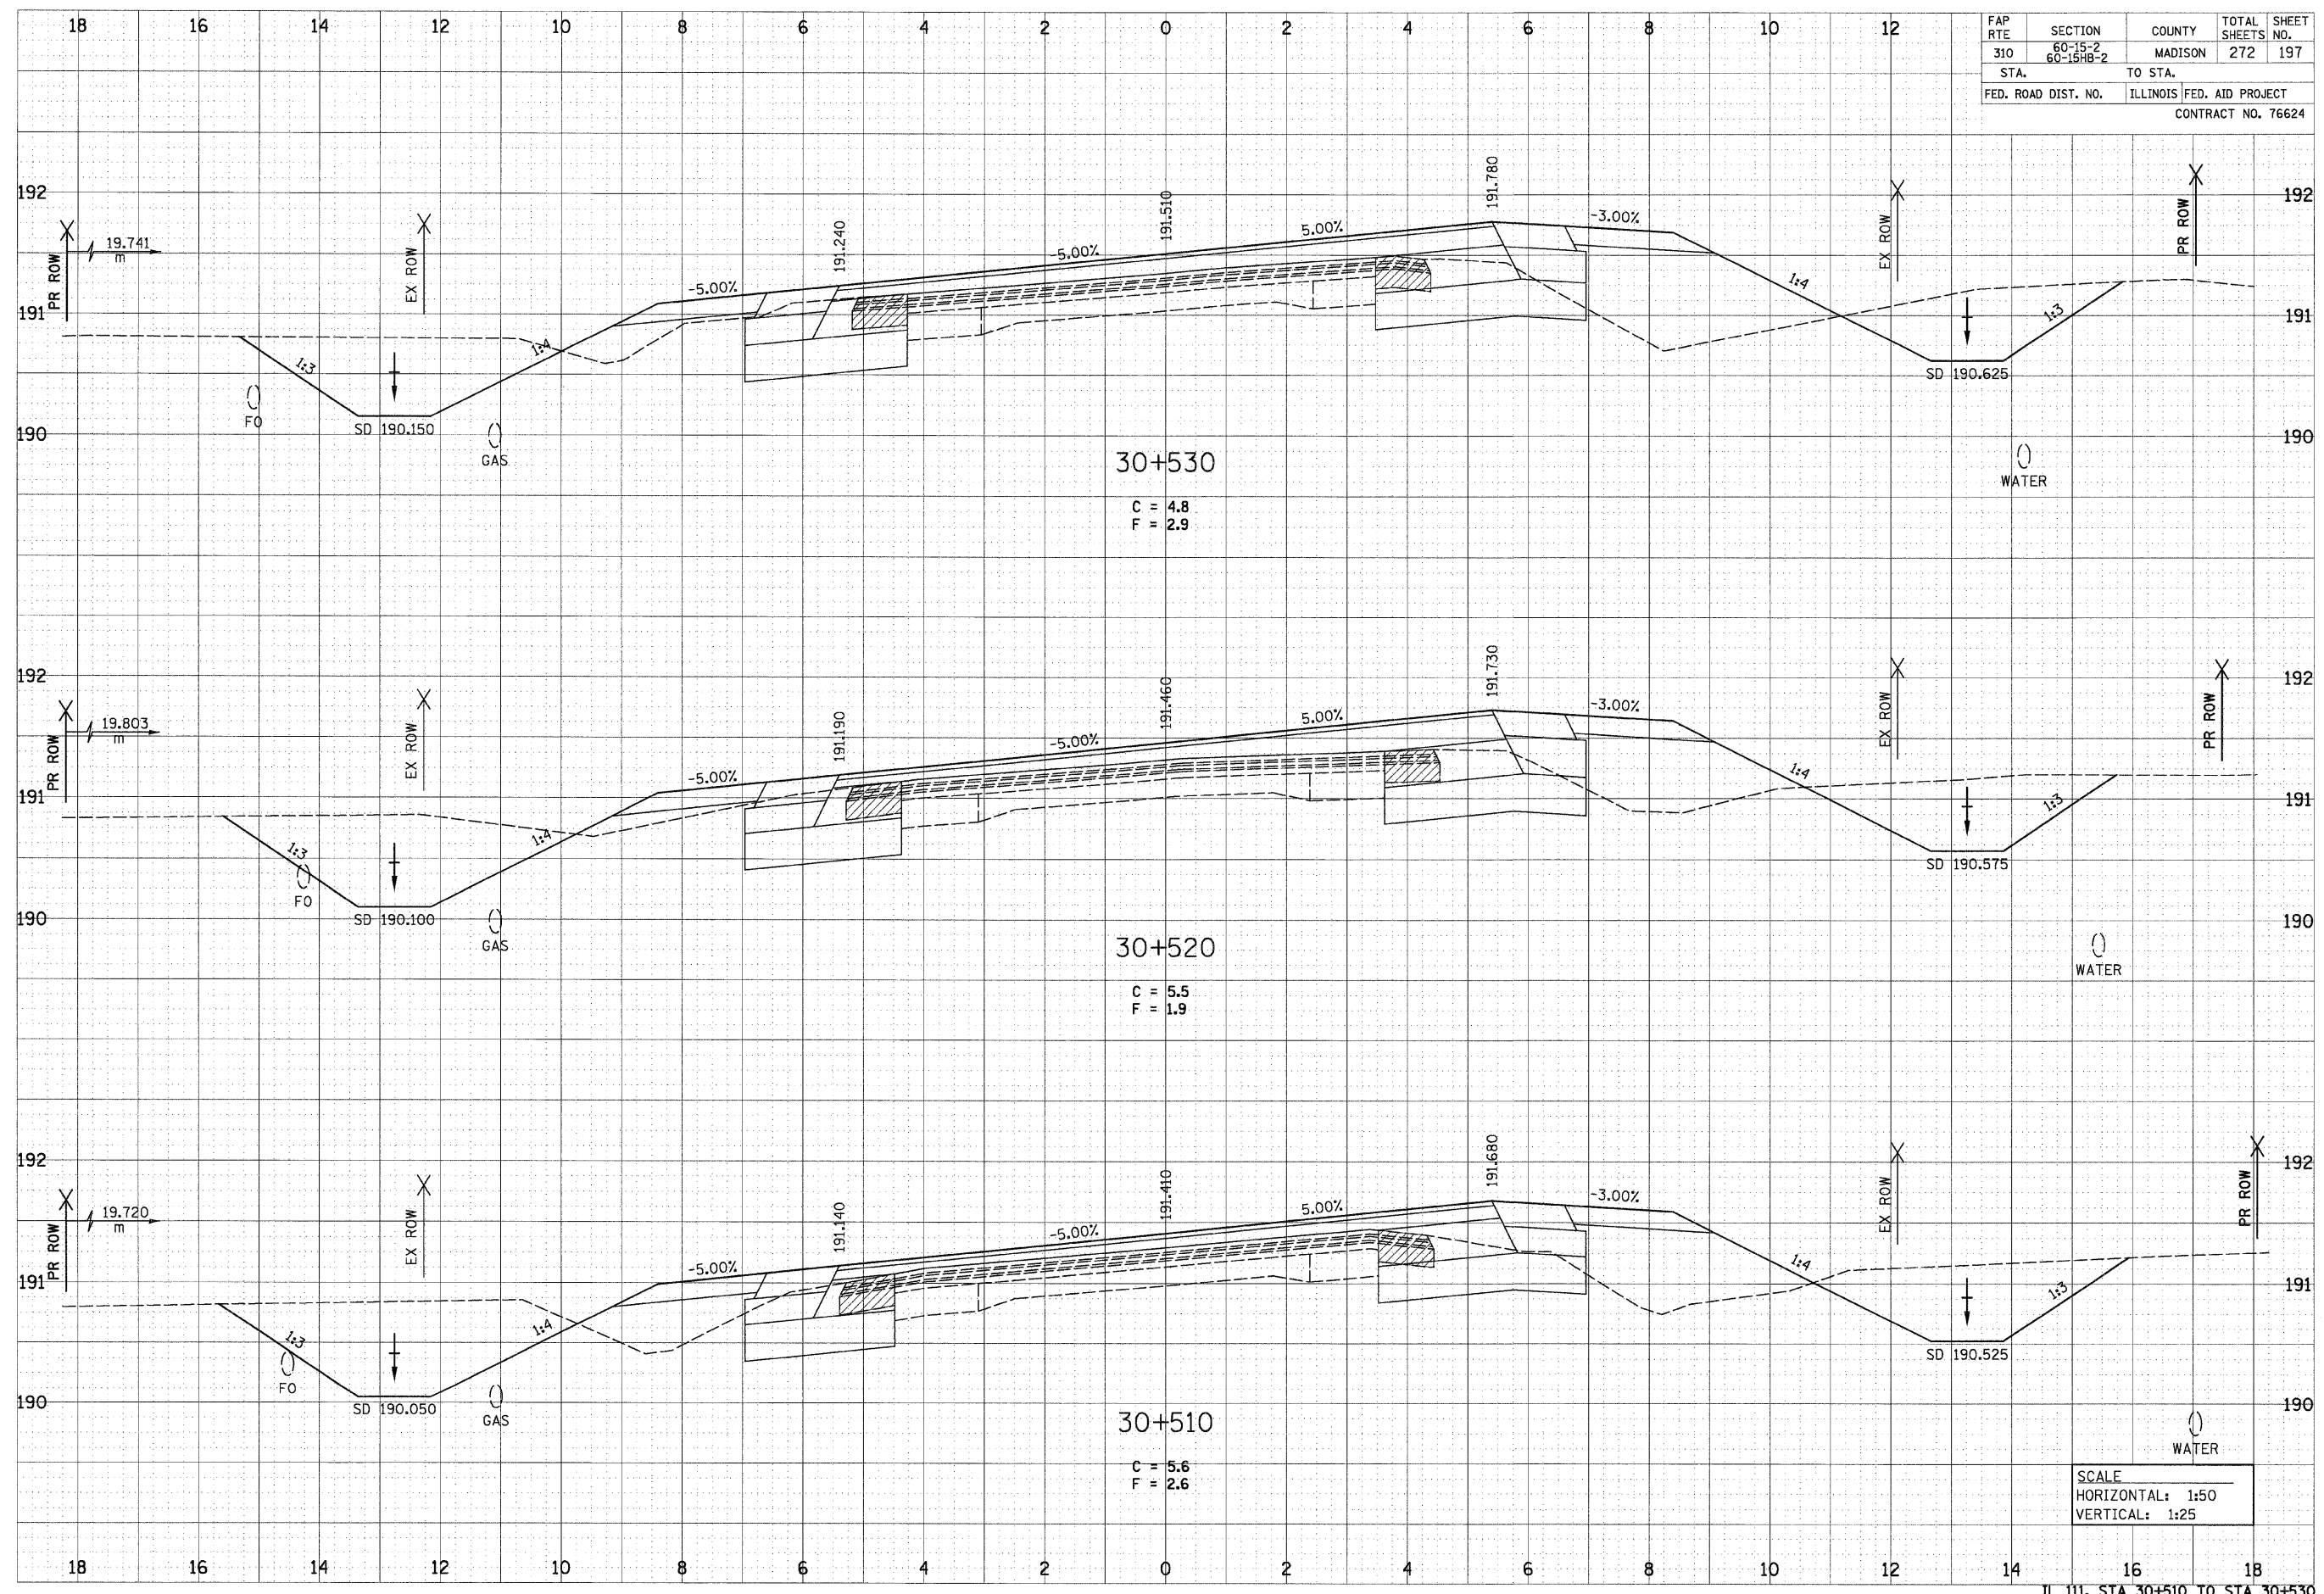

SCALE
 HORIZONTAL: 1:50
 VERTICAL: 1:25

IL 111, STA 30+510 TO STA 30+530