

bgj



12/7/2007

p:\00f.iles\000024\d1111\crosssections\ampmpd.dgn

NO.	AREAS CHECKED	DATE	BY

NO.	AREAS CHECKED	DATE	BY

FAP RTE	SECTION	COUNTY	TOTAL SHEETS	SHEET NO.
310	60-15-2 60-15HB-2	MADISON	272	216
STA.	TO STA.			
FED. ROAD DIST. NO.	ILLINOIS	FED. AID PROJECT		
CONTRACT NO. 76624				

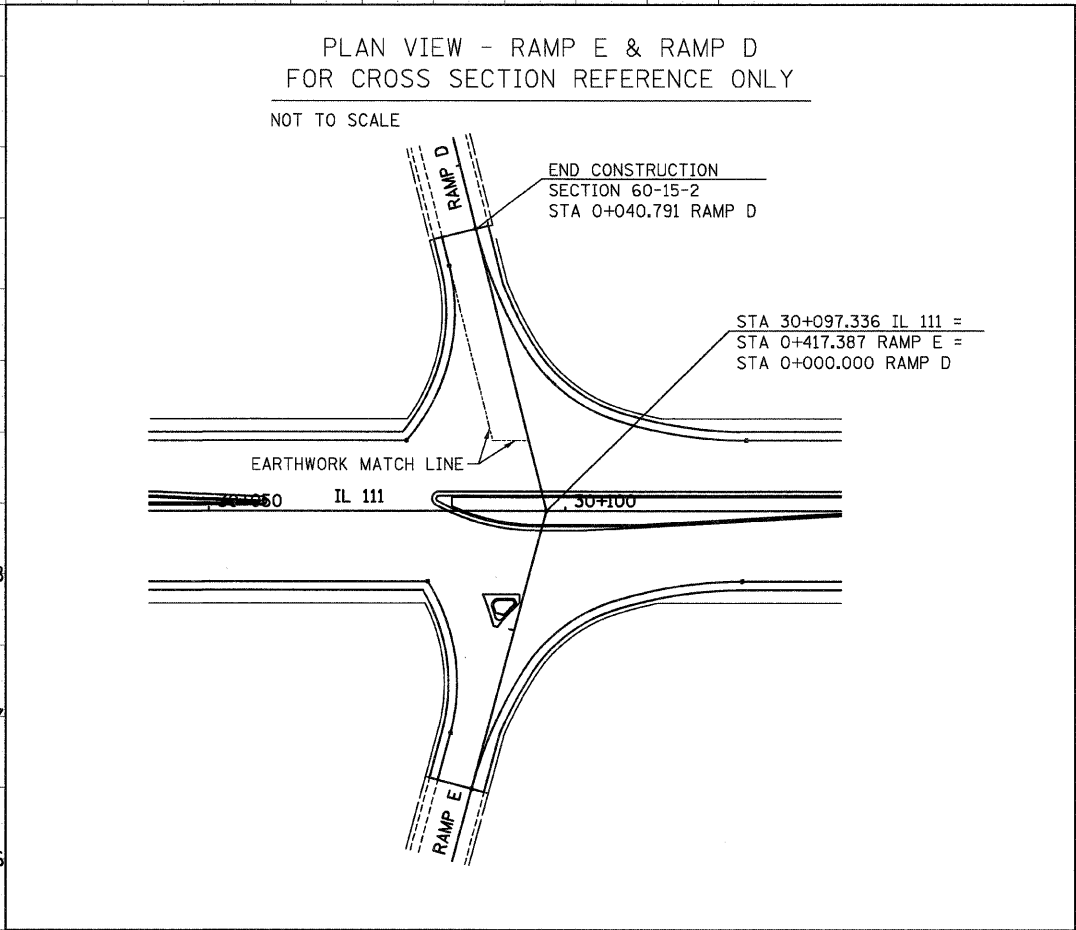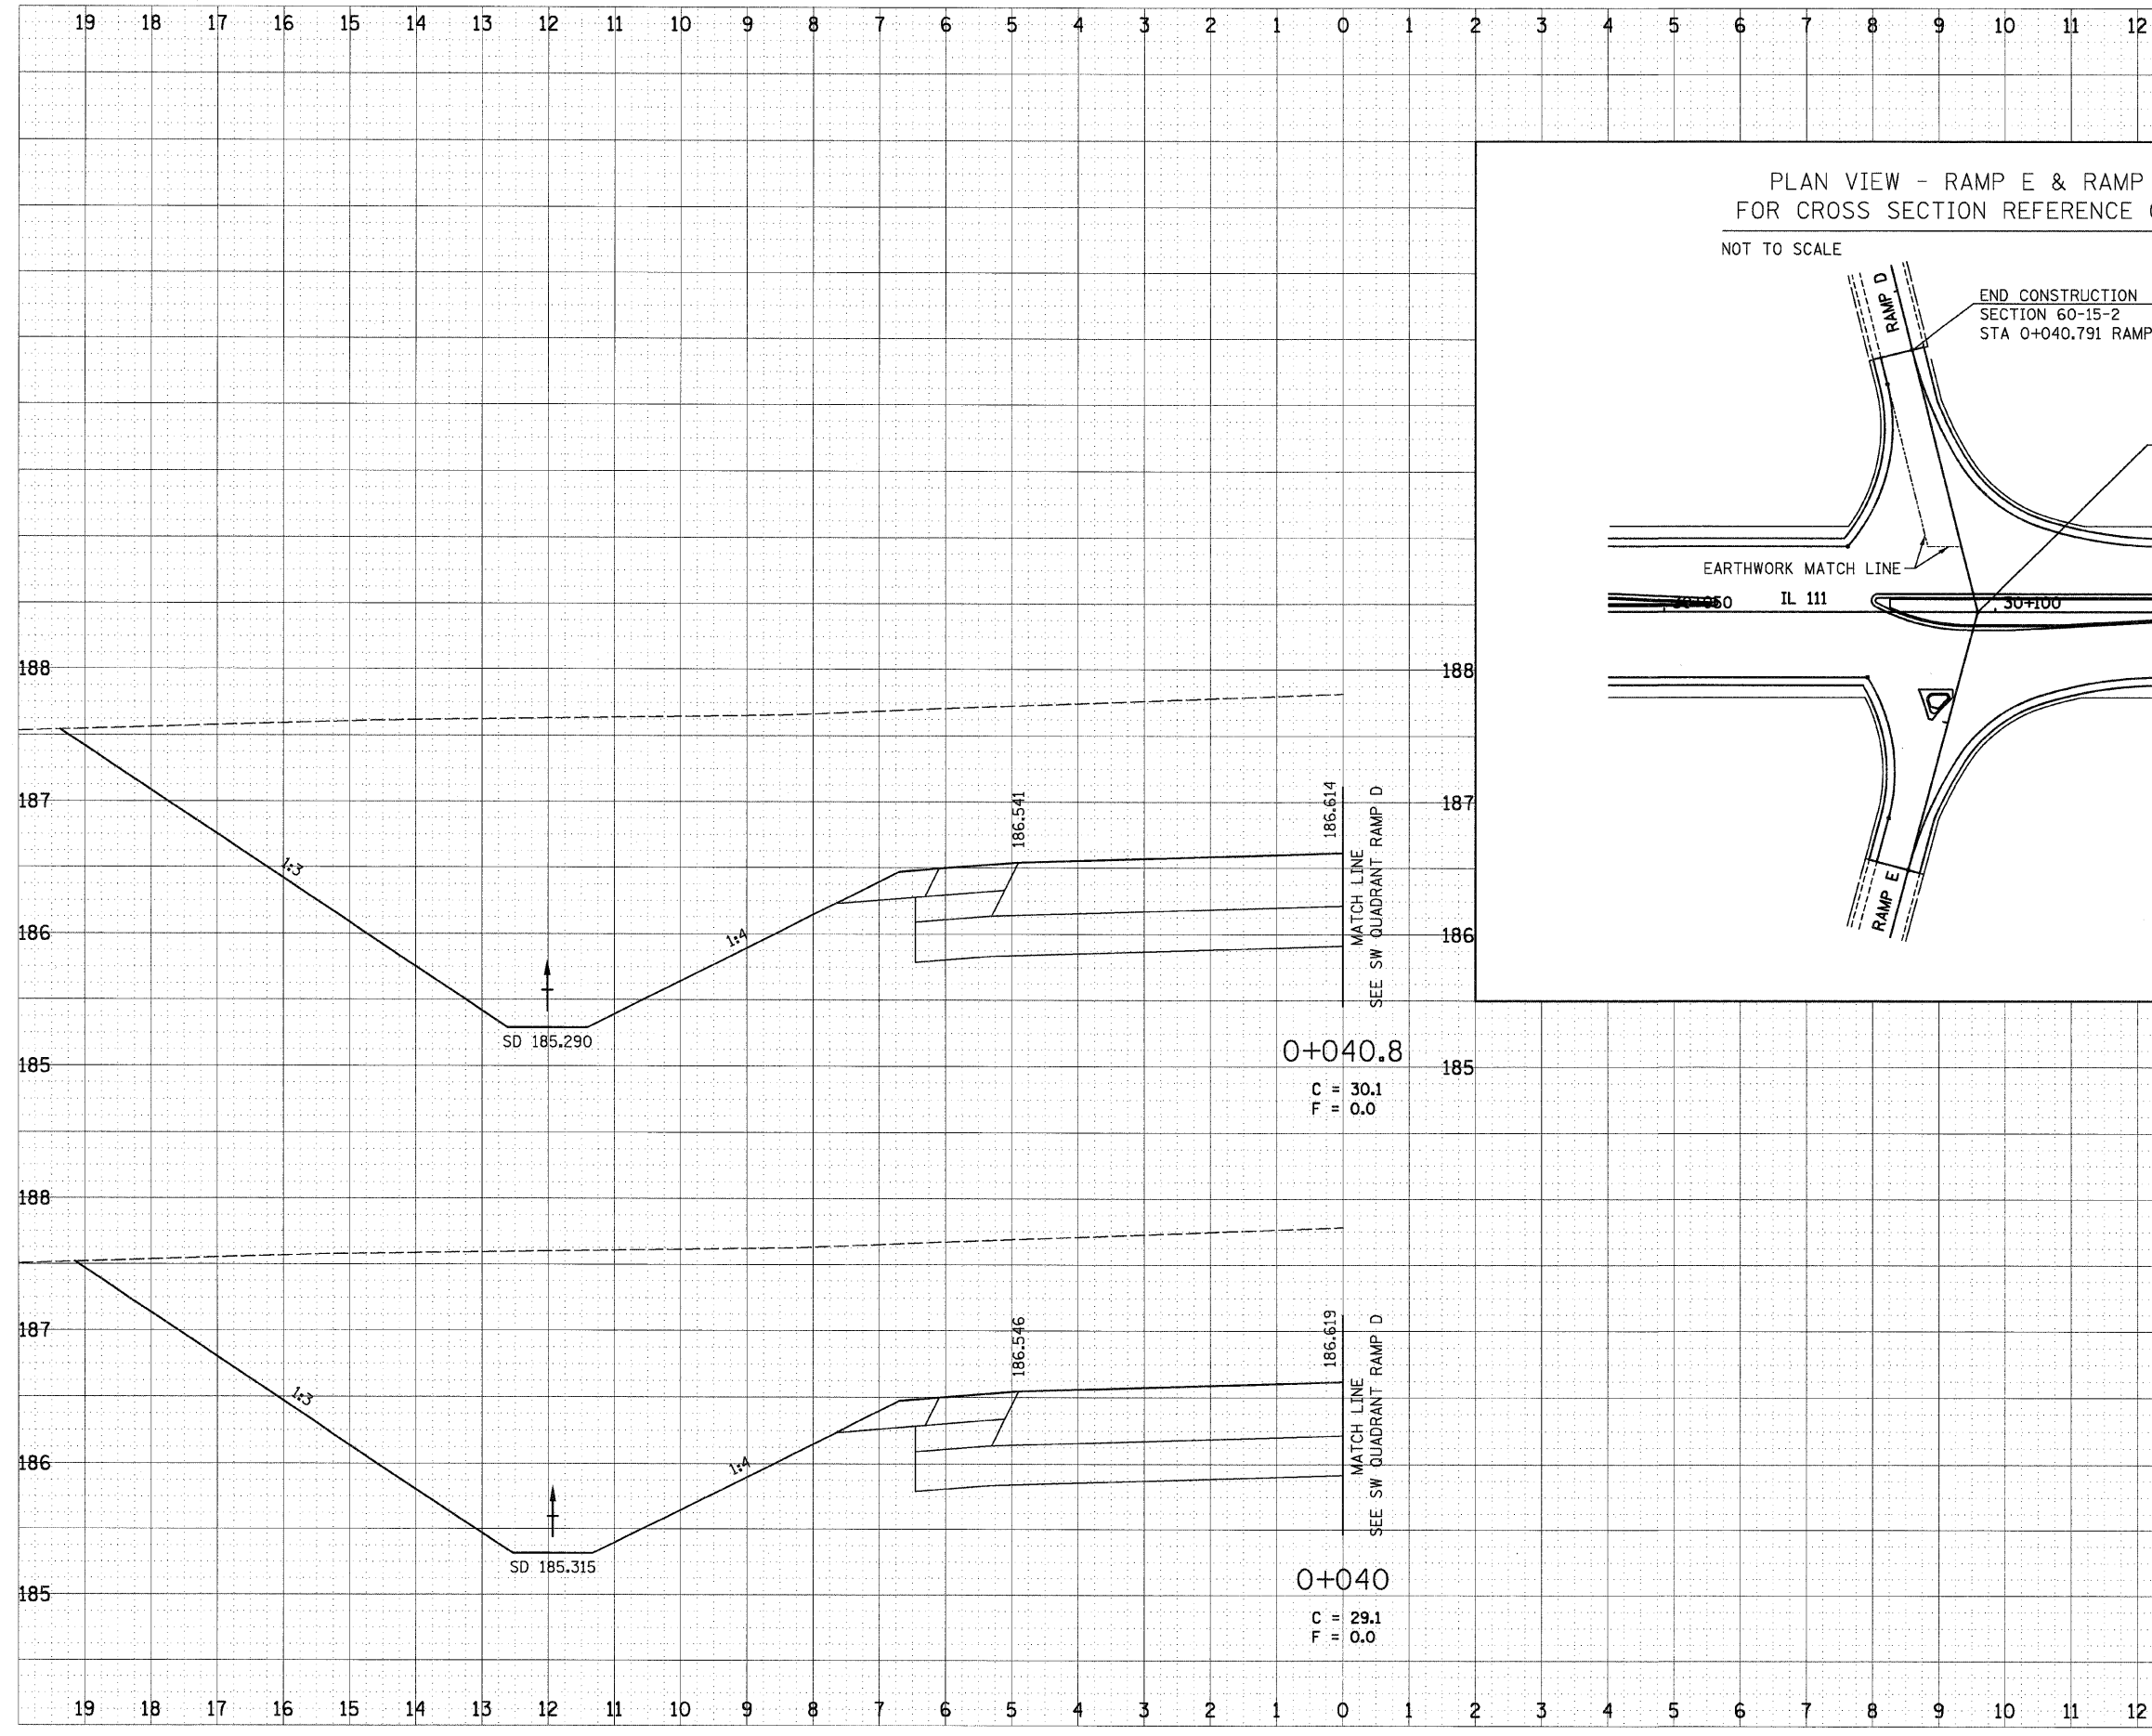

SCALE  
HORIZONTAL: 1:50  
VERTICAL: 1:25

RAMP D, STA 0+040 TO STA 0+040.8