

\$XXX\$


1/13/2009

\$FILE\$

| | | | |
|--------------|---------------|----|------|
| FINAL SURVEY | SURVEYED | BY | DATE |
| NOTE BOOK | PLOTTED | | |
| NO. | APPROPRIATE | | |
| | AREAS CHECKED | | |

| | | | |
|-----------------|---------------|----|------|
| ORIGINAL SURVEY | SURVEYED | BY | DATE |
| NOTE BOOK | PLOTTED | | |
| NO. | APPROPRIATE | | |
| | AREAS CHECKED | | |

| | | | | |
|---------------------|---------------------------|---------|--------------------|-----------|
| FAP RTE | SECTION | COUNTY | TOTAL SHEETS | SHEET NO. |
| 310 | 60-15-2 60-15HB-2 | MADISON | 272 | 249 |
| STA. | TO STA. | | | |
| FED. ROAD DIST. NO. | ILLINOIS FED. AID PROJECT | | CONTRACT NO. 76624 | |

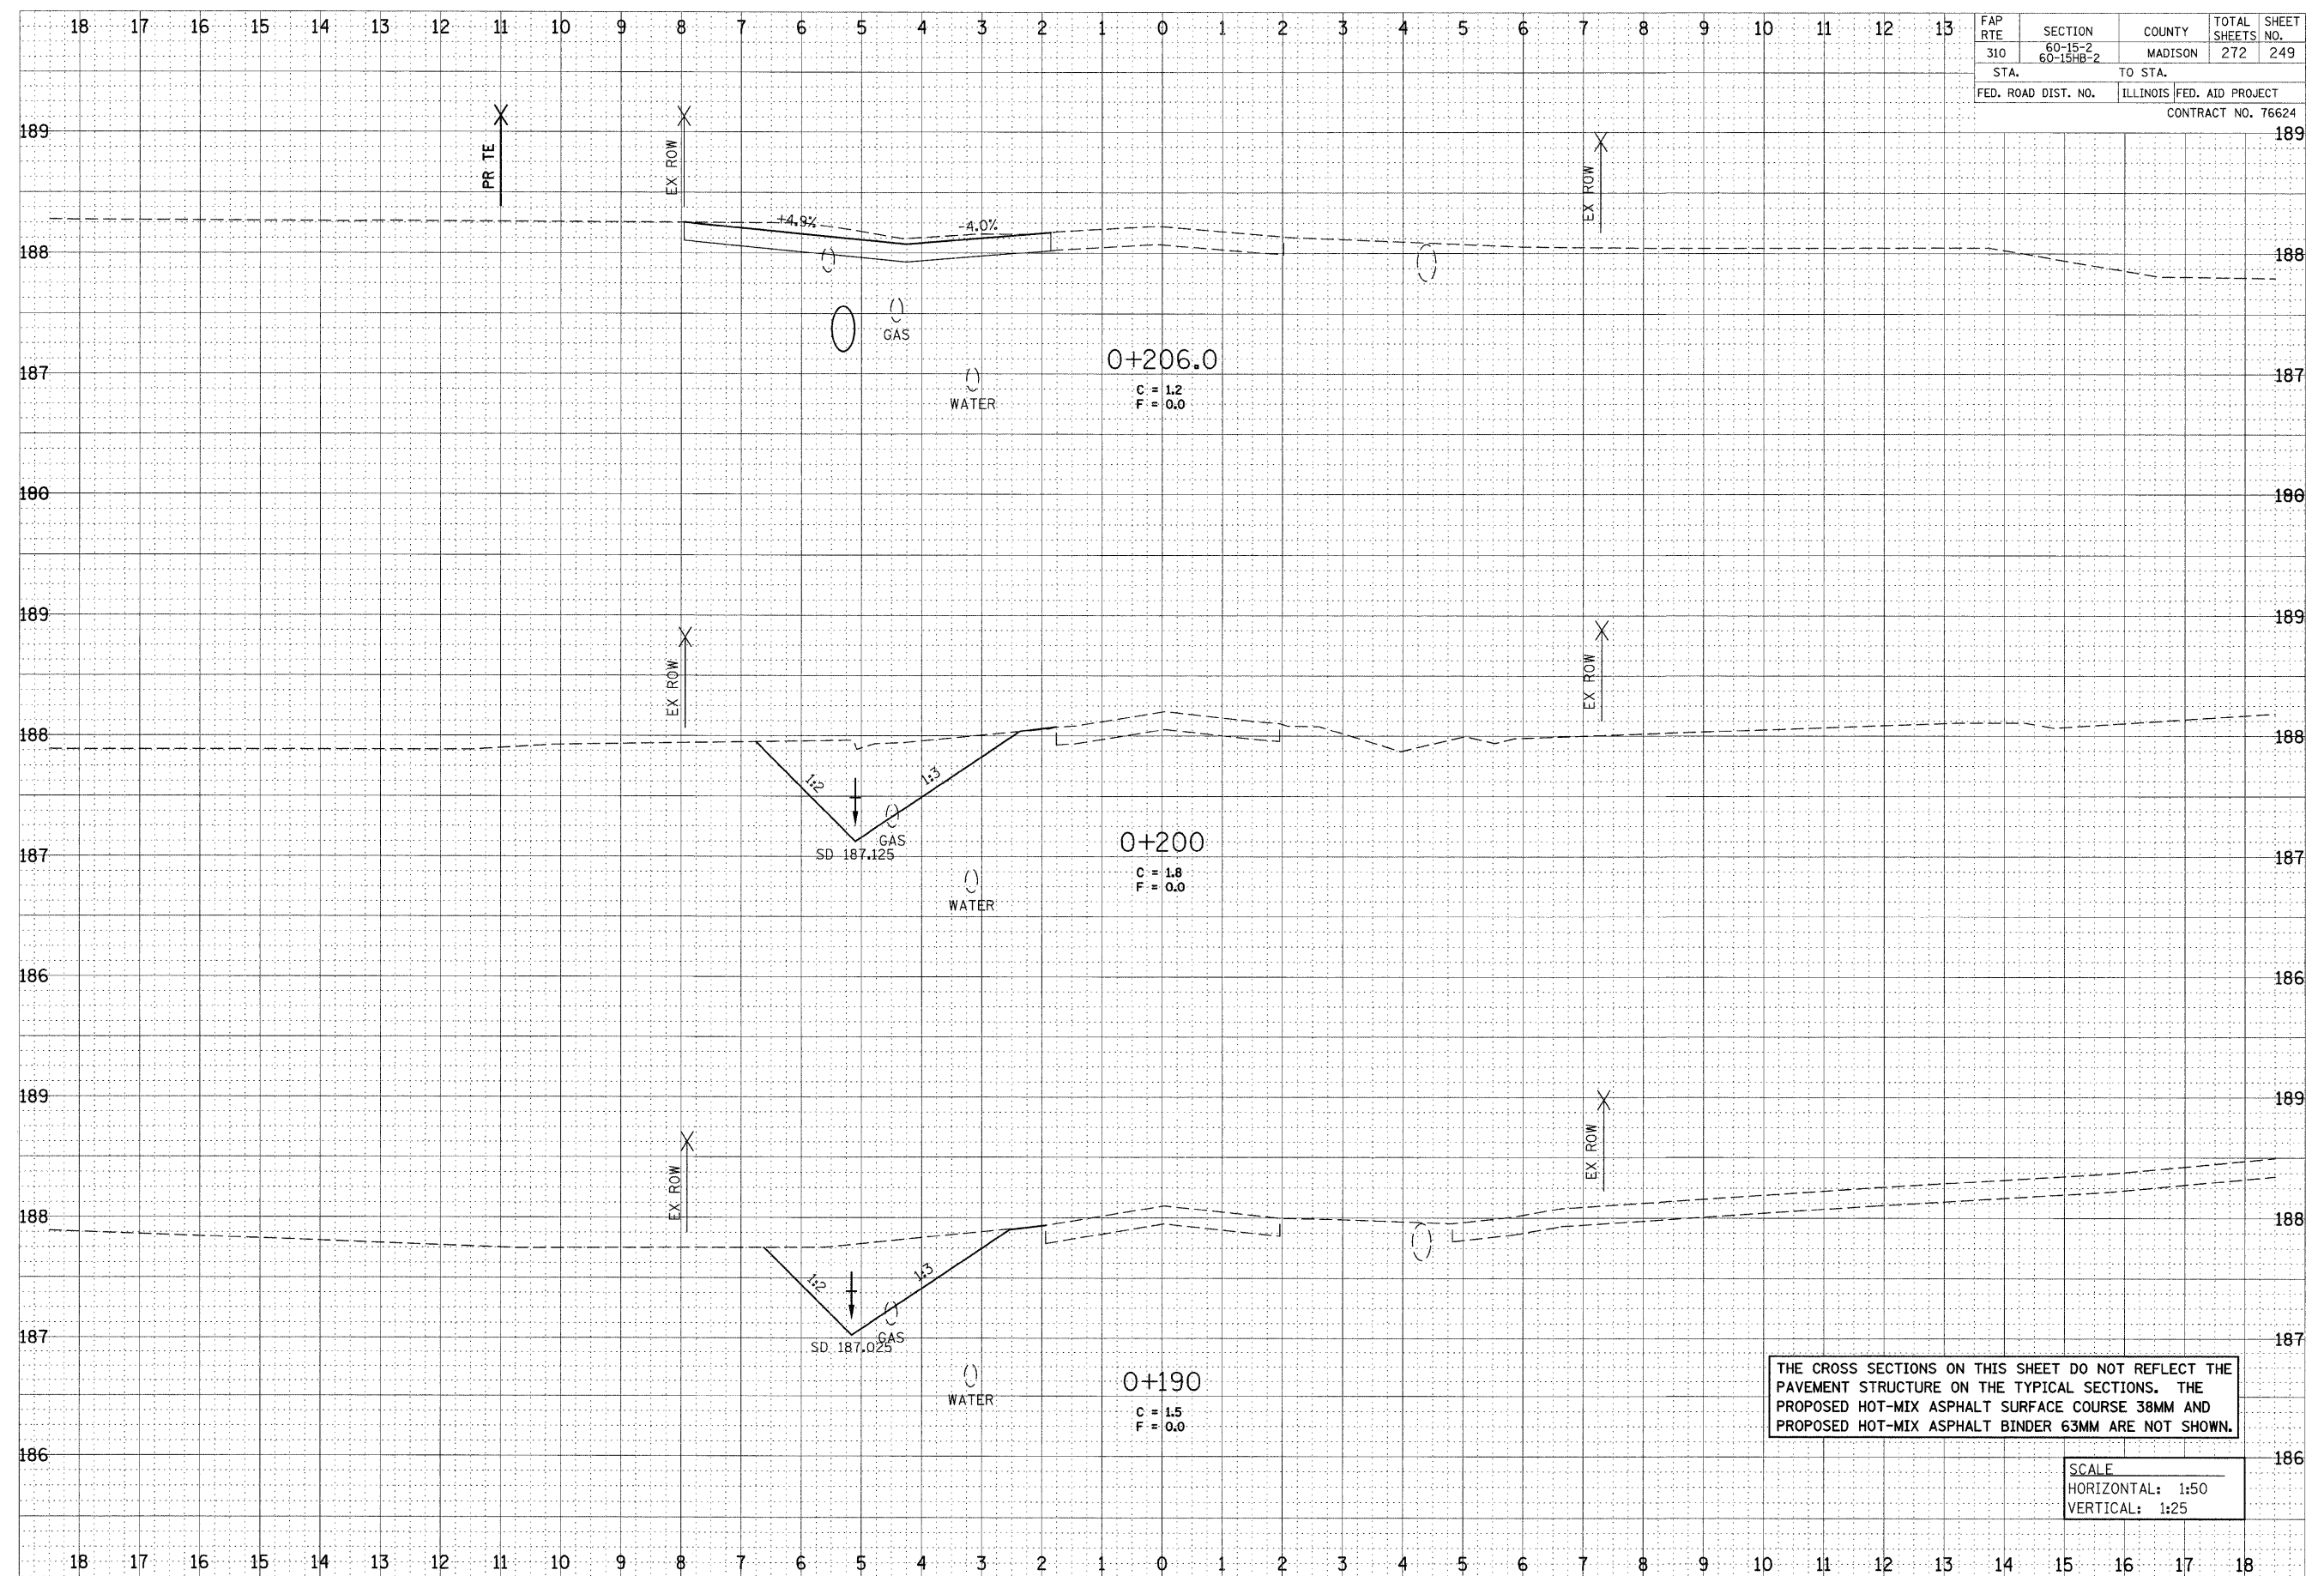

THE CROSS SECTIONS ON THIS SHEET DO NOT REFLECT THE PAVEMENT STRUCTURE ON THE TYPICAL SECTIONS. THE PROPOSED HOT-MIX ASPHALT SURFACE COURSE 38MM AND PROPOSED HOT-MIX ASPHALT BINDER 63MM ARE NOT SHOWN.

SCALE
HORIZONTAL: 1:50
VERTICAL: 1:25

ELIZABETH STREET, STA 0+190 TO STA 0+206.0