


**LEGEND**

- (A) COMBINATION CURB AND GUTTER
- (B) PAVEMENT (CONCRETE)
- (C) PAVEMENT (CONCRETE), 9"
- (D) PAVEMENT (CONCRETE), 10"
- (E) SIDEWALK
- (F) CONCRETE MEDIAN
- (G) PAVEMENT (BITUMINOUS)
- (H) PAVEMENT (BITUMINOUS), 1" +/-
- (I) PAVEMENT (BITUMINOUS), 2-1/4"
- (J) PAVED SHOULDER
- (K) MACADAM BASE, 6"
- (L) A-3 SURFACE

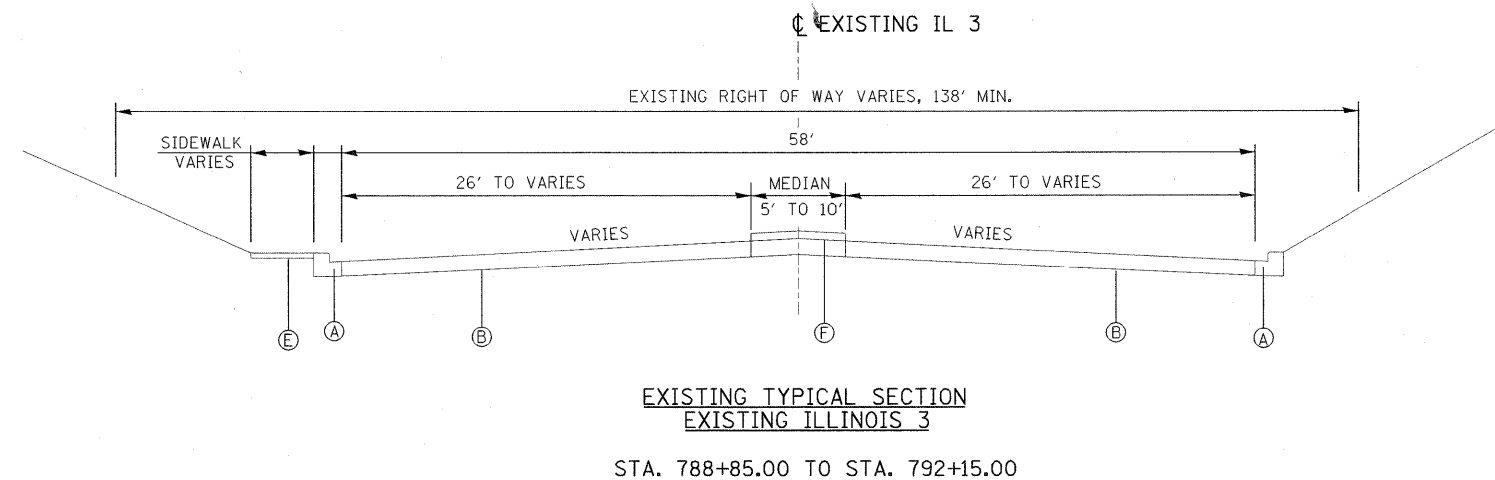

FILE NAME = r3nAtyp109_new.dgn	USER NAME = weaverlg	DESIGNED - L. WEAVER	REVISED -	<b>STATE OF ILLINOIS DEPARTMENT OF TRANSPORTATION</b>	<b>TYPICAL SECTIONS EXISTING ROADS</b>			F.A. RTE.	SECTION	COUNTY	TOTAL SHEETS	SHEET NO.
	PLOT SCALE = #SCALE#	CHECKED - A. FREY	REVISED -					788	520-2-2	MADISON	173	10
PLOT DATE = 02/02/2009	DATE - 02/06/2009	REVISED -		SCALE:	SHEET NO. 1 OF 10 SHEETS	STA.	TO STA.	FED. ROAD DIST. NO.	ILLINOIS FED. AID PROJECT	CONTRACT NO. 76633		