


RELOCATED ILLINOIS 3
STA. 775+10.72 TO STA. 775+24.67

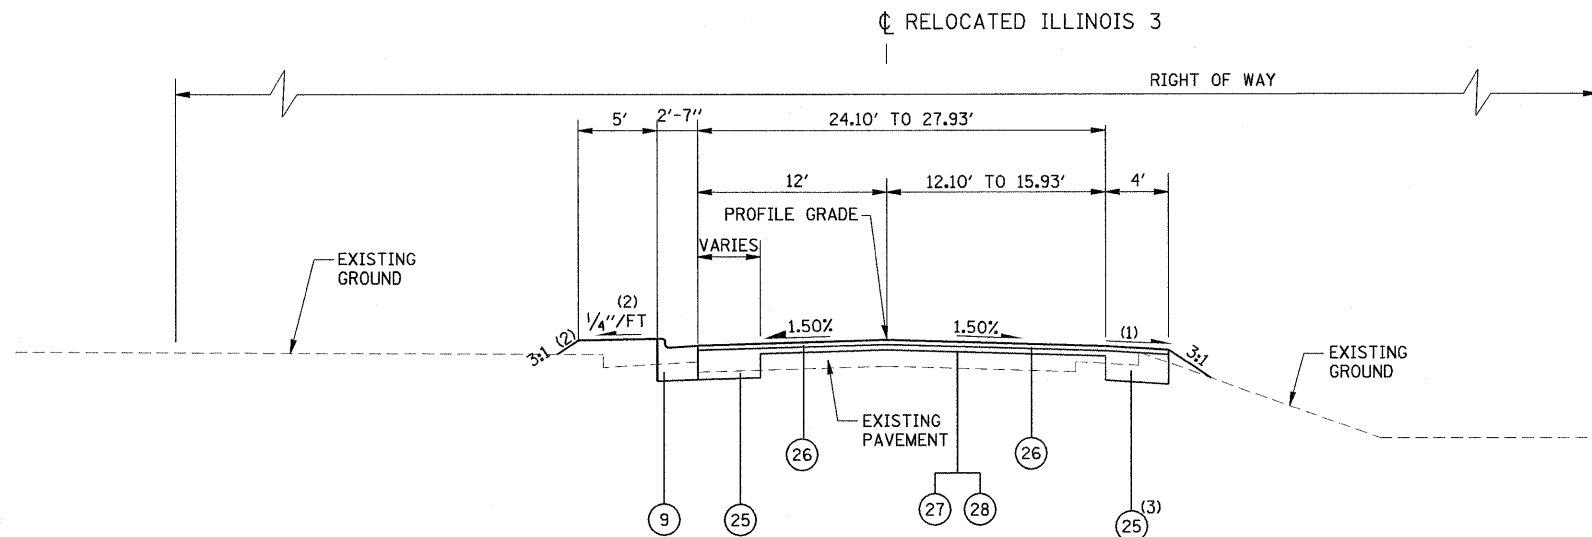

RELOCATED ILLINOIS 3
STA. 775+24.67 TO STA. 776+00.82

- (1) MATCH EXISTING SHOULDER CROSS SLOPE
- (2) SLOPE TOWARD CURB IN CUT SECTION;
SLOPE AWAY FROM CURB IN FILL SECTION
- (3) DEPTH SHALL VARY FROM A MIN OF 1"
TO A MAX. OF 12.5"

LEGEND

- ① SUB-BASE GRANULAR MATERIAL, TYPE A 12"
- ② HOT MIX ASPHALT SHOULDERS
- ④ PORTLAND CEMENT CONCRETE PAVEMENT 10" (JOINTED) - STD. 420101
- ⑤ PORTLAND CEMENT CONCRETE SHOULDERS 10" - STD. 483001
- ⑦ COMBINATION CONCRETE CURB AND GUTTER, TYPE M-6.24 - STD. 606001
- ⑧ CONCRETE MEDIAN SURFACE, 4"
- ⑨ COMBINATION CONCRETE CURB AND GUTTER, TYPE B-6.24 - STD. 606001
- ⑩ COMBINATION CONCRETE CURB AND GUTTER, TYPE M-6.06 - STD. 606001
- ⑪ PORTLAND CEMENT CONCRETE SIDEWALK 4 INCH
- ⑫ CONCRETE MEDIAN TYPE SM-6.24 (SPECIAL) - STD 606301
- ⑫ HOT-MIX ASPHALT BINDER COURSE, VARIES 2.25" TO 12.5" (SEE TABLE)
- ⑫ 2.00" POLYMERIZED HOT-MIX ASPHALT SURFACE COURSE (SEE TABLE)
- ⑫ BITUMINOUS MATERIALS (PRIME COAT)
- ⑫ HOT-MIX ASPHALT SURFACE REMOVAL, 4.25"

| HOT-MIX ASPHALT PAVEMENT | | |
|--------------------------|---------------------|--------------------|
| MIXTURE USE | POLY SURFACE (2") | BINDER (12 1/2") |
| AC/PG | SBS PG 76-22 | SBS PG 64-22 |
| RAP % (MAX.) | 10% | 10% |
| DESIGN AIR VOIDS | 4.0% @Ndes=90 | 4.0% @Ndes=90 |
| GRADATION MIXTURE | MIXTURE "E" | MIXTURE "B" |

| | | | | | | | | | | | | |
|--------------------------------|------------------------|----------------------|-----------|---|---|--------------------------|---------------|---|----------------|------------------|--------------|--|
| FILE NAME = r3nAtyp101_new.dgn | USER NAME = weaverlg | DESIGNED - L. WEAVER | REVISED - | STATE OF ILLINOIS DEPARTMENT OF TRANSPORTATION | TYPICAL SECTIONS - RELOCATED IL 3 775+10.72 TO 776+00.82 | | F.A. RTE. 788 | SECTION 520-2-2 | COUNTY MADISON | TOTAL SHEETS 173 | SHEET NO. 11 | |
| | PLOT SCALE = #SCALE# | DRAWN - L. WEAVER | REVISED - | | SCALE: | SHEET NO. 2 OF 10 SHEETS | STA. TO STA. | FED. ROAD DIST. NO. ILLINOIS FED. AID PROJECT | | | | |
| | PLOT DATE = 02/02/2009 | CHECKED - A. FREY | REVISED - | | | | | | | | | |
| | | DATE - 02/06/2009 | REVISED - | | | | | | | | | |