


RELOCATED ILLINOIS 3
STA. 779+02.19 TO STA. 779+40.00

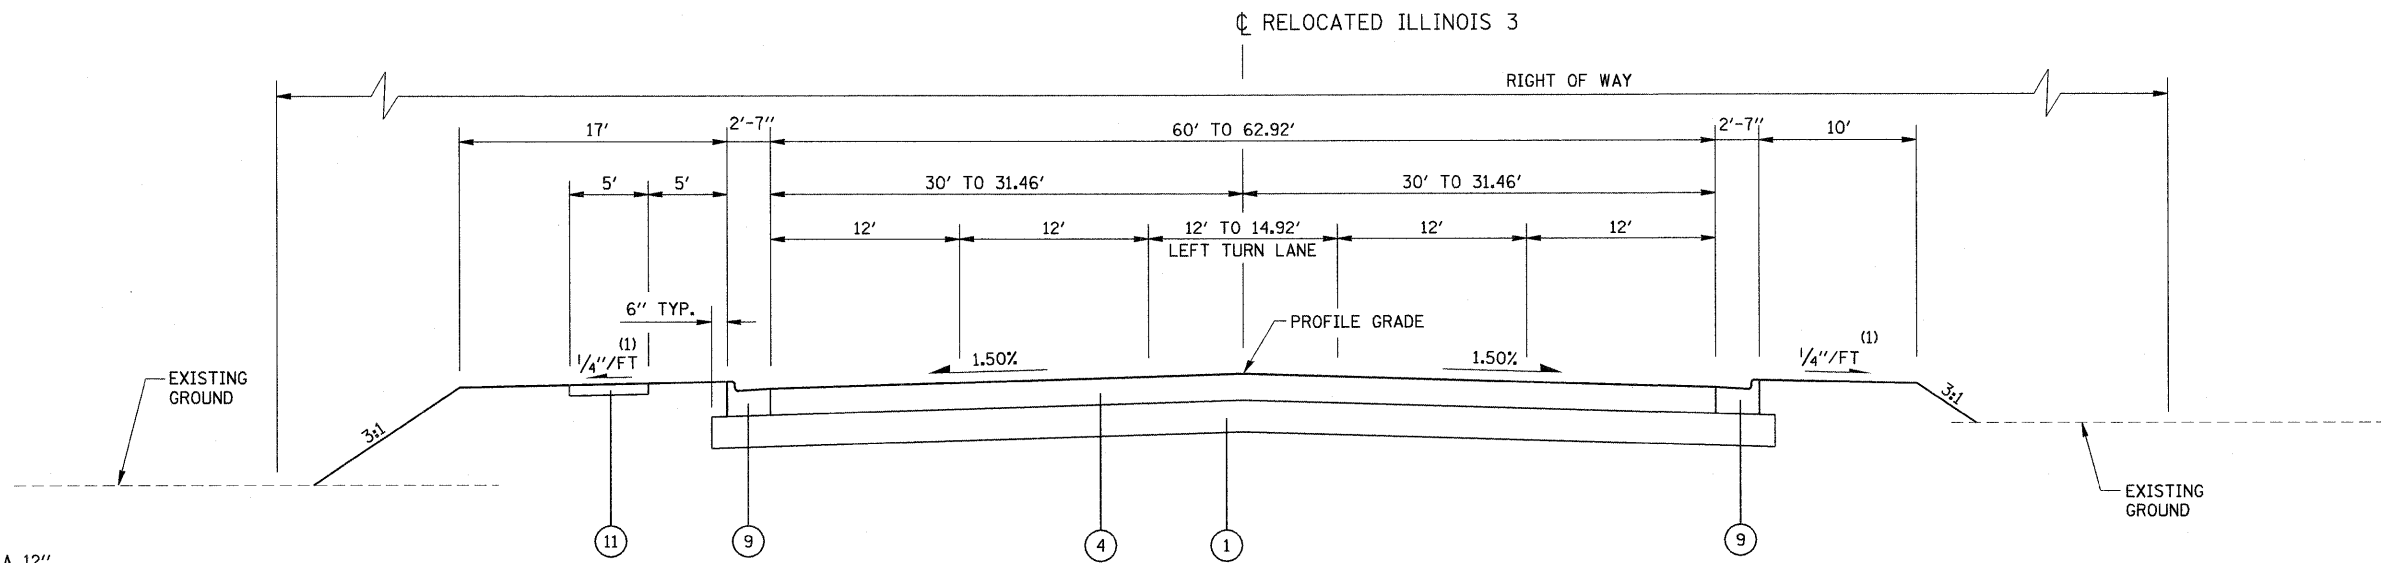

RELOCATED ILLINOIS 3
STA. 779+40.00 TO STA. 781+05.59

LEGEND

- ① SUB-BASE GRANULAR MATERIAL, TYPE A 12"
- ② HOT MIX ASPHALT SHOULDERS
- ④ PORTLAND CEMENT CONCRETE PAVEMENT 10" (JOINTED) - STD. 420101
- ⑤ PORTLAND CEMENT CONCRETE SHOULDERS 10" - STD. 483001
- ⑦ COMBINATION CONCRETE CURB AND GUTTER, TYPE M-6.24 - STD. 606001
- ⑧ CONCRETE MEDIAN SURFACE, 4"
- ⑨ COMBINATION CONCRETE CURB AND GUTTER, TYPE B-6.24 - STD. 606001
- ⑩ COMBINATION CONCRETE CURB AND GUTTER, TYPE M-6.06 - STD. 606001
- ⑪ PORTLAND CEMENT CONCRETE SIDEWALK 4 INCH
- ⑫ CONCRETE MEDIAN TYPE SM-6.24 (SPECIAL) - STD 606301
- ⑳ HOT-MIX ASPHALT BINDER COURSE, VARIES 2.25" TO 12.5" (SEE TABLE)
- ㉑ 2.00" POLYMERIZED HOT-MIX ASPHALT SURFACE COURSE (SEE TABLE)
- ㉒ BITUMINOUS MATERIALS (PRIME COAT)
- ㉓ HOT-MIX ASPHALT SURFACE REMOVAL (COLD MILLING)

(1) SLOPE TOWARD CURB IN CUT SECTION;
SLOPE AWAY FROM CURB IN FILL SECTION

| | | | | | | | | | | | | |
|-----------------------------------|------------------------|----------------------|-----------|---|---|------|---------|---------------------|---------------------------|---------|--------------|-----------|
| FILE NAME = r3nAtyp103.new.dgn | USER NAME = weaverlg | DESIGNED - L. WEAVER | REVISED - | STATE OF ILLINOIS DEPARTMENT OF TRANSPORTATION | TYPICAL SECTIONS - RELOCATED IL 3 779+02.19 TO 781+05.59 | | | F.A. RTE. | SECTION | COUNTY | TOTAL SHEETS | SHEET NO. |
| | PLOT SCALE = \$SCALE\$ | DRAWN - L. WEAVER | REVISED - | | | | | 788 | 520-2-2 | MADISON | 173 | 13 |
| PLOT DATE = 02/02/2009 | CHECKED - A. FREY | DATE - 02/06/2009 | REVISED - | SCALE: | SHEET NO. 4 OF 10 SHEETS | STA. | TO STA. | FED. ROAD DIST. NO. | ILLINOIS FED. AID PROJECT | | | |
| | | | | | | | | CONTRACT NO. 76633 | | | | |