


PLAN	STRIKED	BY	DATE
	FLOTTED		
	ALIGNED		
	CHECKED		
	NO.		
	FILE NAME		

P-FILE	REVISION	BY	DATE
	PLOTTED		
	GRADES CHECKED		
	STRUCTURE NOTATIONS OK'D		
	NO.		
	FILE NAME		

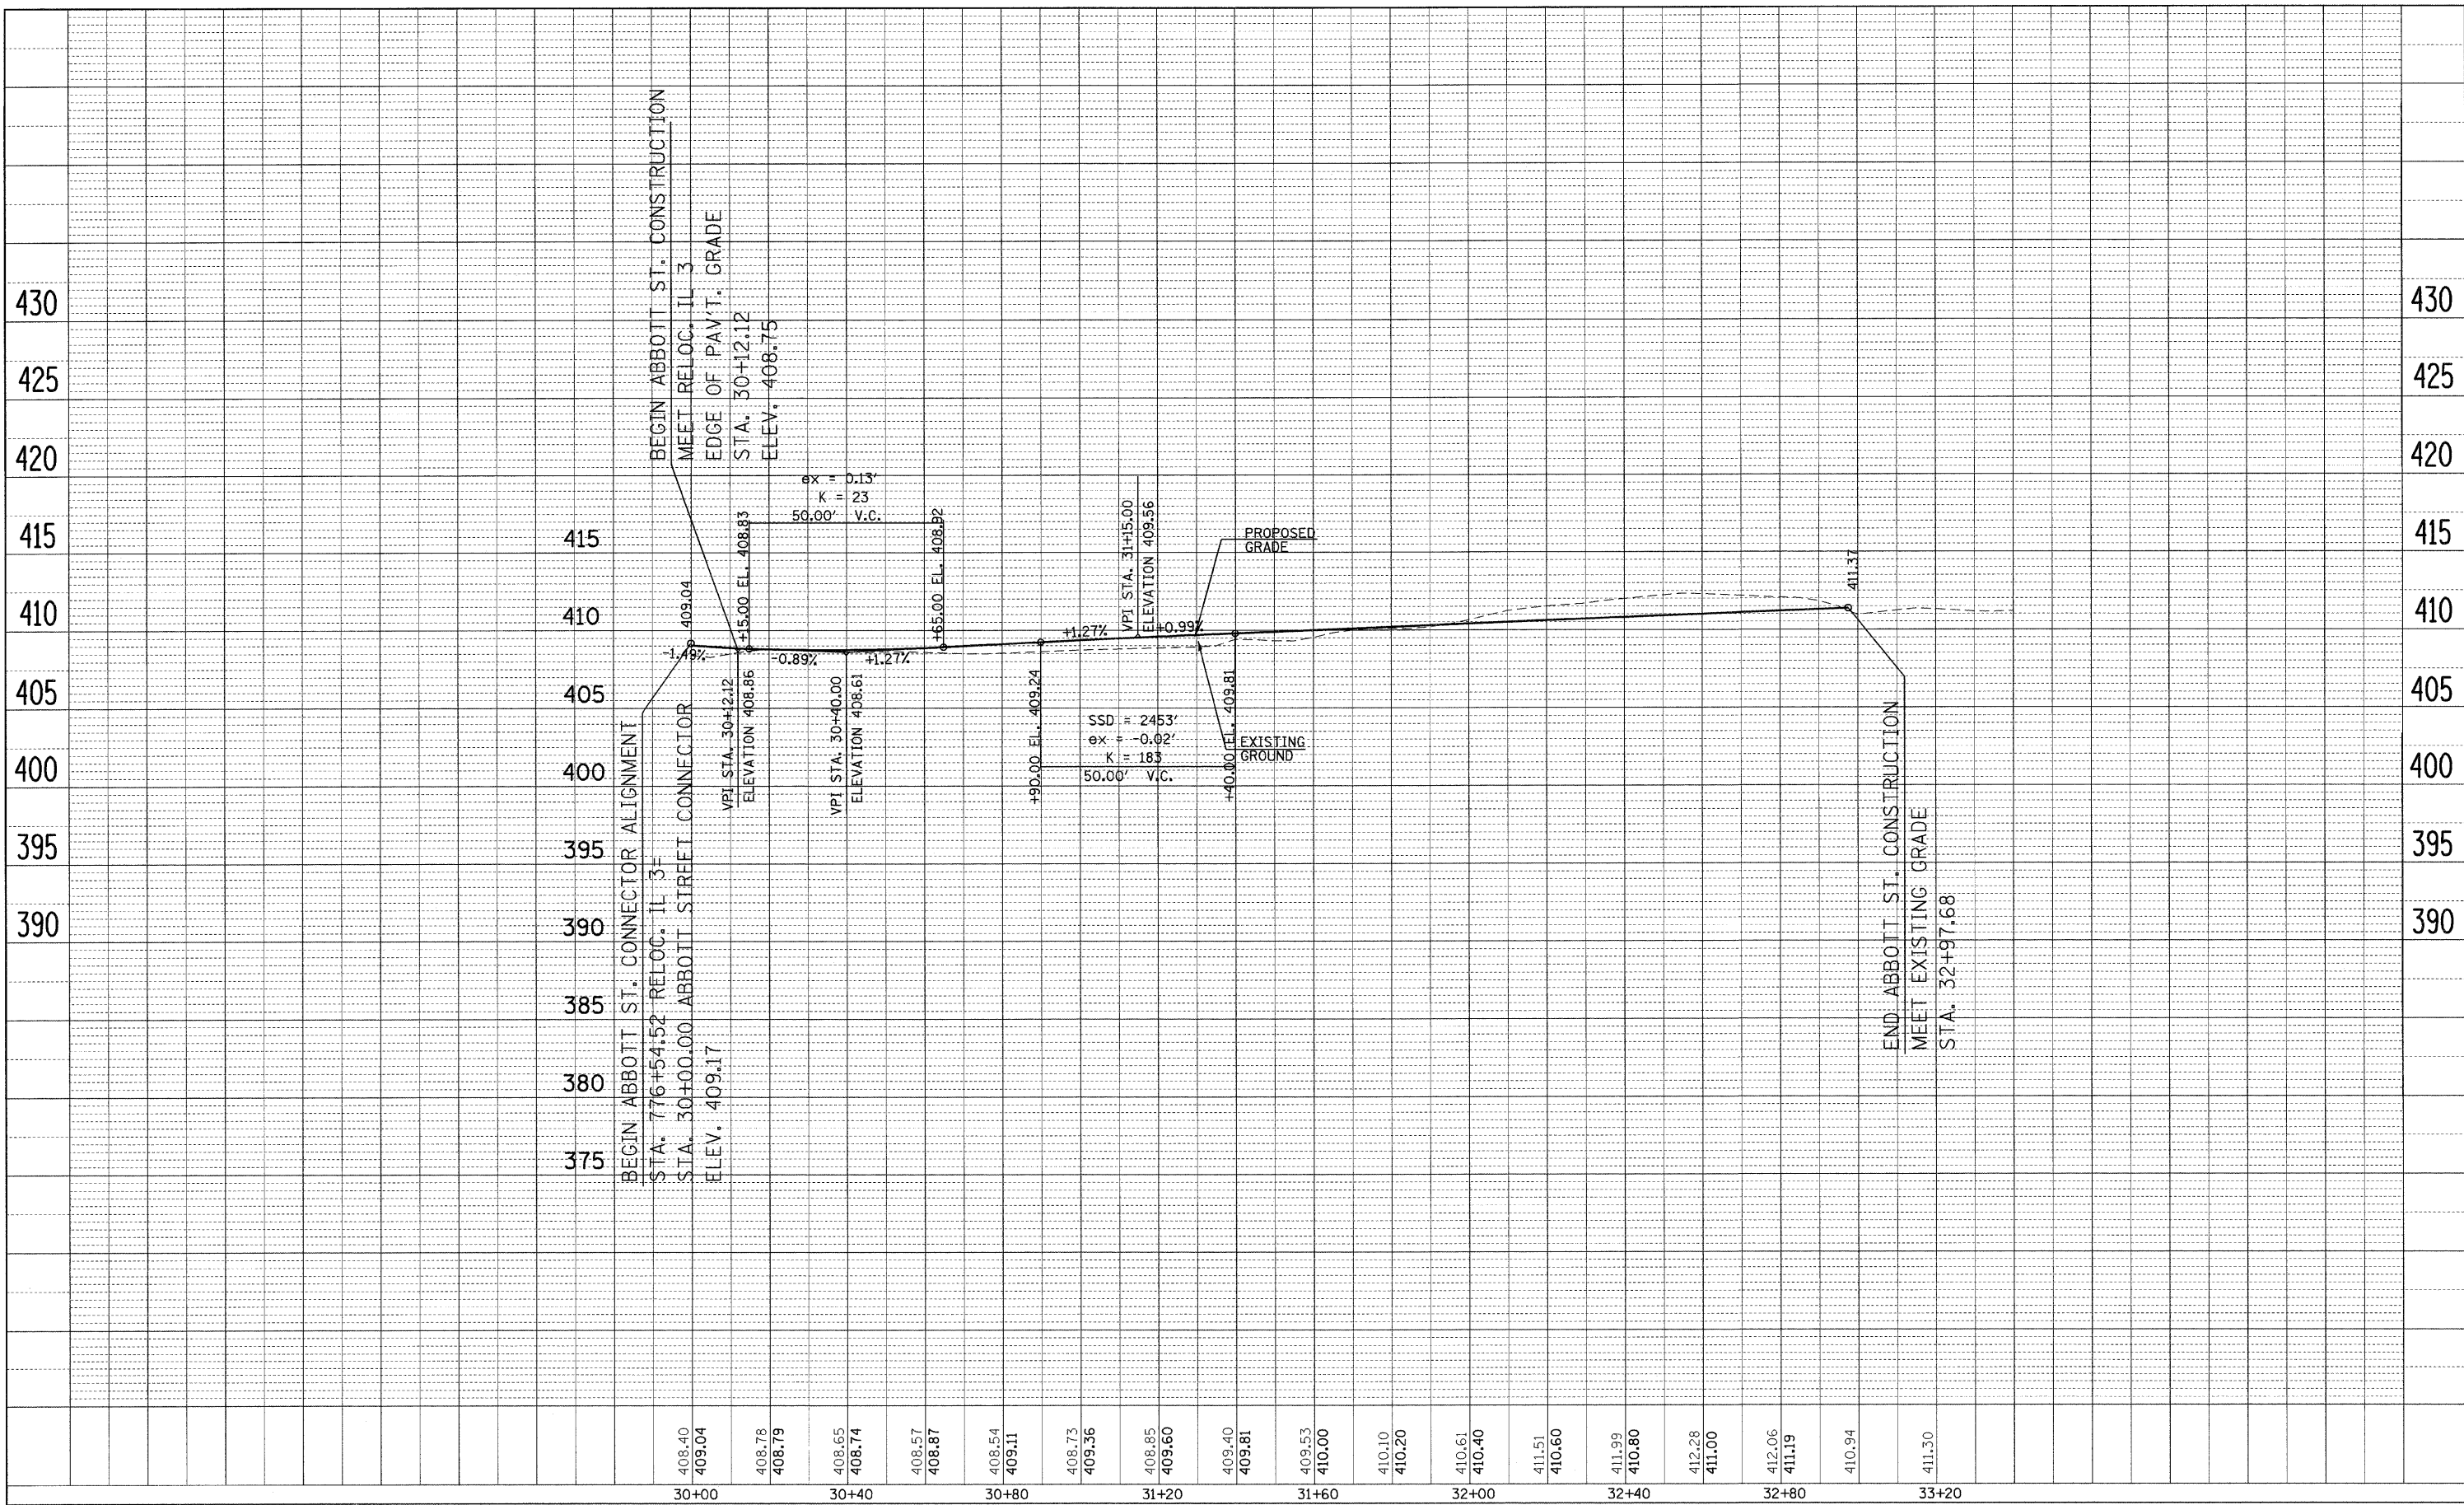

FILE NAME = r3npr161_new.dgn	USER NAME = weaverlg	DESIGNED - L. WEAVER	REVISED -	STATE OF ILLINOIS DEPARTMENT OF TRANSPORTATION	PROFILE - ABBOTT STREET CONNECTOR	F.A. RTE. = 788	SECTION = 520-2-2	COUNTY = MADISON	TOTAL SHEETS = 173	SHEET NO. = 46	
PLOT SCALE = #SCALE#	CHECKED - A. FREY	REVISED -	SCALE:			SHEET NO. 11 OF 19 SHEETS	STA. 30+00 TO STA. 32+98	FED. ROAD DIST. NO.	ILLINOIS FED. AID PROJECT	CONTRACT NO. 76633	
PLOT DATE = 02/02/2009	DATE - 02/06/2009	REVISED -									