
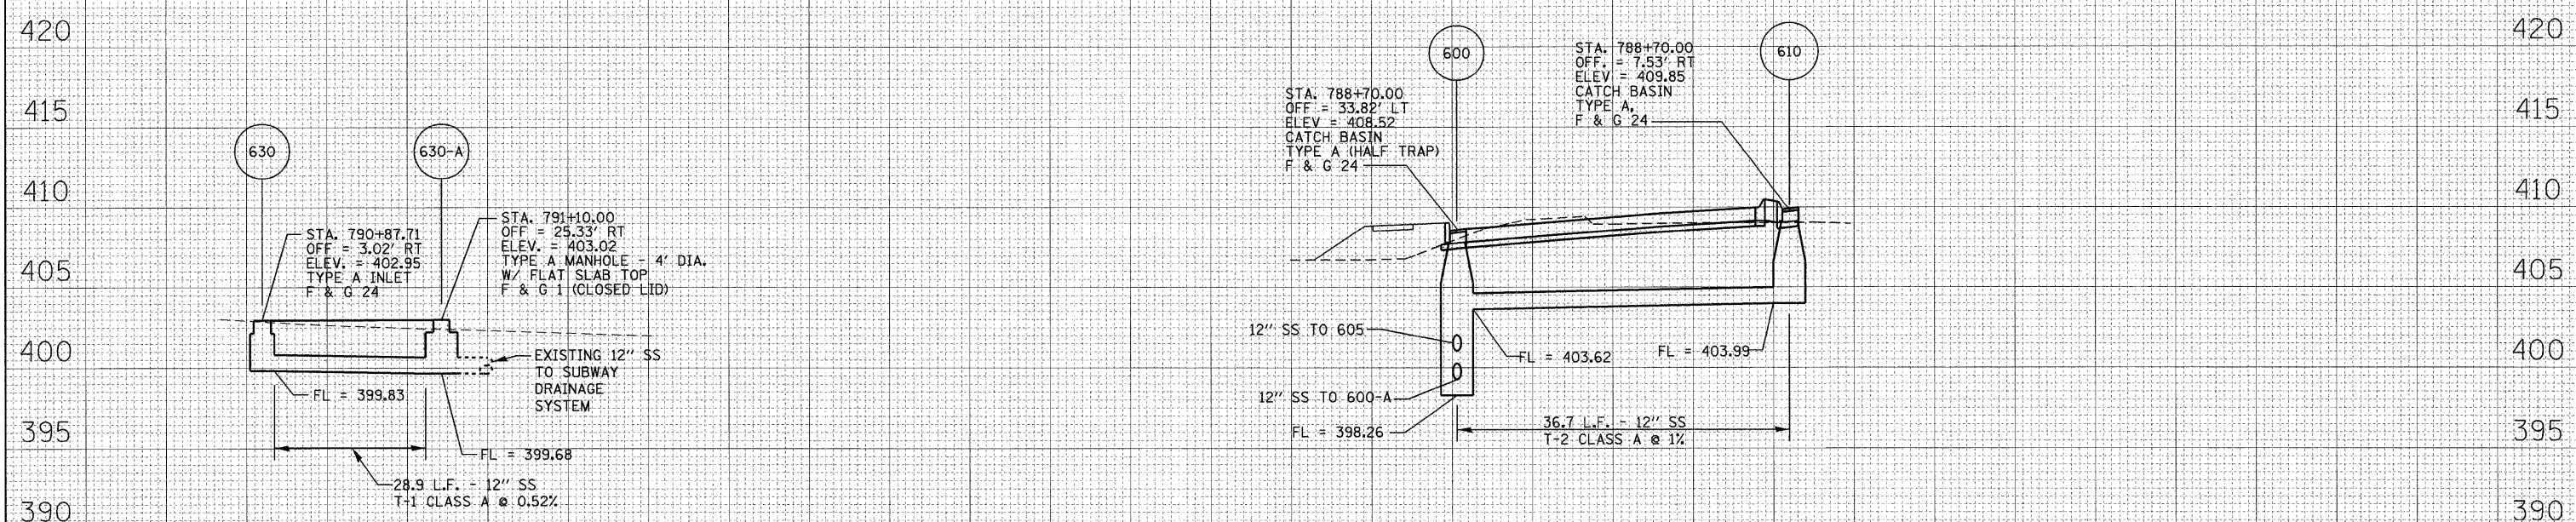


DATE	
BY	
FINAL SURVEY	
NOTED	
PLOTTED	
TEMPLATE	
AREAS	
CHECKED	
NO.	

DATE	
BY	
ORIGINAL SURVEY	
NOTED	
PLOTTED	
TEMPLATE	
AREAS	
CHECKED	
NO.	

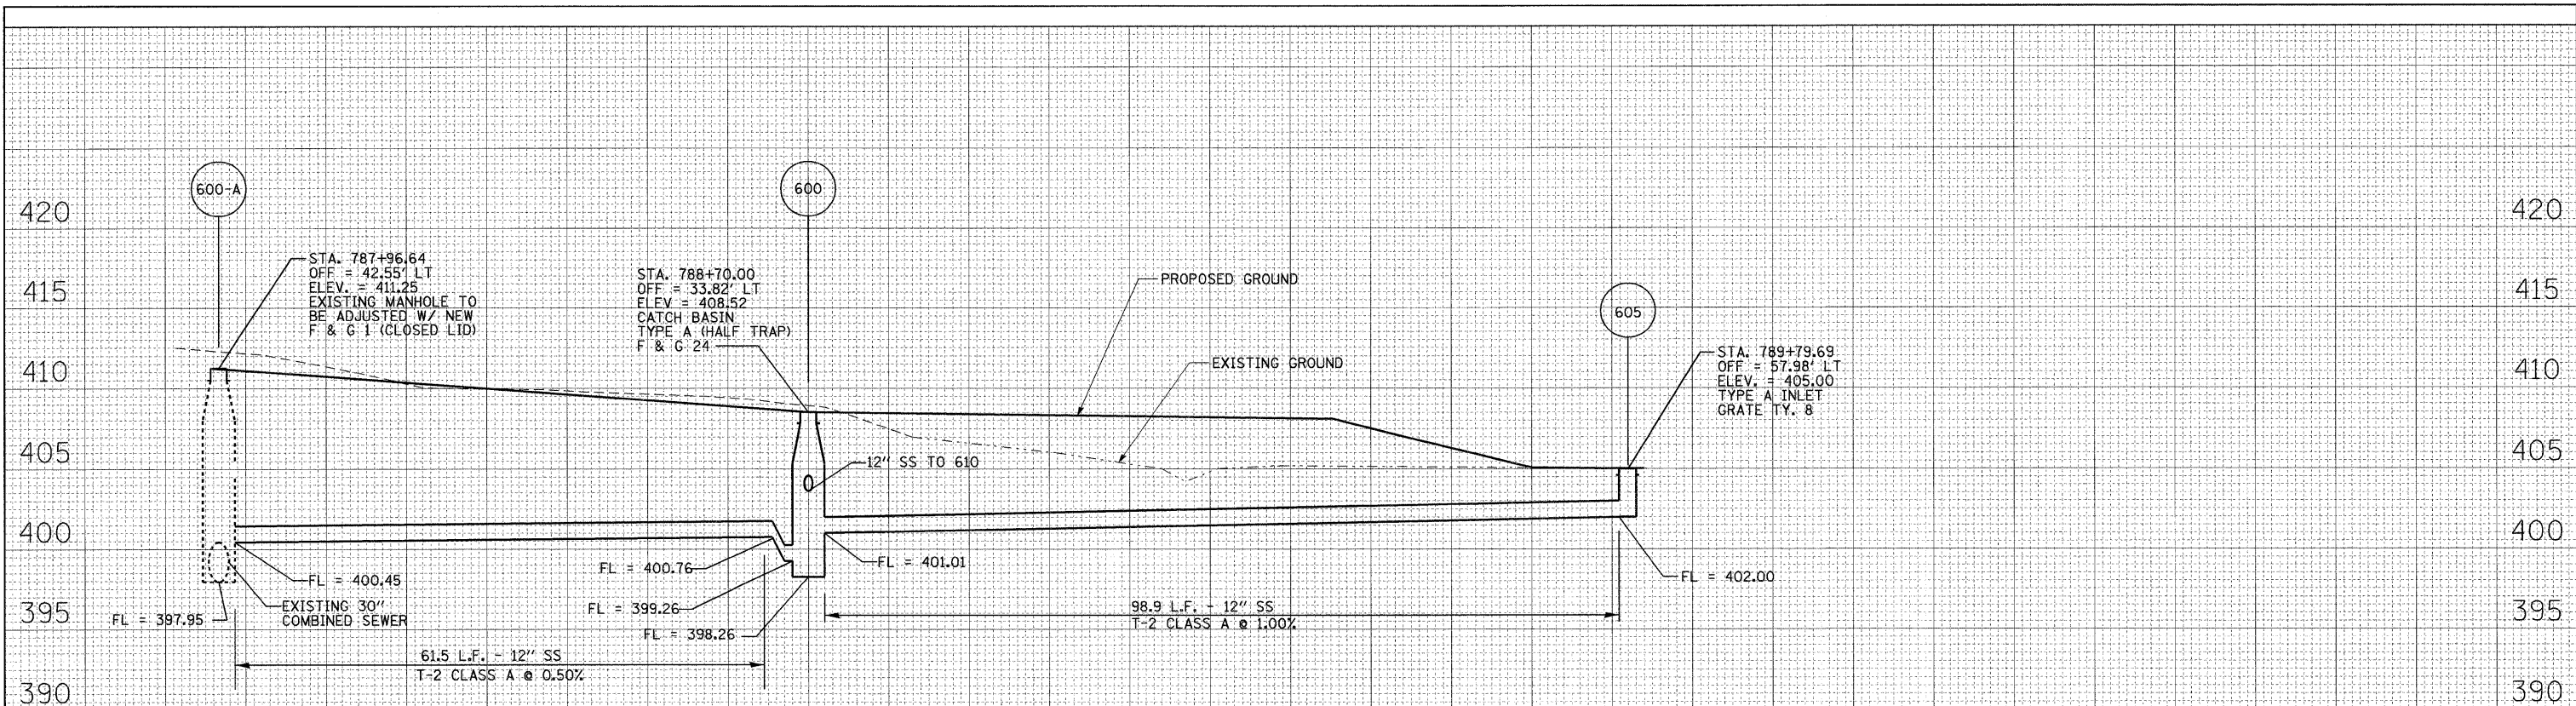

- NOTES:**
1. STATION AND OFFSET DISTANCES ARE TO CENTER OF INLET
  2. ELEVATION SHOWN FOR A CURB & GUTTER STRUCTURE IS THE GUTTER LINE ELEVATION

FILE NAME = venice-rt3-stm-pll.dgn	USER NAME = weaverlg	DESIGNED - A. FREY	REVISED -	<b>STATE OF ILLINOIS DEPARTMENT OF TRANSPORTATION</b>	<b>DRAINAGE PROFILES - RELOCATED IL 3</b>	F.A. RTE. 788	SECTION 520-2-2	COUNTY MADISON	TOTAL SHEETS 173	SHEET NO. 100	
PLOT SCALE = \$SCALE\$	CHECKED - L. WEAVER	REVISED -	SCALE:			SHEET NO. 20 OF 21 SHEETS	STA.	TO STA.	FED. ROAD DIST. NO.	ILLINOIS FED. AID PROJECT	CONTRACT NO. 76633
PLOT DATE = 02/02/2009	DATE - 02/06/2009	REVISED -									